


EXISTING FIRST FLOOR PLAN

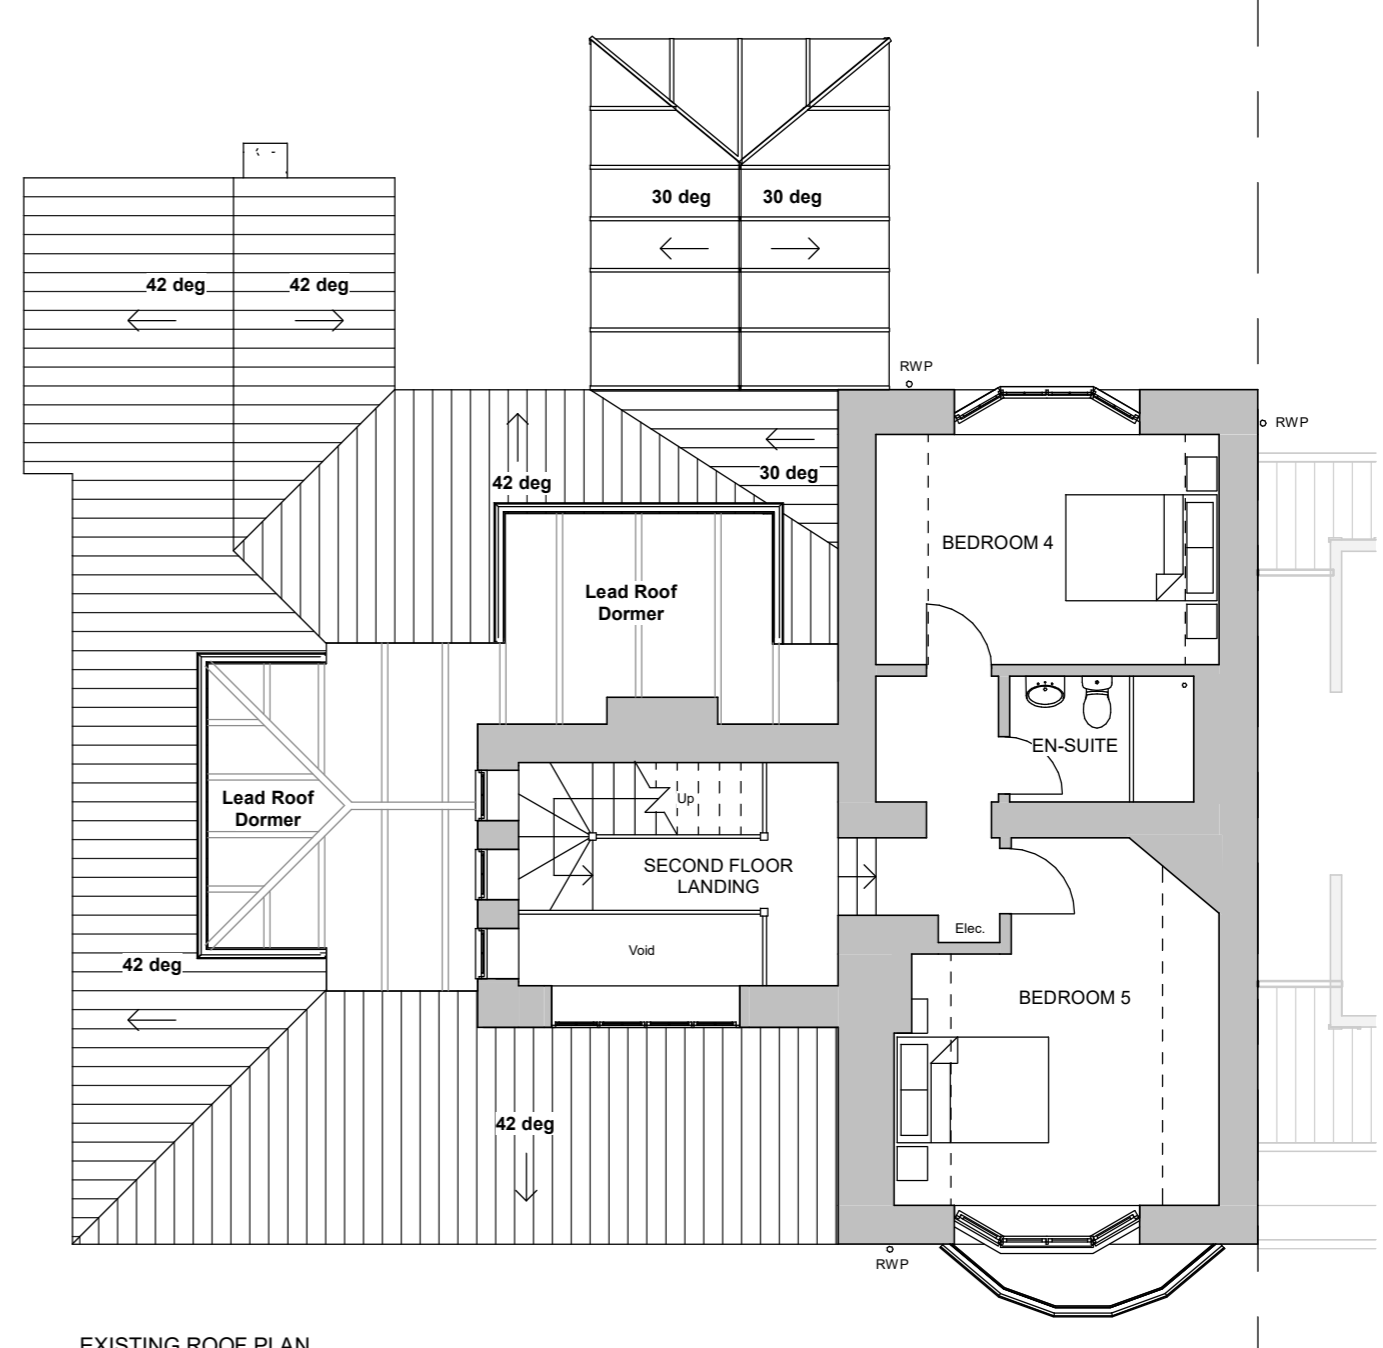

EXISTING ROOF PLAN

EXISTING FIRST AND SECOND FLOOR PLAN

Scale 1:100



MWE ARCHITECTS
 UNIT ONE, BEARL FARM, STOCKSFIELD, NE43 7AL
 TELEPHONE : (0191) 260 2299
 EMAIL : ENQUIRIES@MWEARCHITECTS.CO.UK
 WEBSITE : WWW.MWEARCHITECTS.CO.UK

Rev.	By	Date	Description	Job No	Dwg No
				22031	004
Client			Mr & Mrs Dobson		
Job Title			The Wynding, Bamburgh Northumberland, NE69 7DB	Scale 1 : 100	Rev.
Description			Existing First and Second Floor	Date JULY'22	
			Drawn by NC	Paper size A3	Date