



PROPOSED ANNEXE GROUND FLOOR PLAN

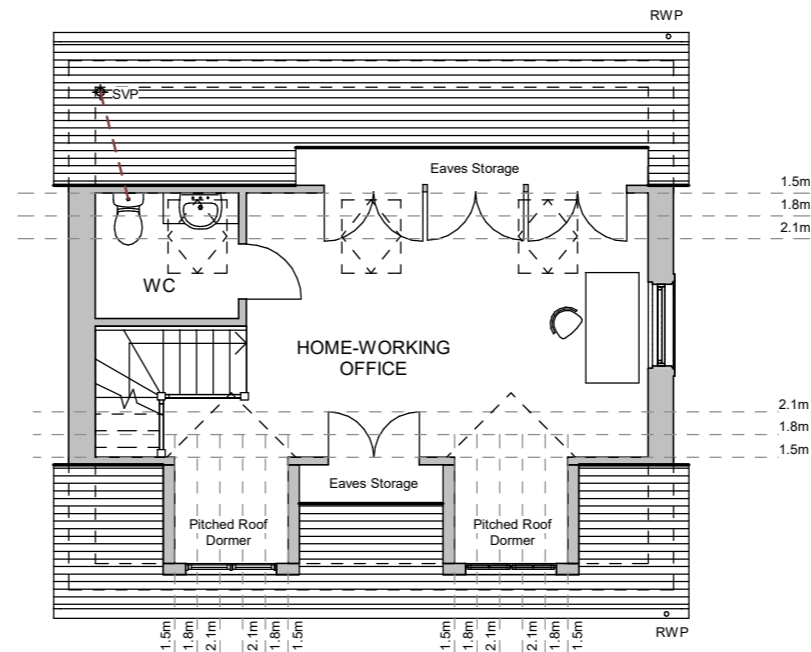


PROPOSED ANNEXE FIRST FLOOR PLAN

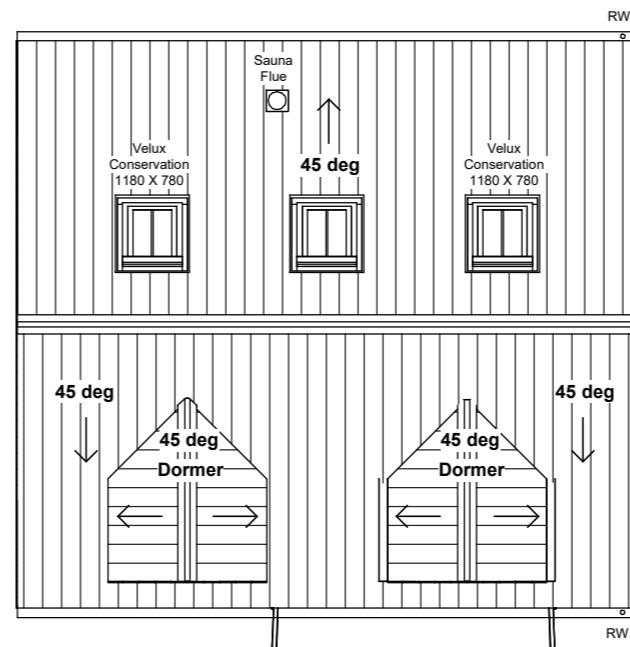

PROPOSED ANNEXE ROOF PLAN

PROPOSED ANNEXE GROUND, FIRST AND ROOF PLANS

Scale 1:100

 

MWE ARCHITECTS
 UNIT ONE, BEARL FARM, STOCKSFIELD, NE43 7AL
 TELEPHONE : (0191) 260 2299
 EMAIL : ENQUIRIES@MWEARCHITECTS.CO.UK
 WEBSITE : WWW.MWEARCHITECTS.CO.UK

Rev.	By	Date	Description	
Client			Job No	Dwg No
Mr & Mrs Dobson			22031	P-16
Job Title			Scale	Rev.
The Wynding, Bamburgh Northumberland, NE69 7DB			1 : 100	
			Date	
			AUG'22	
Description			Drawn by	Date
Proposed Annex Ground, First and Roof Plans			NC	
			Paper size	
			A3	