




SIDE (SOUTH)

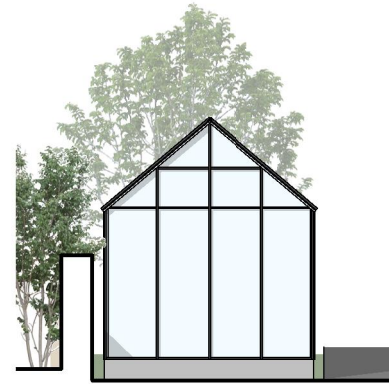

FRONT (EAST)

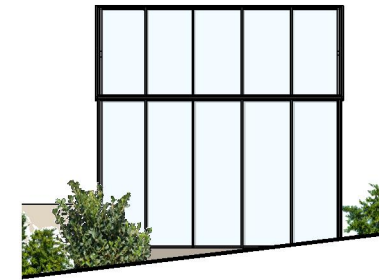


SIDE (NORTH)

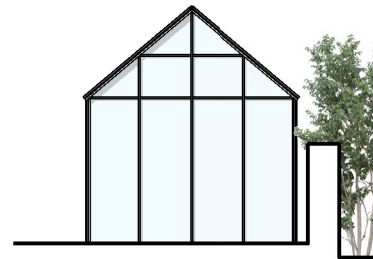


REAR (WEST)


EXISTING GREENHOUSE ELEVATIONS

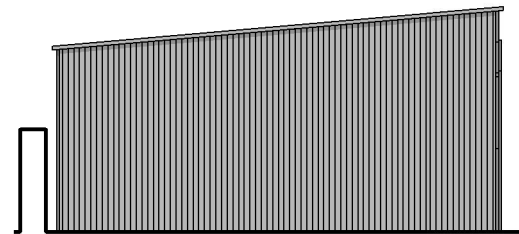


SIDE (EAST)

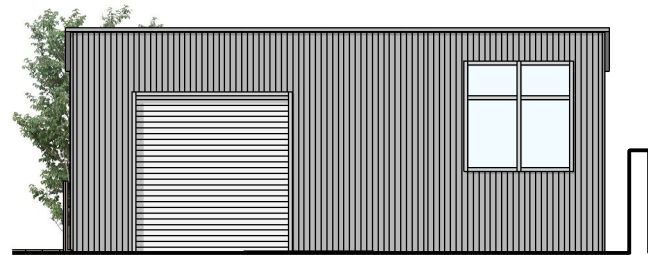

FRONT (NORTH)

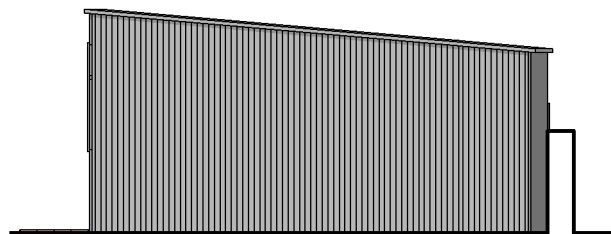


SIDE (WEST)

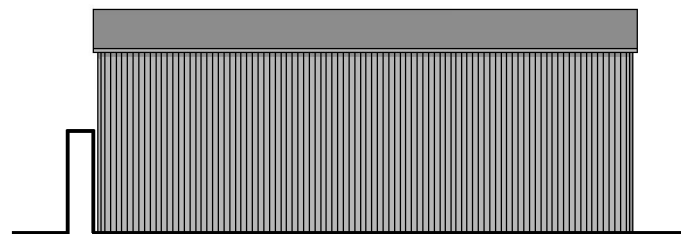

REAR (SOUTH)


EXISTING GARAGE ELEVATIONS

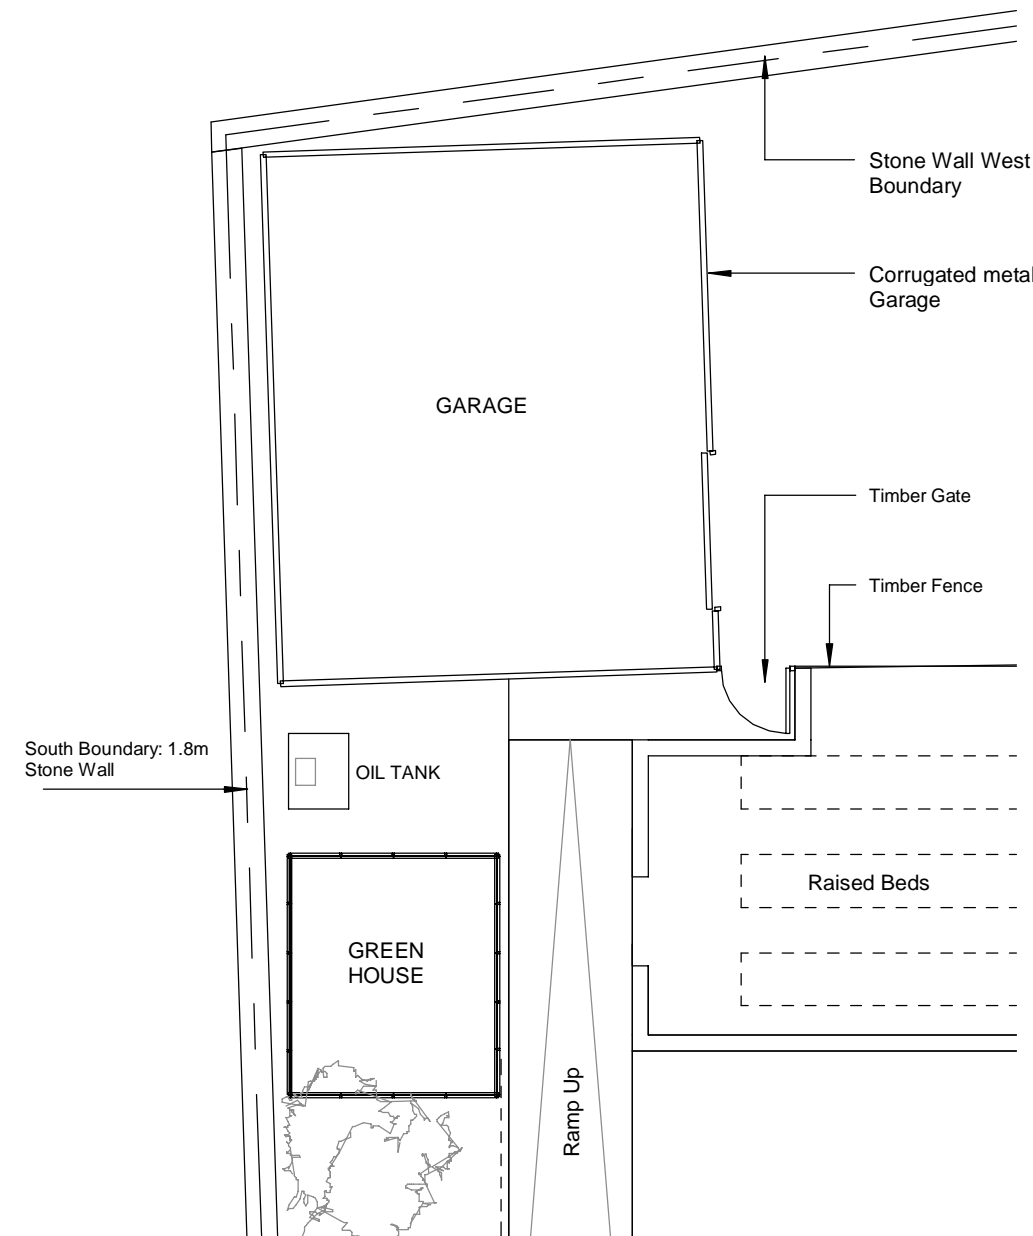

EXISTING GARAGE AND GREENHOUSE FLOOR PLAN

EXISTING GARAGE AND GREENHOUSE PLANS AND ELEVATIONS

Scale 1:100

 

**MWE ARCHITECTS**  
 Unit One, Bearl Farm, Stocksfield, NE43 7AL  
 Telephone : (0191) 260 2299  
 Email : enquiries@mwearchitects.co.uk  
 Website : www.mwearchitects.co.uk

Rev.	By	Date	Description	Dwg No
Client	Mr & Mrs Dobson		Job No. 22031	010
Job Title	The Wynding, Bamburgh Northumberland, NE69 7DB		Scale 1 : 100	Rev.
Description	Existing Garage and Greenhouse Plans and Elevations		Date JULY'22	Drawn by NC
	Paper size	A3		Date