




FRONT (EAST)

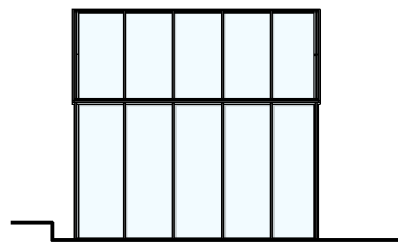

SIDE (SOUTH)

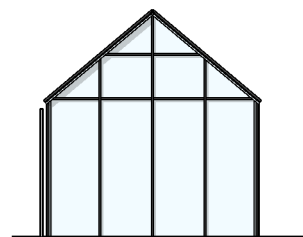


REAR (WEST)

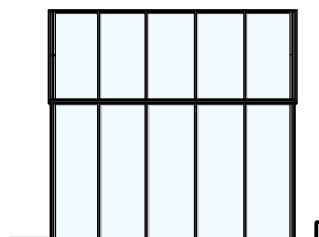

SIDE (NORTH)


PROPOSED GREENHOUSE ELEVATIONS - AS EXISTING, RELOCATED

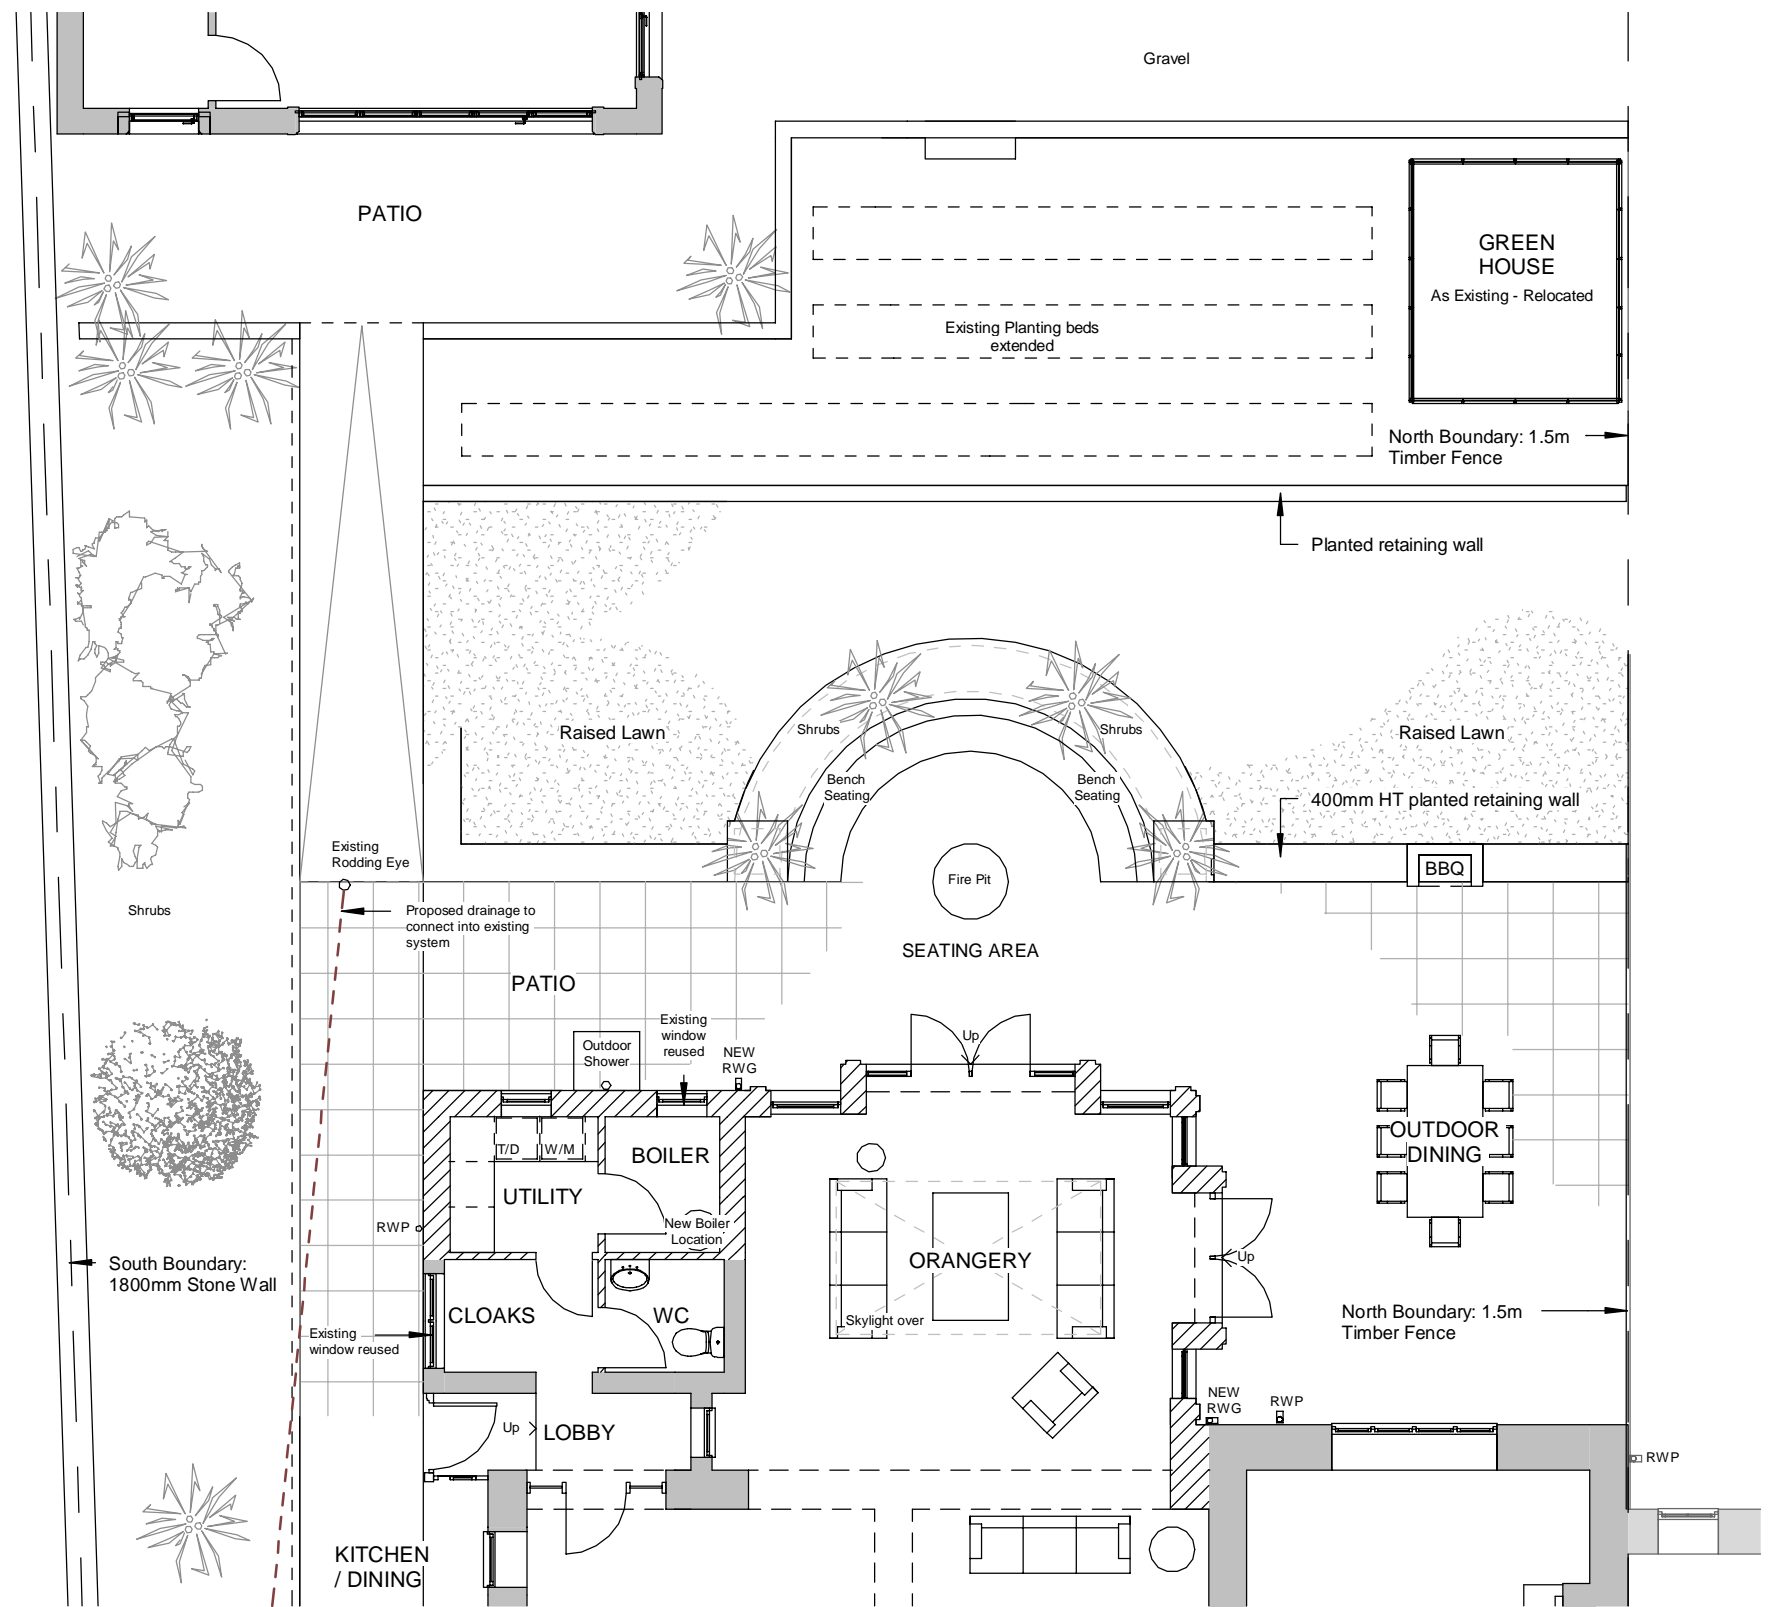

PROPOSED GREENHOUSE FLOOR PLAN - AS EXISTING, RELOCATED

PROPOSED GREENHOUSE PLANS AND ELEVATIONS

Scale 1:100

 

MWE ARCHITECTS
 Unit One, Bearl Farm, Stocksfield, NE43 7AL
 Telephone : (0191) 260 2299
 Email : enquiries@mwearchitects.co.uk
 Website : www.mwearchitects.co.uk

Rev.	By	Date	Description	Dwg No.
			Client	
			Mr & Mrs Dobson	22031
			Job Title	
			The Wynding, Bamburgh Northumberland, NE69 7DB	Rev.
			Description	
			Proposed Greenhouse Plans and Elevations	Date
			Scale 1 : 100	
			Date AUG'22	
			Drawn by NC	
			Paper size A3	