


PROPOSED FIRST FLOOR PLAN

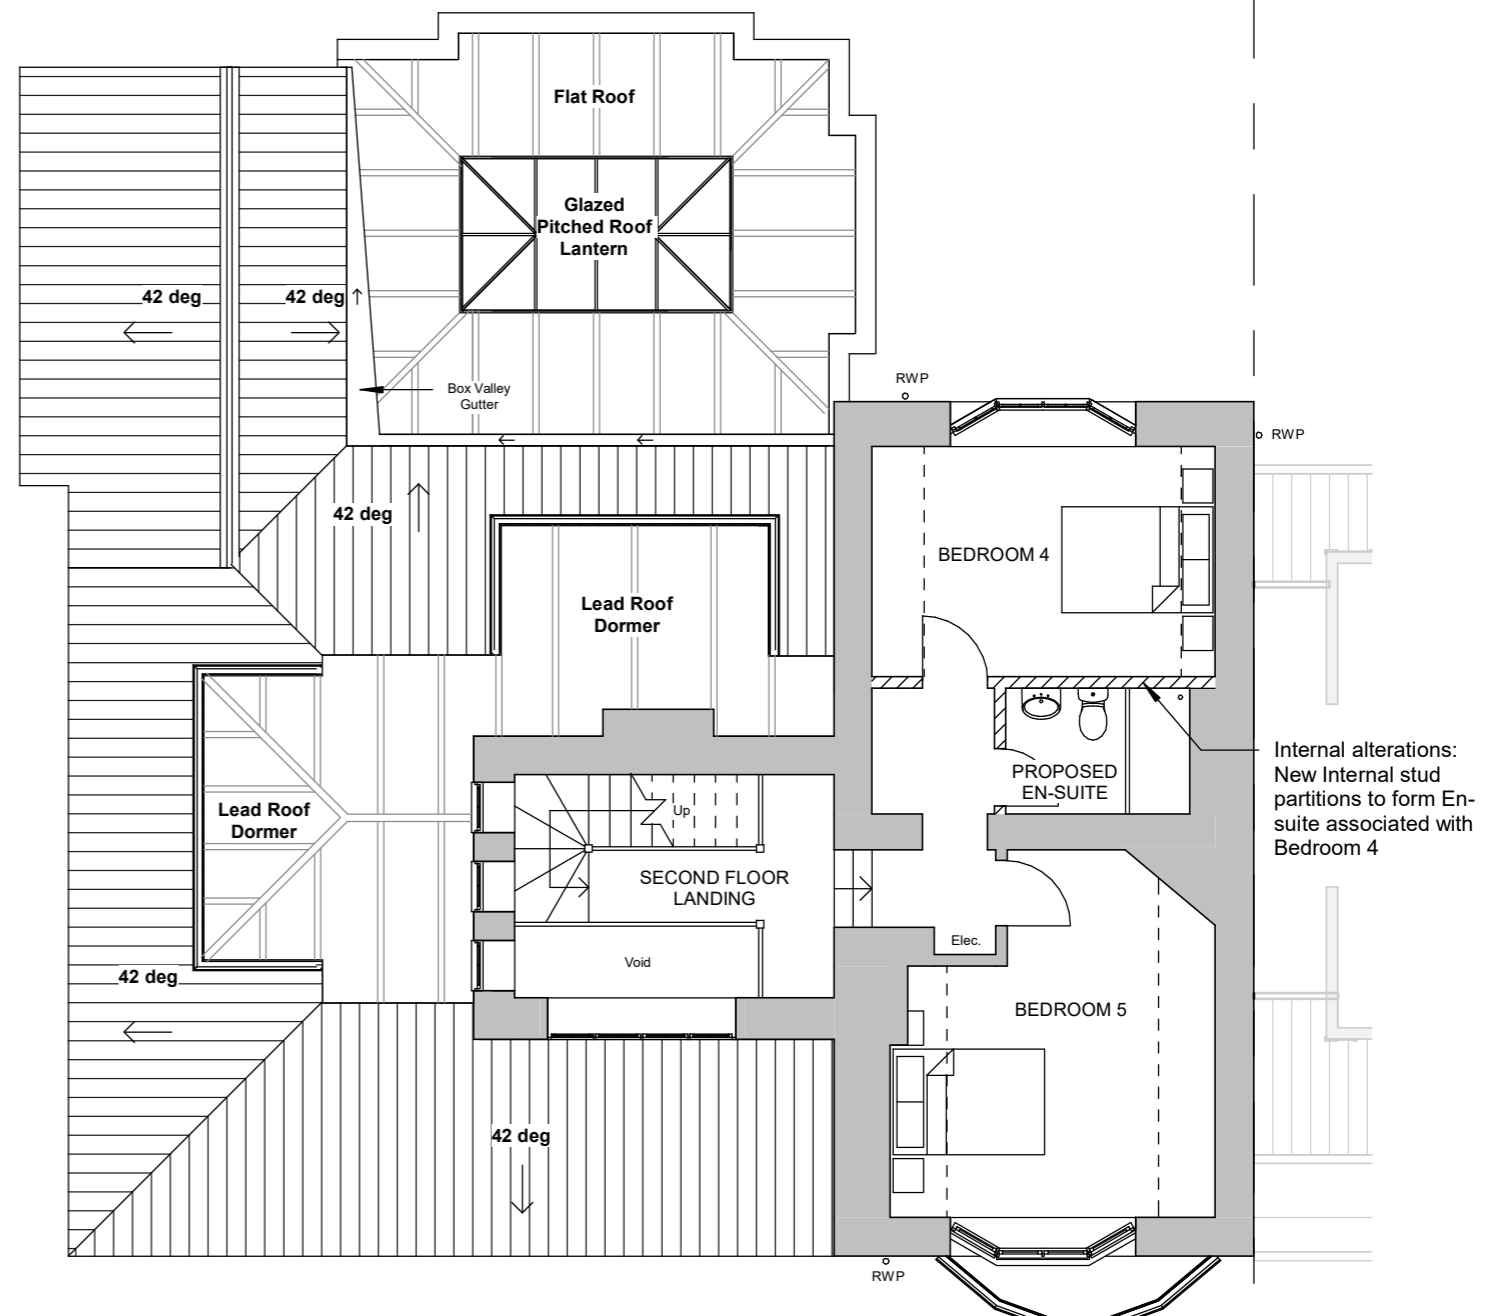


PROPOSED ROOF PLAN

Internal alterations:
New Internal stud
partitions to form En-
suite associated with
Bedroom 4

PROPOSED FIRST AND SECOND FLOOR PLAN

Scale 1:100

 

MWE ARCHITECTS
 UNIT ONE, BEARL FARM, STOCKSFIELD, NE43 7AL
 TELEPHONE : (0191) 260 2299
 EMAIL : ENQUIRIES@MWEARCHITECTS.CO.UK
 WEBSITE : WWW.MWEARCHITECTS.CO.UK

Rev.	By	Date	Description	
Client			Job No	Dwg No
Mr & Mrs Dobson			22031	P-12
Job Title			Scale	Rev.
The Wynding, Bamburgh Northumberland, NE69 7DB			1 : 100	
Description			Date	Drawn by
Proposed First and Second Floor			AUG'22	NC
			Paper size	Date
			A3	