


KEY:

- Site Boundary
- Extent of Ownership
- Plot Boundaries

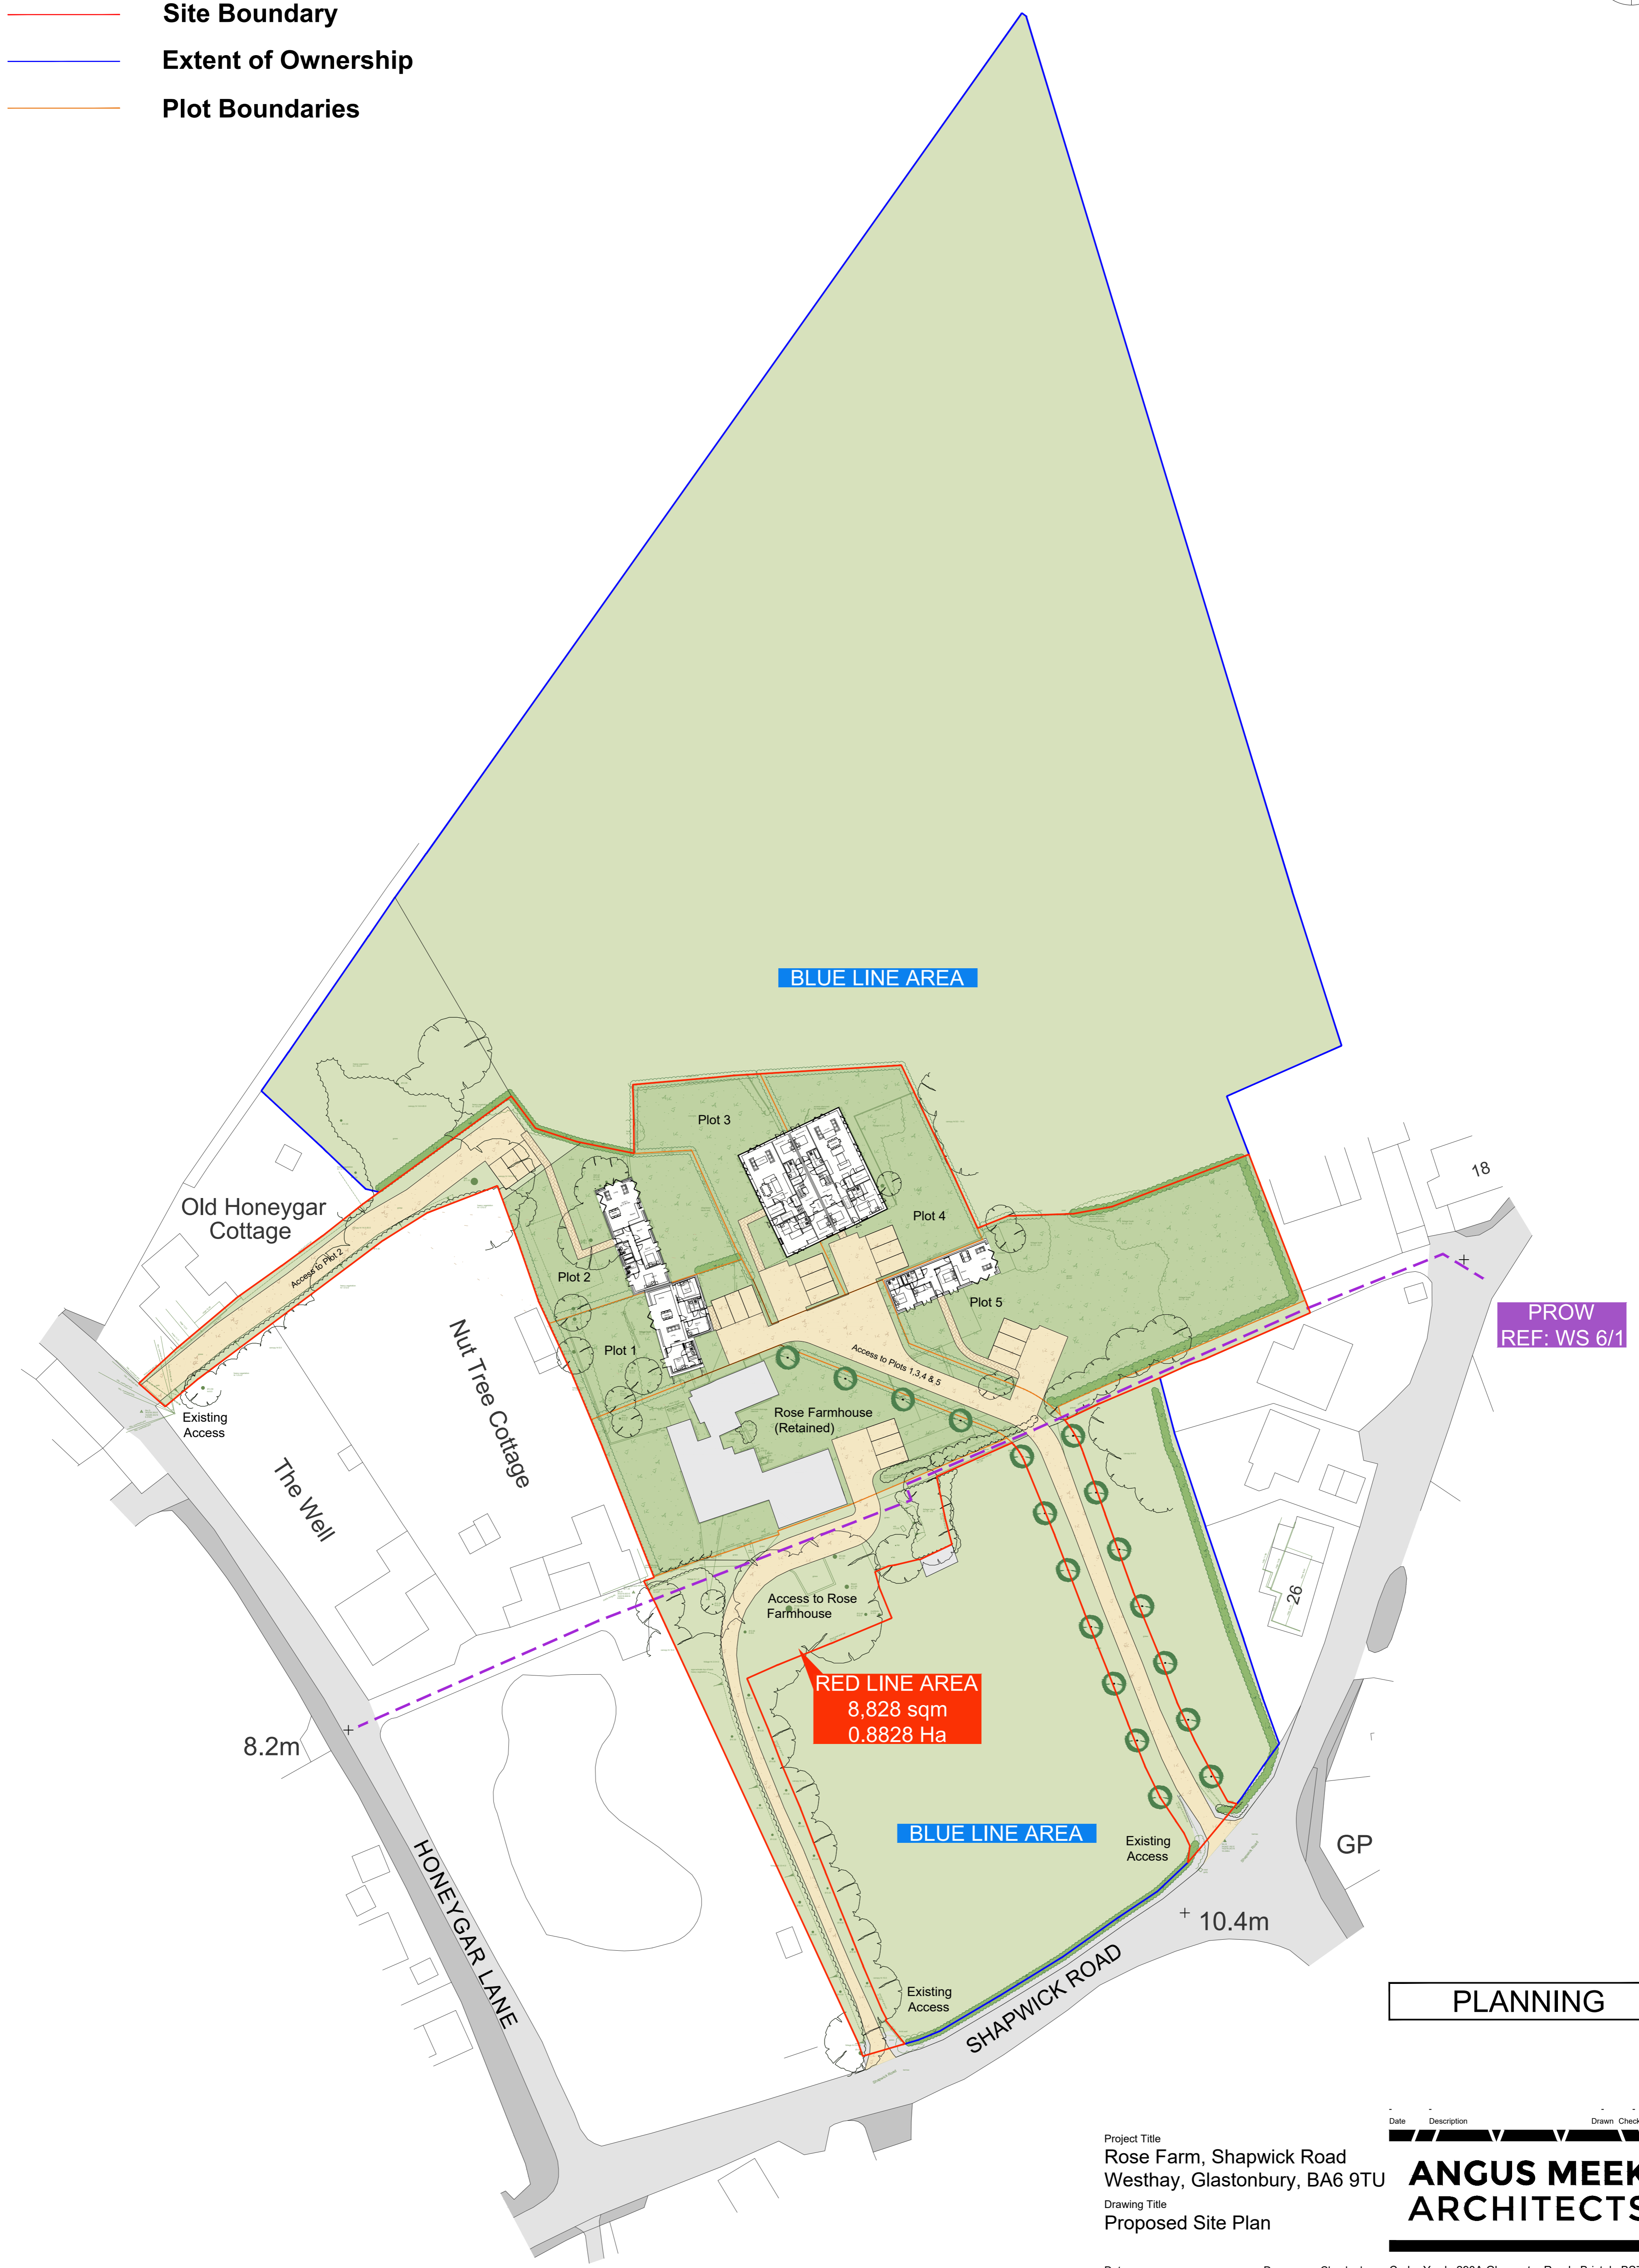

PLANNING

Project Title
 Rose Farm, Shapwick Road
 Westhay, Glastonbury, BA6 9TU
 Drawing Title
 Proposed Site Plan

Date Description Drawn Checked Rev.
ANGUS MEEK ARCHITECTS

Date
 September 2022
 Drawn
 ALC
 Checked
 PCW
 Scale
 1:500@A1

Cedar Yard, 290A Gloucester Road, Bristol, BS7 8PD
 T 0117 942 82 86 E architecture@angusmEEK.co.uk
 Project No. Drawing No. Rev.
 2752 P040 /