



SOUTH ELEVATION ~ 1:100

EAST ELEVATION ~

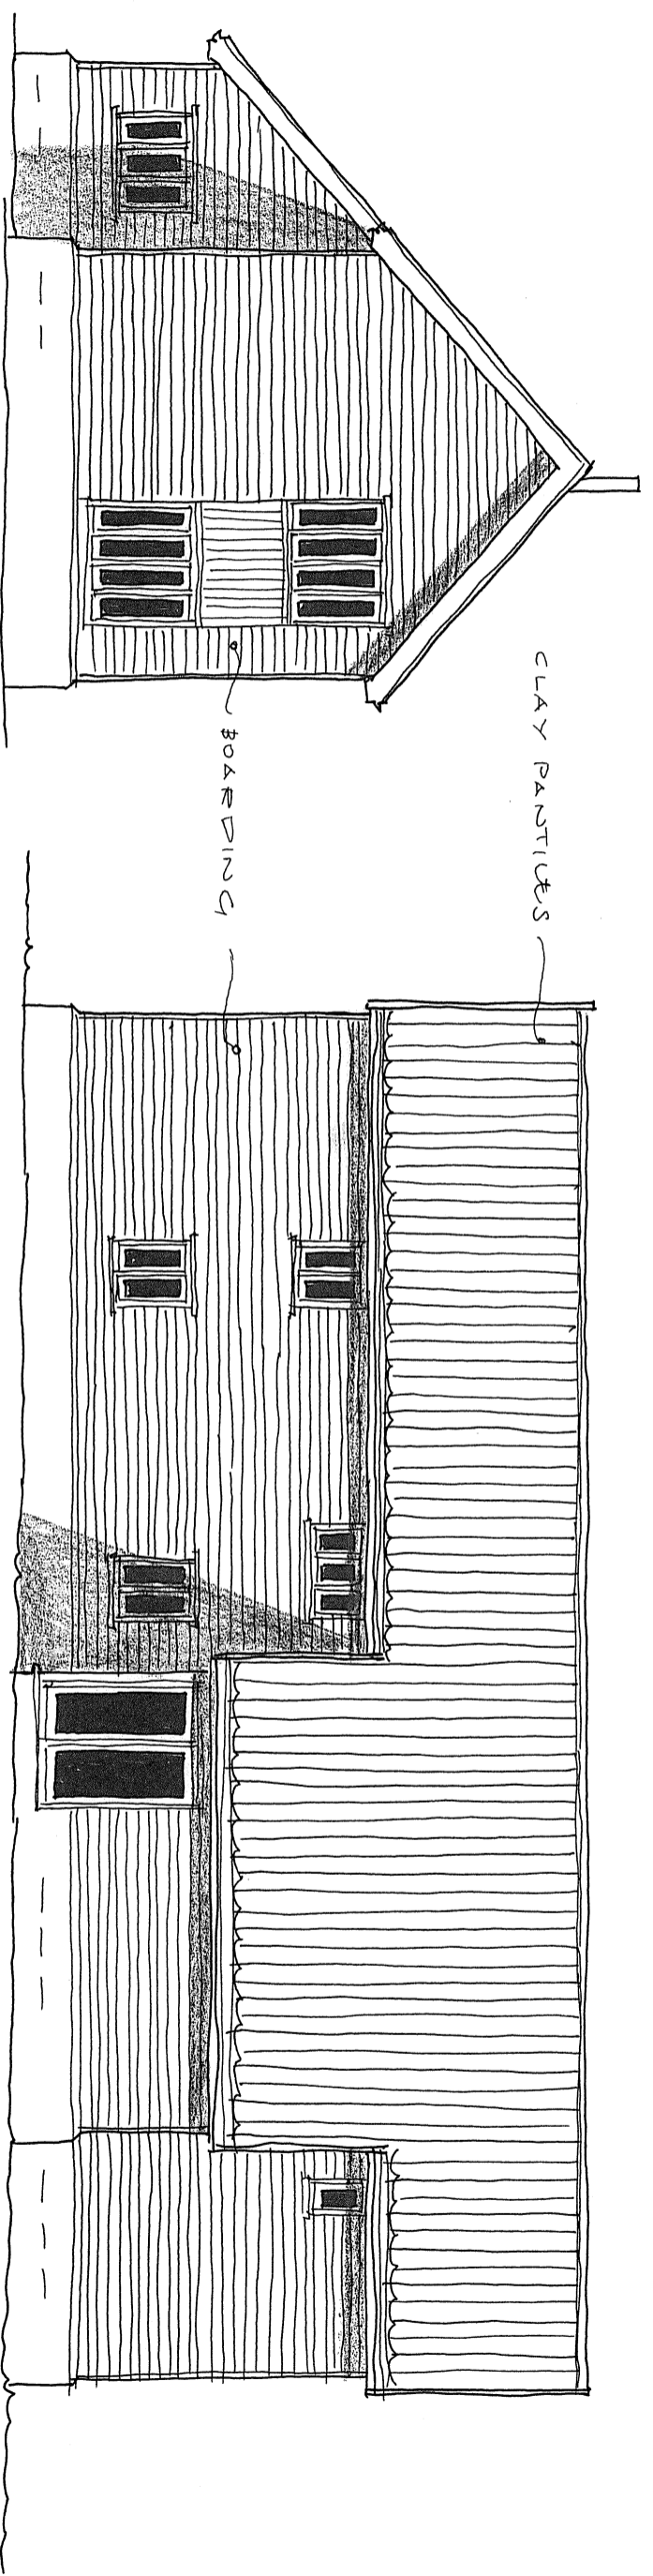

WEST ELEVATION ~

SOUTH ELEVATION ~

 

Client	MR J ARTHUR	Scale: 1:100	BROWN & SCARLETT ARCHITECTS 1 Old Hall Barns, Thurston Road Pakenham, IP31 2NG Tel: 01284 768800 info@brownandscarlett.co.uk
Project:	PROPOSED NEW DWELLING, HARLESTON HALL BARN, HARLESTON	Date: SEPT 2022	
Drawing:	DETAILED PLANNING	Contract: 4488 Drg No. 108	