
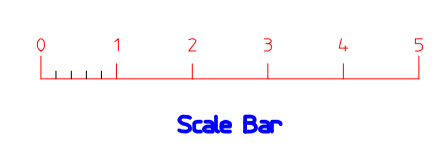
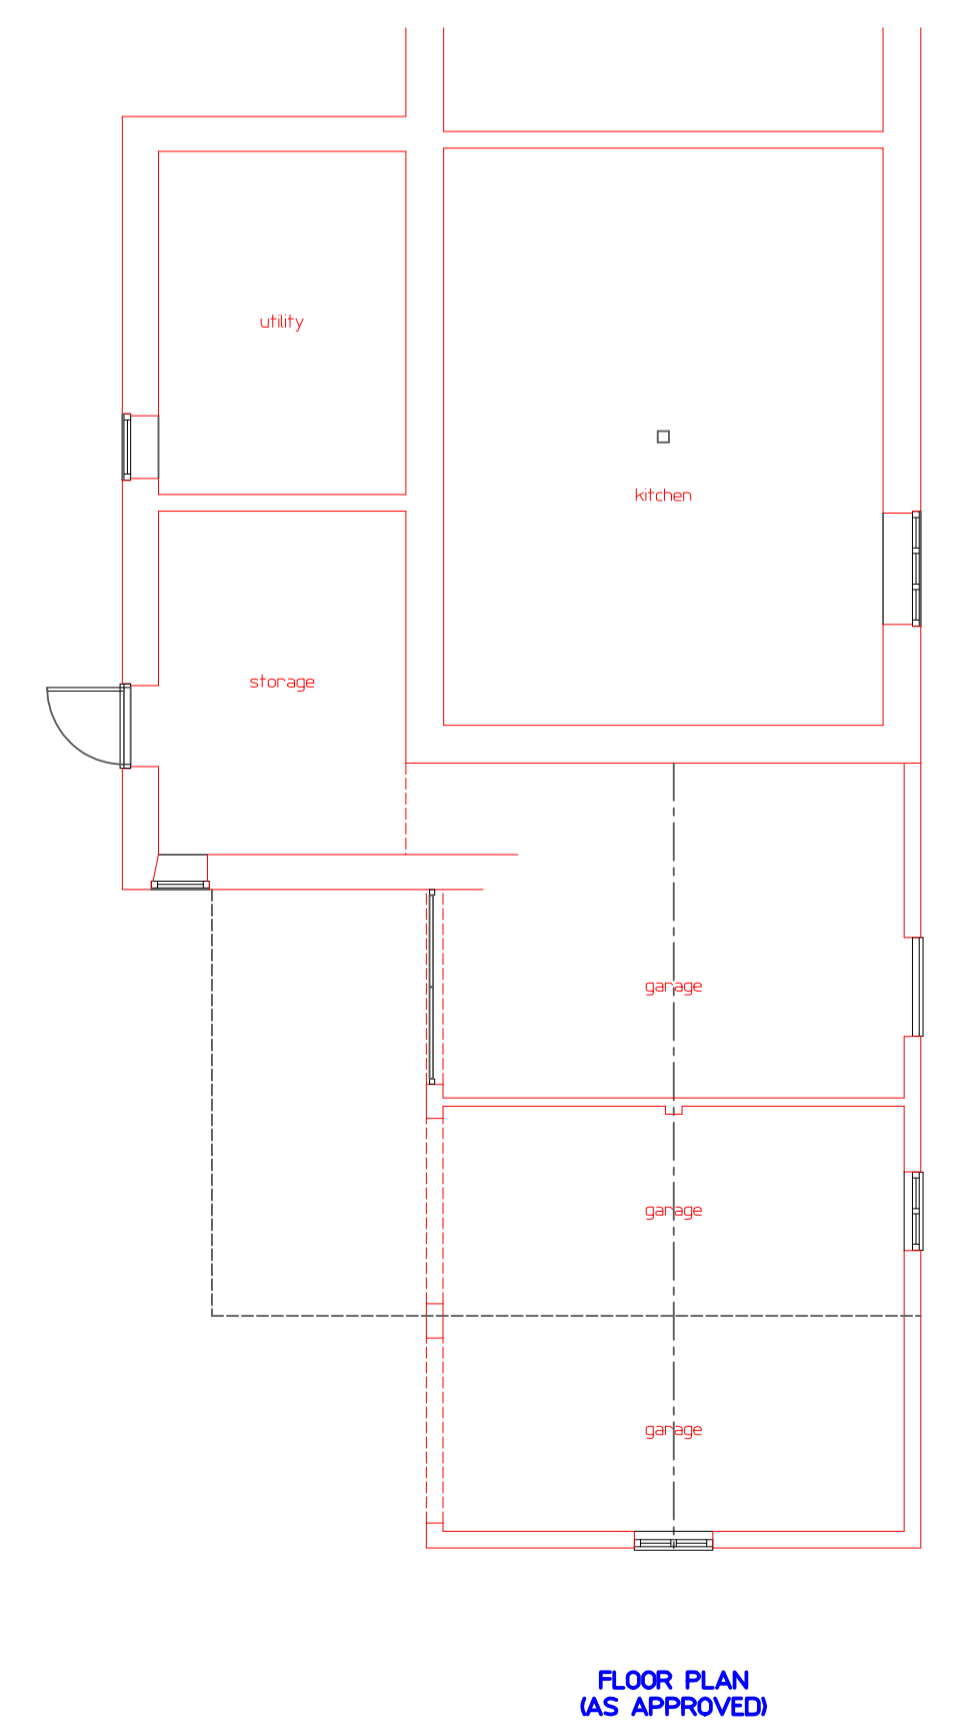
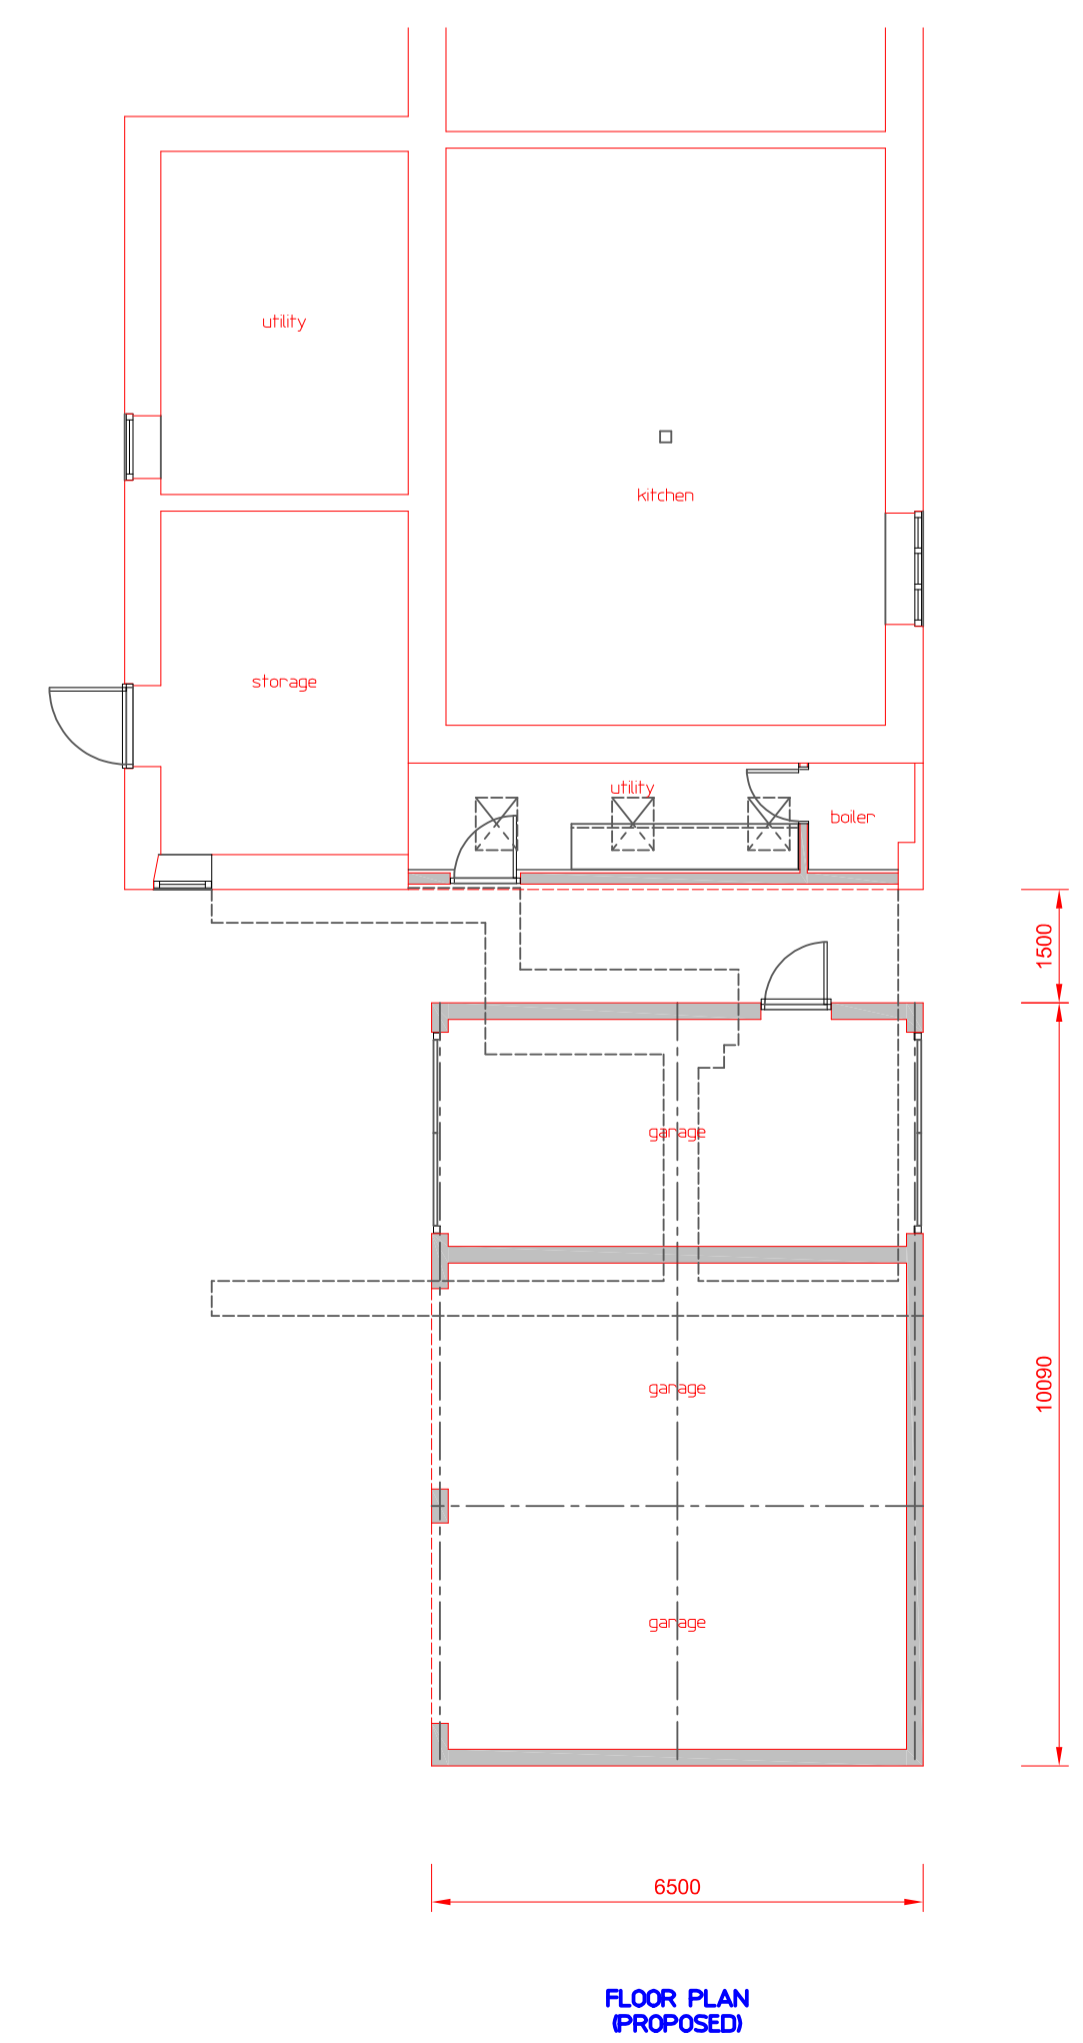
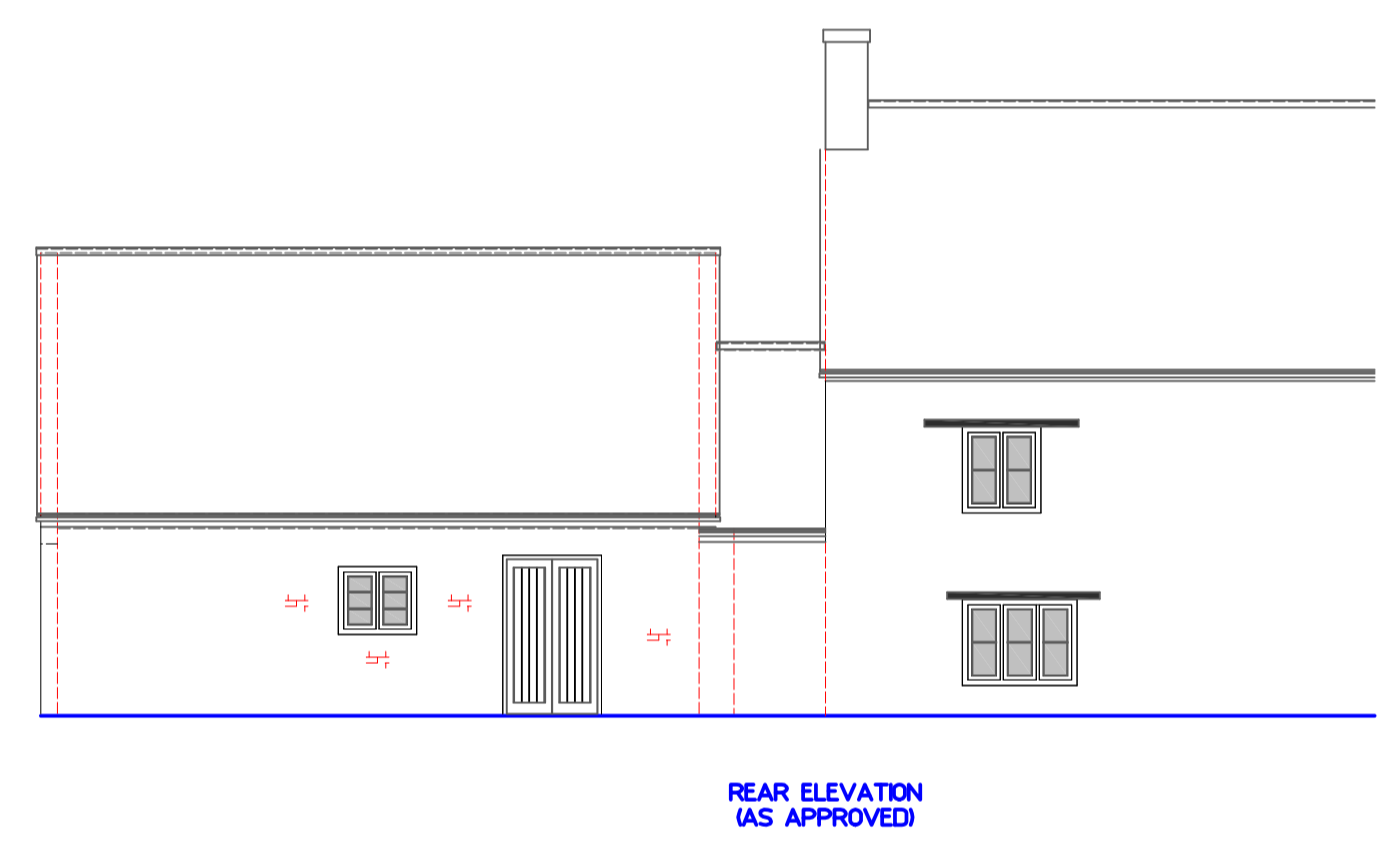
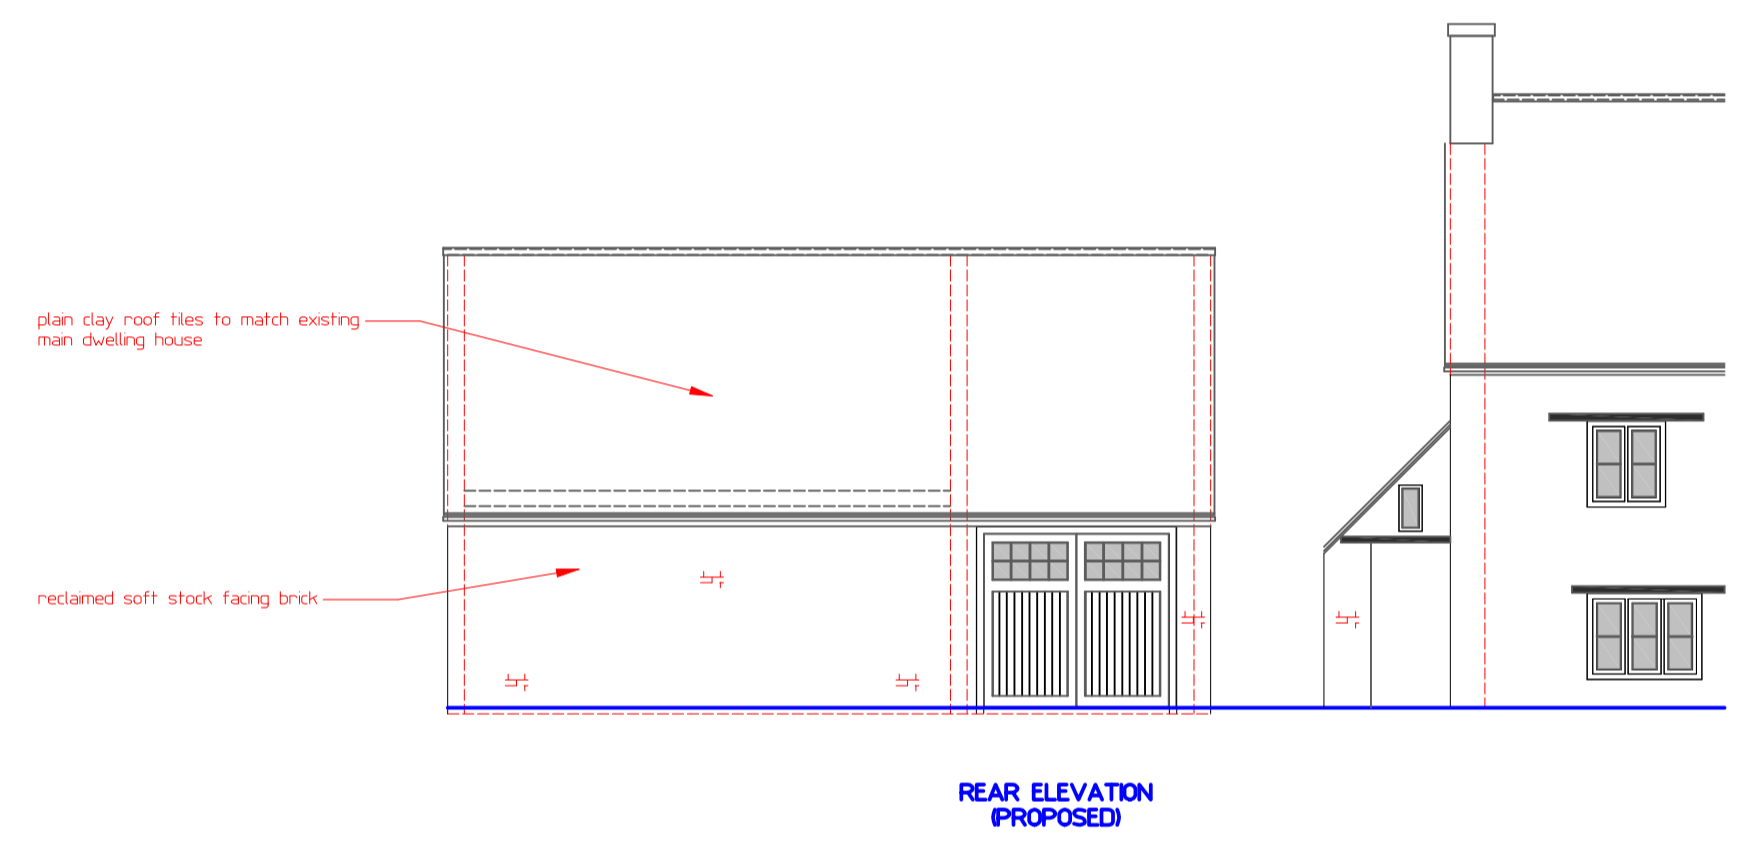
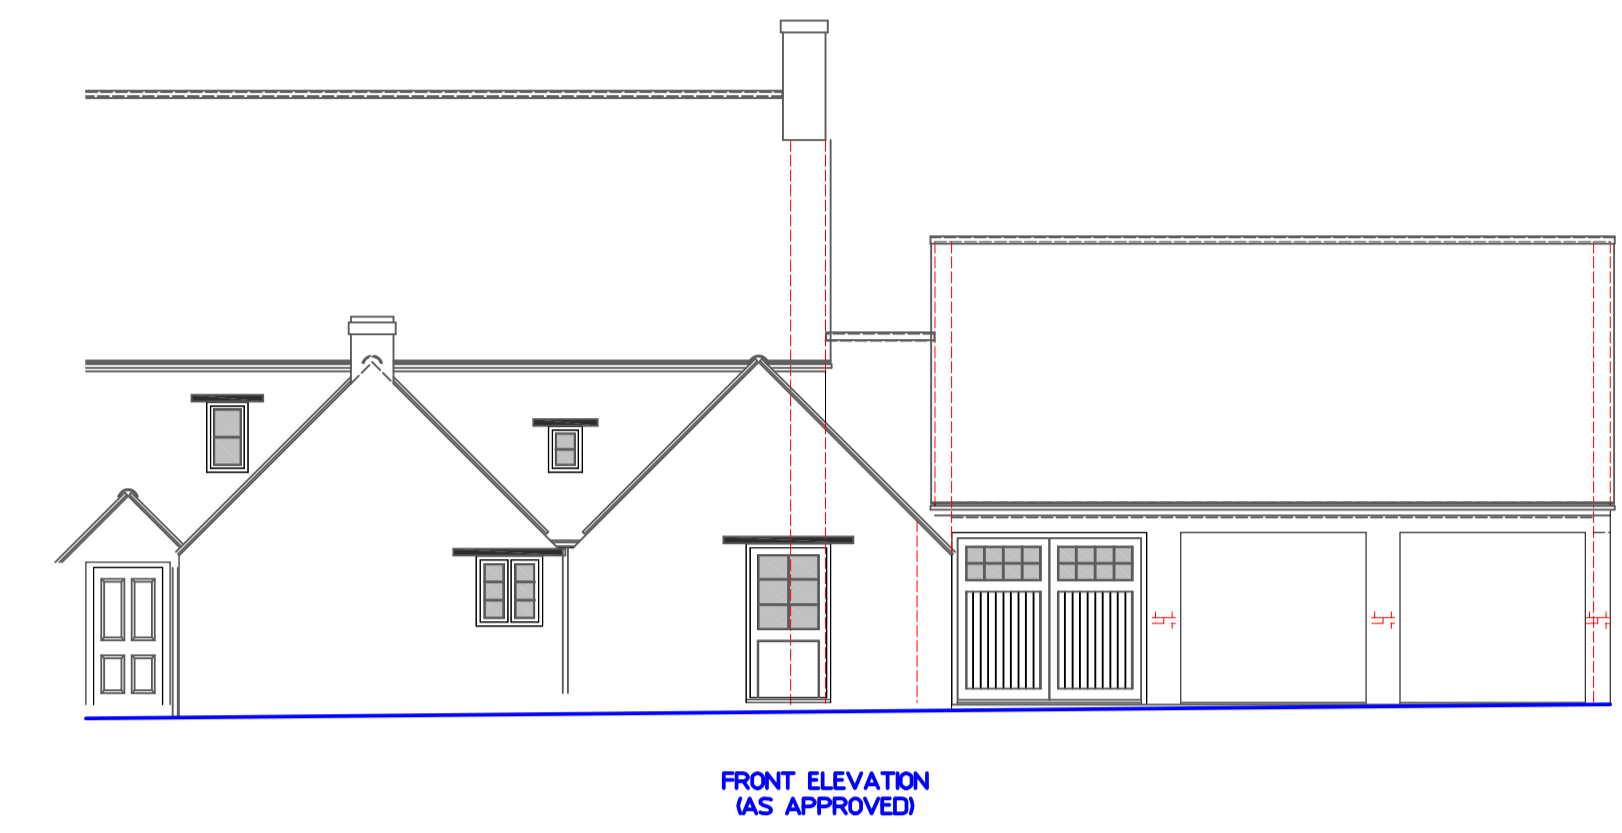
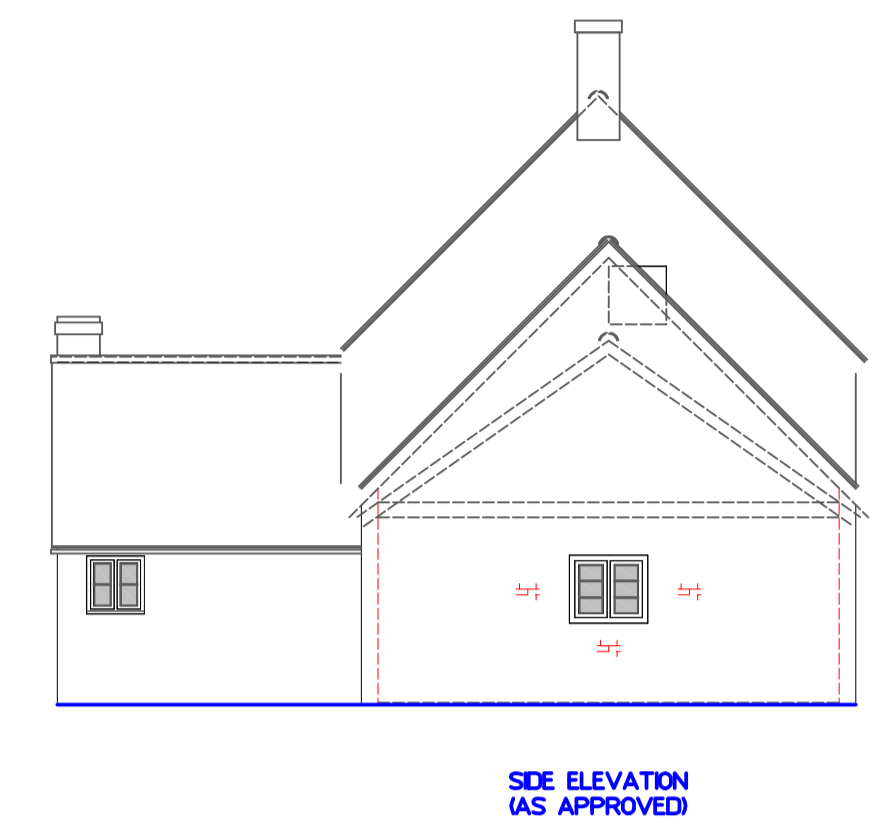
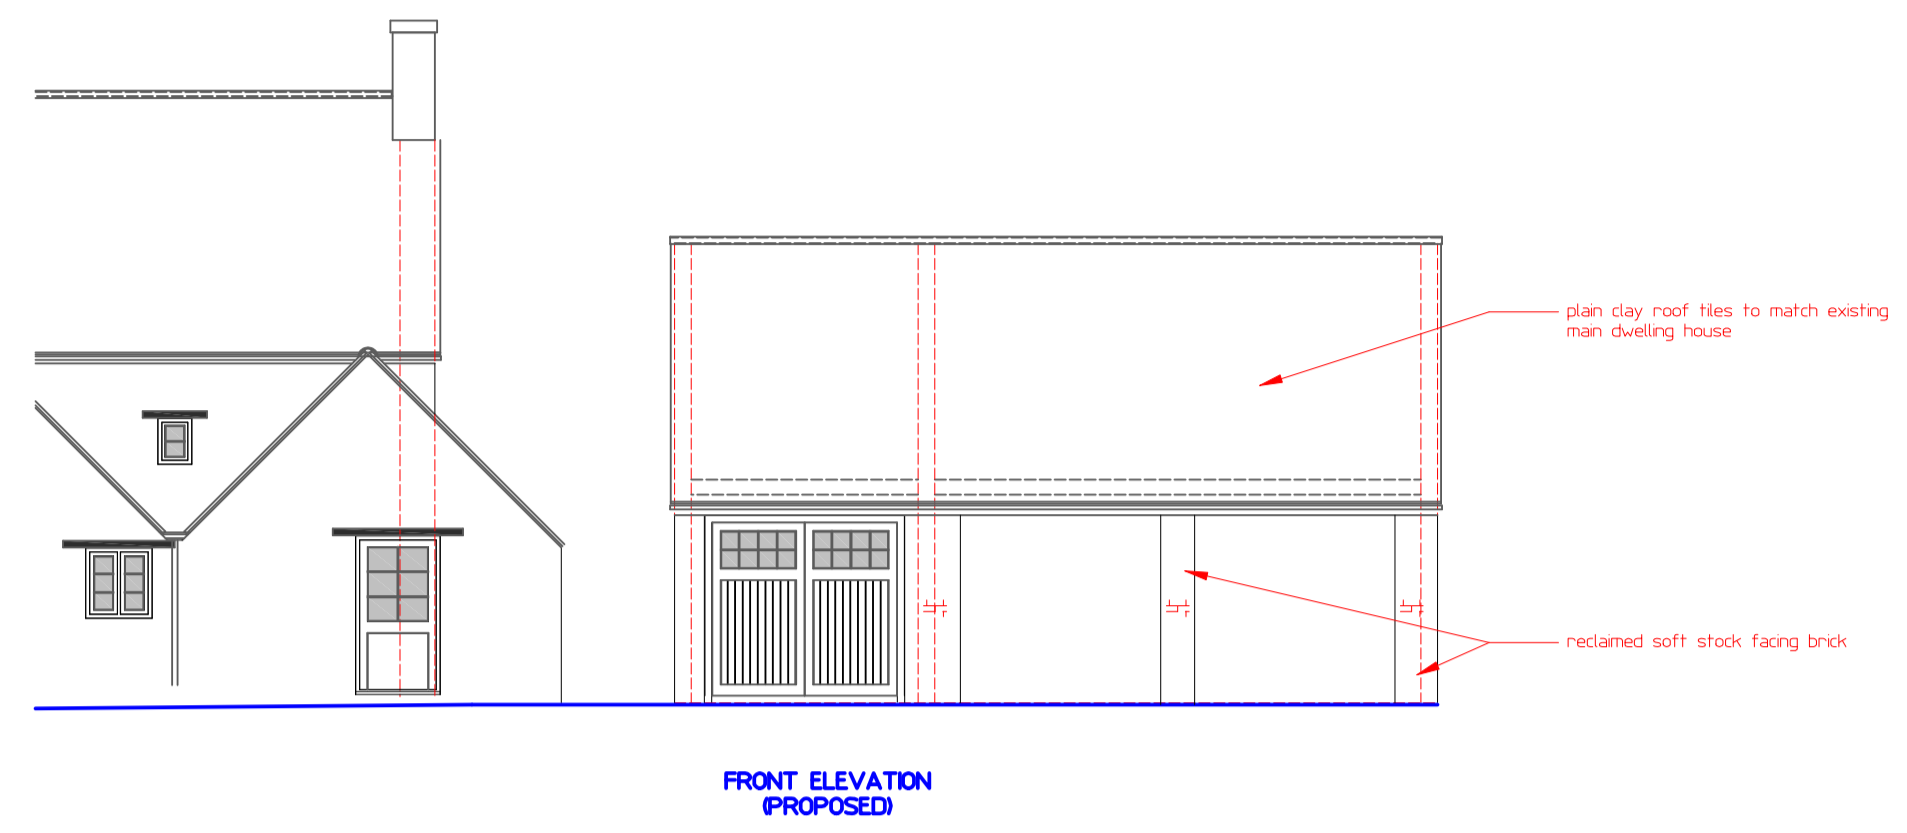


- NOTES
- All dimensions are to be checked on site prior to the commencement of work and any discrepancy is to be reported to the construction manager before construction.
  - All work is to comply with the current Building Regulations and allied legislation.
  - All suppliers and subcontractors must ensure that they have the latest issue of this drawing and related details before the commencement of work on site.
  - All materials are to be used and installed in strict compliance with the relevant manufacturers instructions and recommendations.
  - All works on site changed and implemented as a result of the design indicated on this drawing are to be given full consideration for compliance with the Health and Safety (CDM) Regulations in respect of Design and Implementation in site and no works are to be undertaken if it is considered that compliance with the CDM Regulations cannot be achieved.
  - This drawing is not to be scaled.
  - All dimensions shown in millimetres.

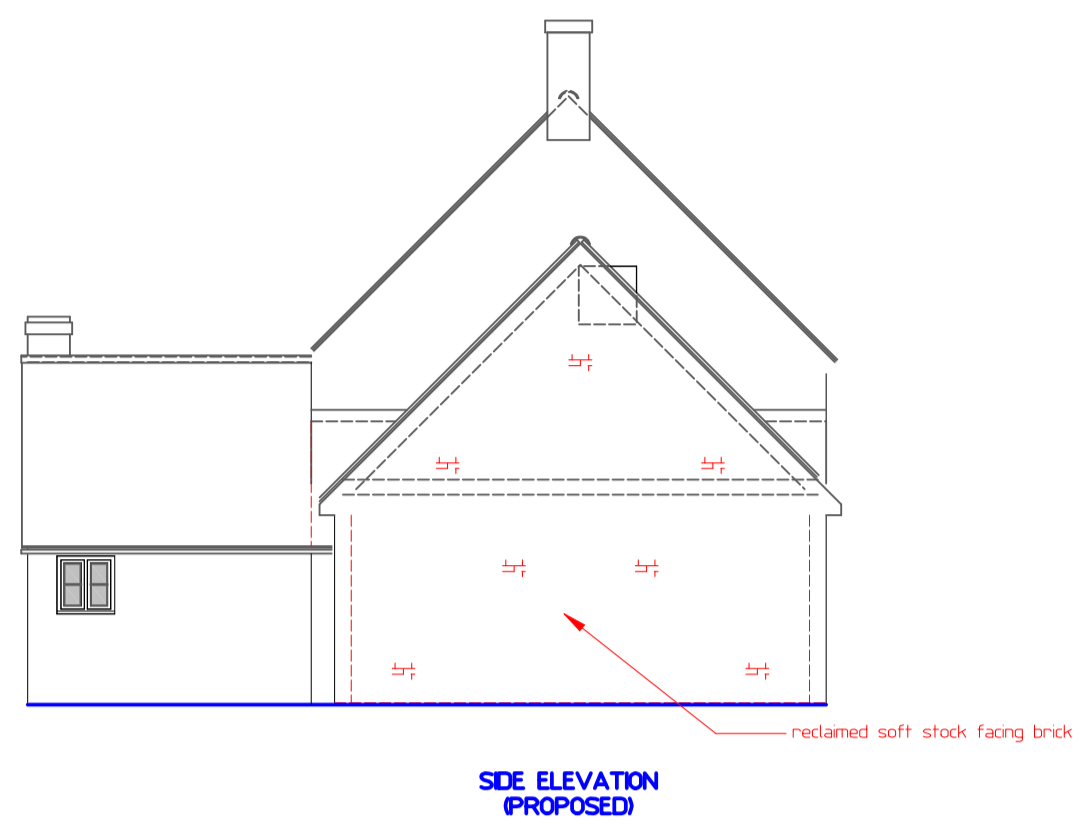

Revision	Date	Remarks

MARTYN COX ASSOCIATES  
 Lower Farm Cottage, Upton Road, Upton  
 Aylesbury, Bucks. HP17 8UA  
 tel.no. 01296 749966 mobile 07590 849989  
 e-mail: martin.cox7@btconnect.com

Contract		Drawing Title	
REPLACEMENT BARN HOME FARM MAIN STREET SHALSTONE		FLOOR PLANS AND ELEVATIONS PROPOSED AND AS APPROVED	
Scale	Date	Drawn	
1:100 A1	August 22	mc	
Client	Dwg. No.	Rev.	
Mr. and Mrs. S. PUREFOY	ZZZS-p/01		