


Site Location Plan

Scale of metres  
0 50 100

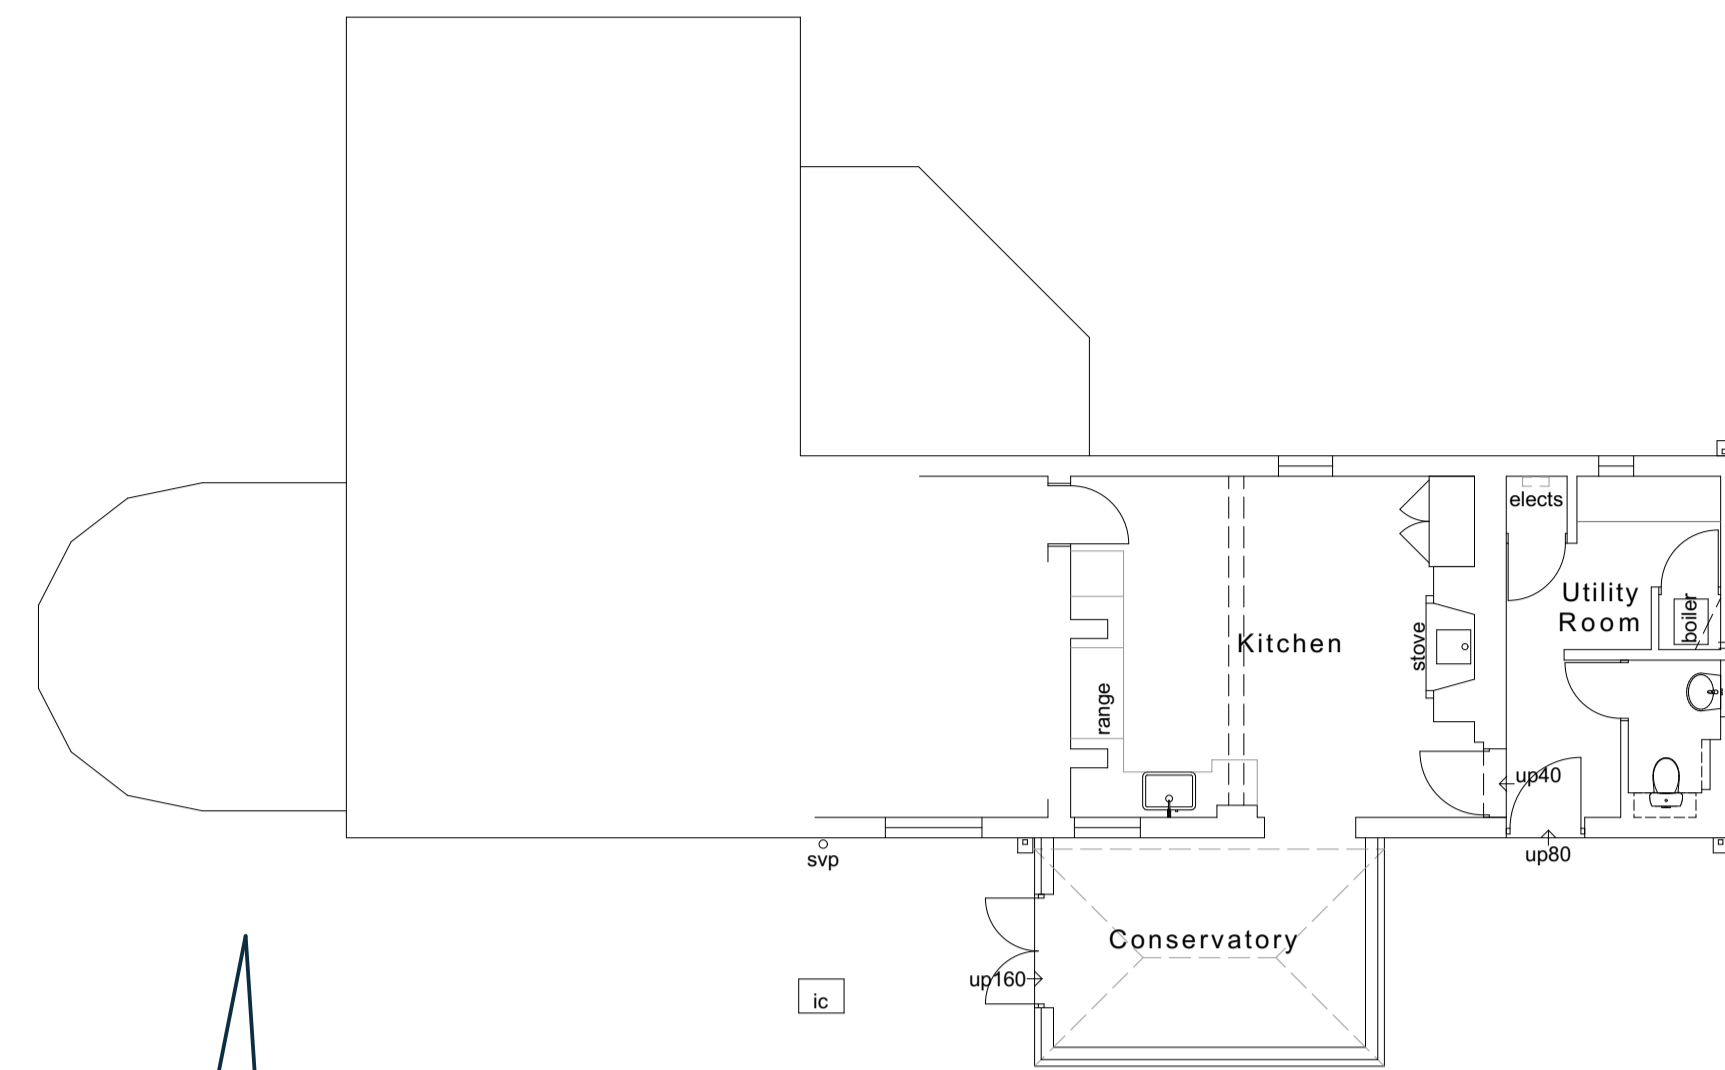

Ground Floor Plan

Scale of metres  
0 1 2 3 4 5 10



South Elevation



East Elevation



West Elevation



North Elevation



Project  
Single storey extensions  
Project Address  
Moor Villa Farm, Hessay

Client  
Mr J. Round & Ms R. Moore

Drawing Title  
**Existing drawings**

Drawing Date July 2022 Drawing Scale 1:1250, 1:100 at A1

**Walker Graham Architects**

3 New Street York YO1 8RA T: 01904 848 868  
44 South Bar Street Banbury OX16 9AB T: 01295 709 247

E: [architecture@walkergraham.co.uk](mailto:architecture@walkergraham.co.uk)  
[walkergraham.co.uk](http://walkergraham.co.uk)

rev. A (30.08.22) Developed for HPA

Project Stage  
**Planning**

Project No.

Drawing No.

**WG1204 01 A**