



SITE KEY

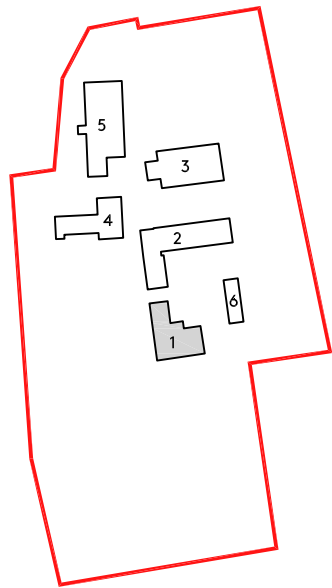

SCALE BAR

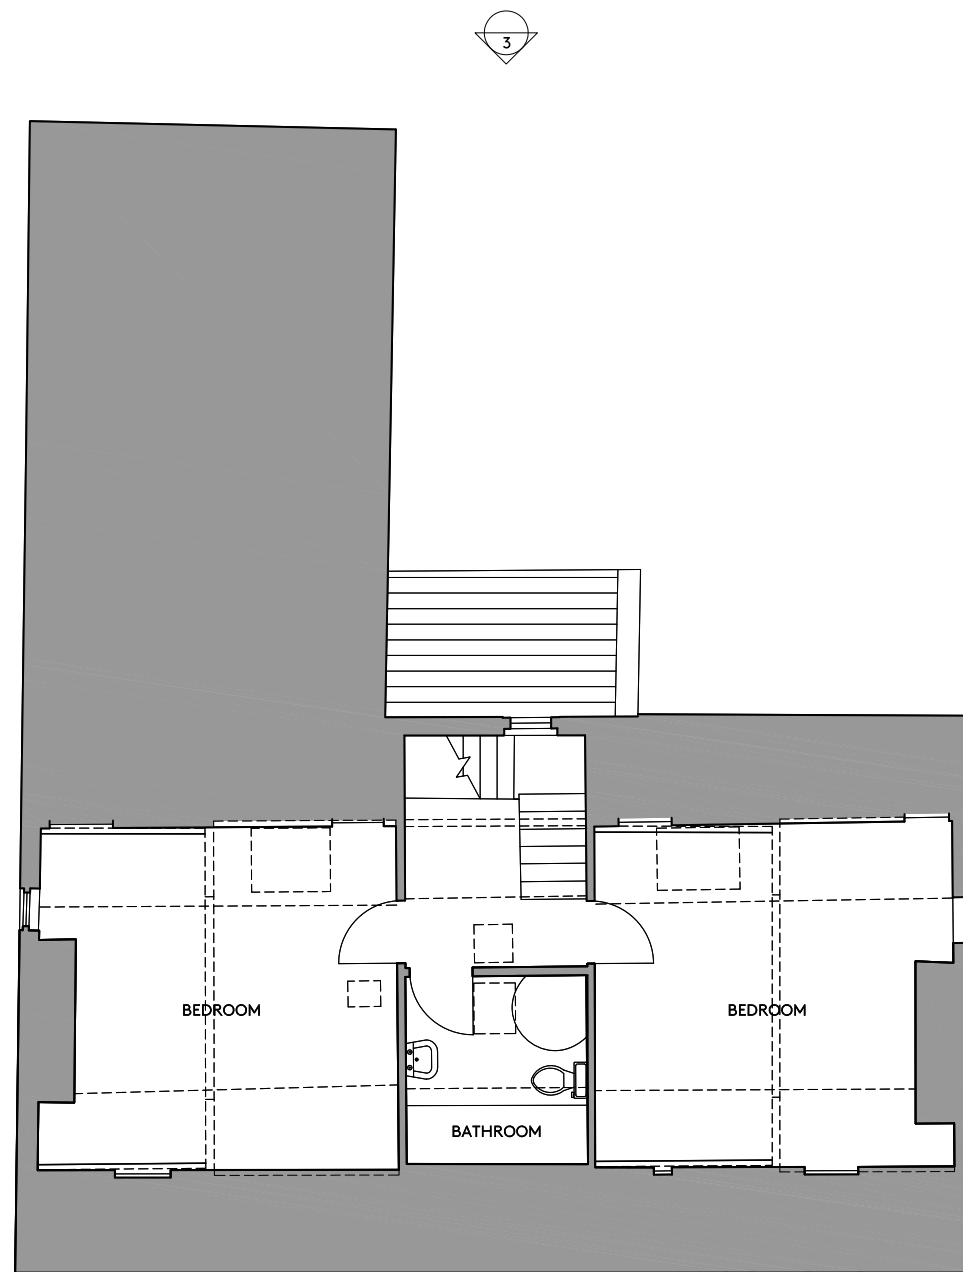


Detail Architects

WWW.DETAIL-ARCHITECTS.COM | +44 (0)113 328 13 13
 INSTA : @DETAIL-ARCHITECTS E : INFO@DETAIL-ARCHITECTS.COM

REV	DATE	DESCRIPTION
-	-	-

NOTES :

 

DRAWING TITLE B1_Existing Second Floor Plan	
CLIENT MR + MRS WARD	CHECKED BY RR/RB
DRAWN BY RR/RB	CHECKED BY RR/RB

PROJECT NO. 2021-040			DRAWING NO. P202			REV -		
DRAWING STATUS PLANNING			SCALE 1:100 @A3					

DO NOT SCALE FROM THIS DRAWING. ALL DIMENSIONS ARE TO BE CHECKED ON SITE. ALL OMISSIONS AND DISCREPANCIES TO BE REPORTED TO THE ARCHITECT IMMEDIATELY. THIS DRAWING IS TO BE READ IN CONJUNCTION WITH ALL CONSULTANTS INFORMATION. DETAIL ARCHITECTS LTD RETAIN COPYRIGHT OF ALL INFORMATION IN THIS DRAWING