
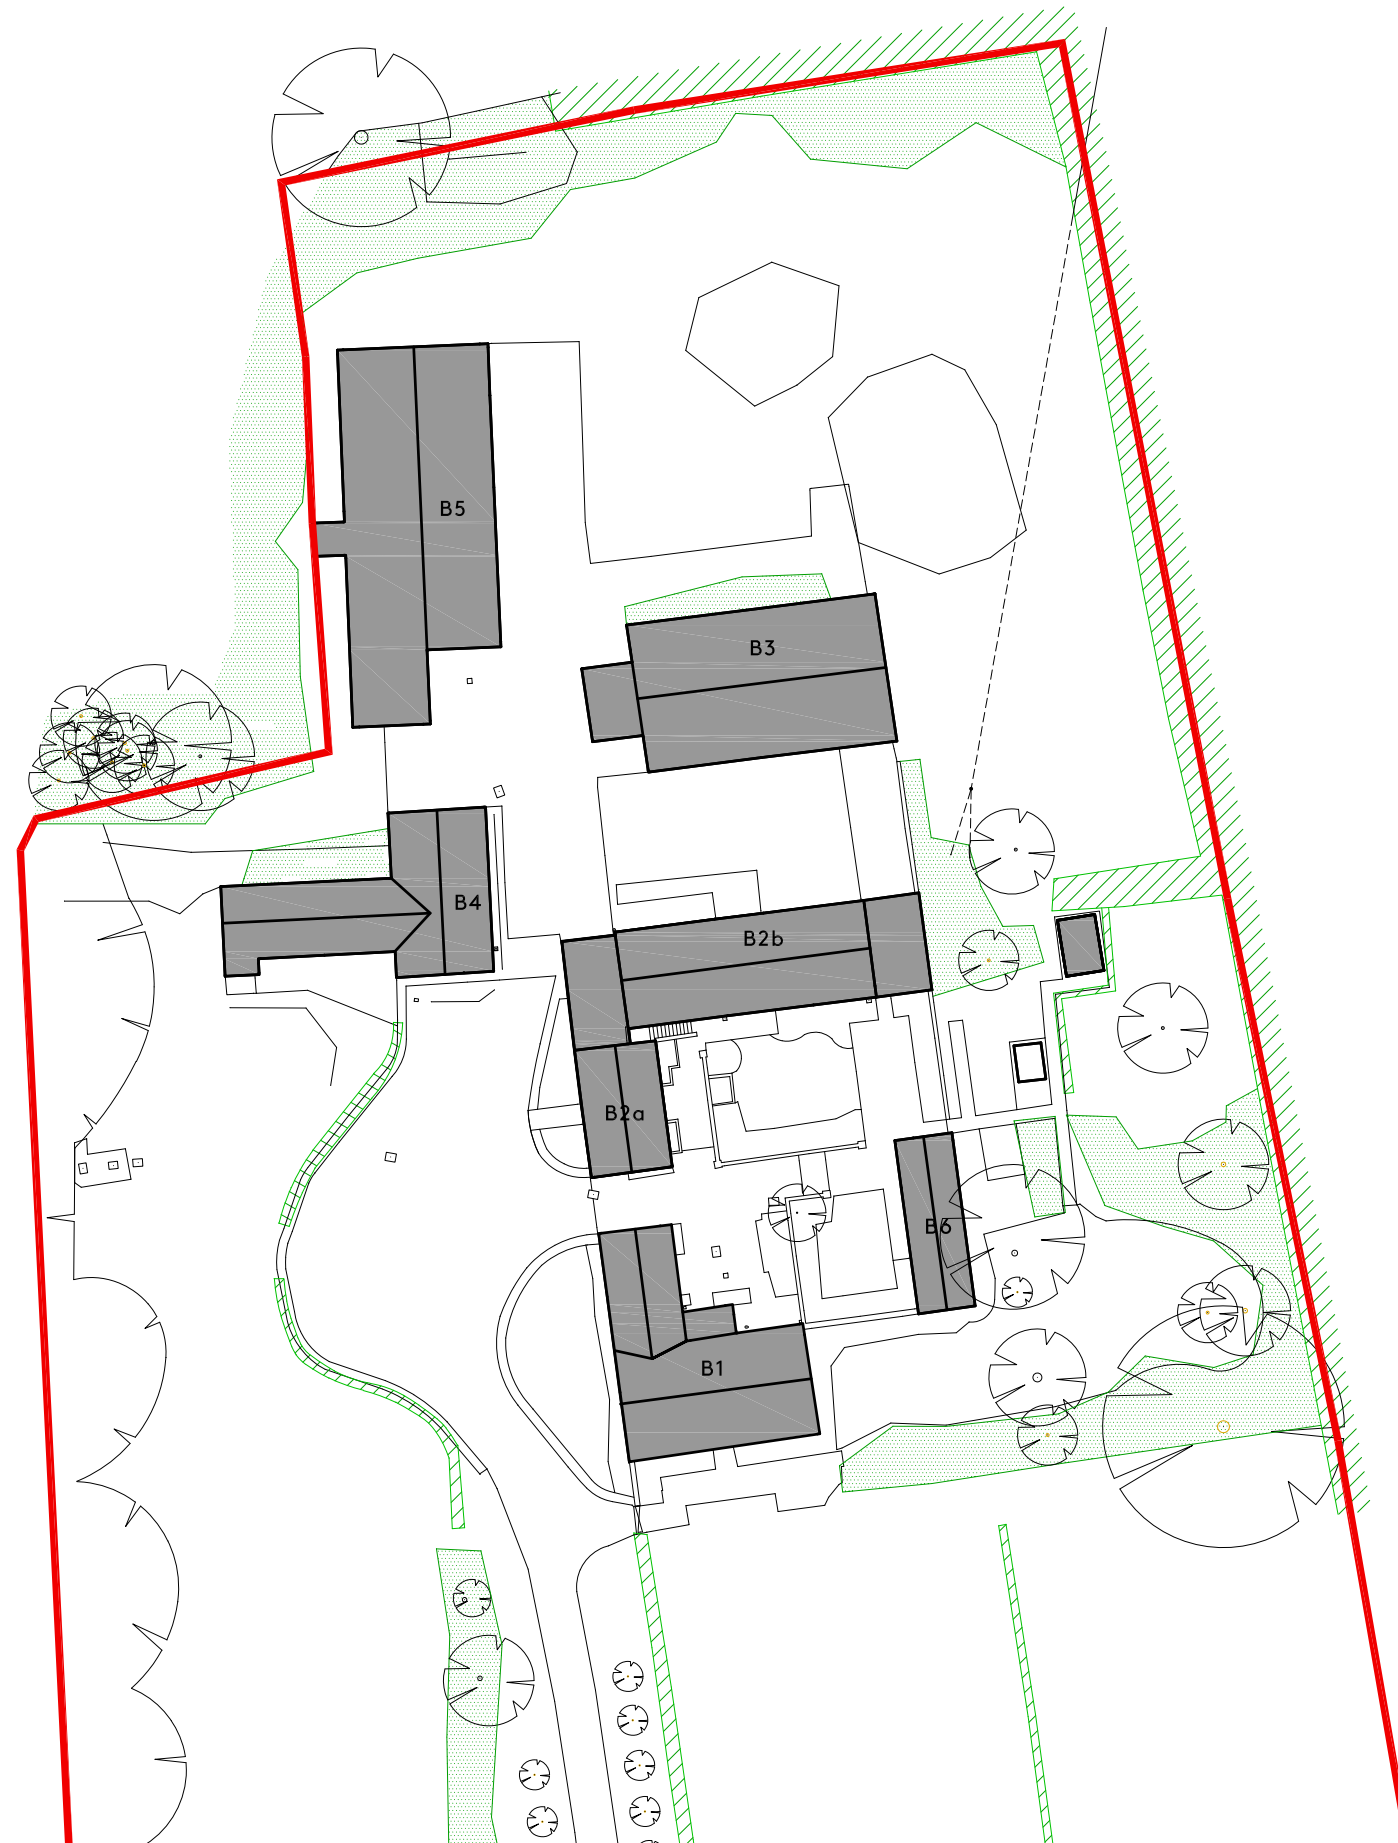


SITE KEY

- B1 Dwelling/Farm House
- B2a Barn
- B2b Ancillary Building
- B3 Barn
- B4 Ancillary Building
- B5 Barn
- B6 Potting Shed

 

Detail Architects

WWW.DETAIL-ARCHITECTS.COM | +44 (0)113 328 13 13
 INSTA : @DETAIL-ARCHITECTS E : INFO@DETAIL-ARCHITECTS.COM

REV	DATE	DESCRIPTION
-	-	-

NOTES :

DO NOT SCALE FROM THIS DRAWING. ALL DIMENSIONS ARE TO BE CHECKED ON SITE. ALL OMISSIONS AND DISCREPANCIES TO BE REPORTED TO THE ARCHITECT IMMEDIATELY. THIS DRAWING IS TO BE READ IN CONJUNCTION WITH ALL CONSULTANTS INFORMATION. DETAIL ARCHITECTS LTD RETAIN COPYRIGHT OF ALL INFORMATION IN THIS DRAWING



DRAWING TITLE		Grange Farm York Y023 3NJ	
Existing Site Plan			
CLIENT	PROJECT NO.	DRAWING NO.	REV
MR + MRS WARD	2021-040	P201	A
DRAWN BY	CHECKED BY	DRAWING STATUS	SCALE
RR/RB	RR/RB	PLANNING	1:500 @A3