



PROPOSED ELEVATIONS

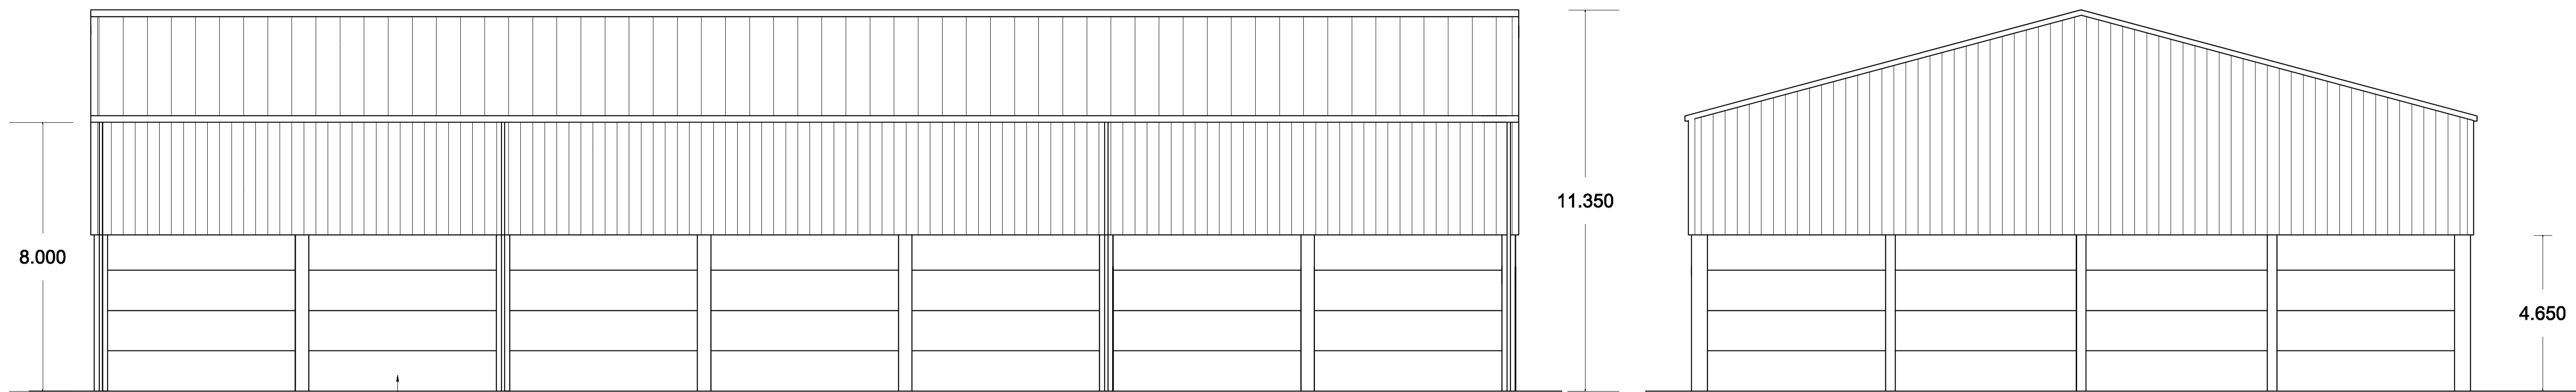

Pre-cast concrete panels

NORTH AND SOUTH

EAST

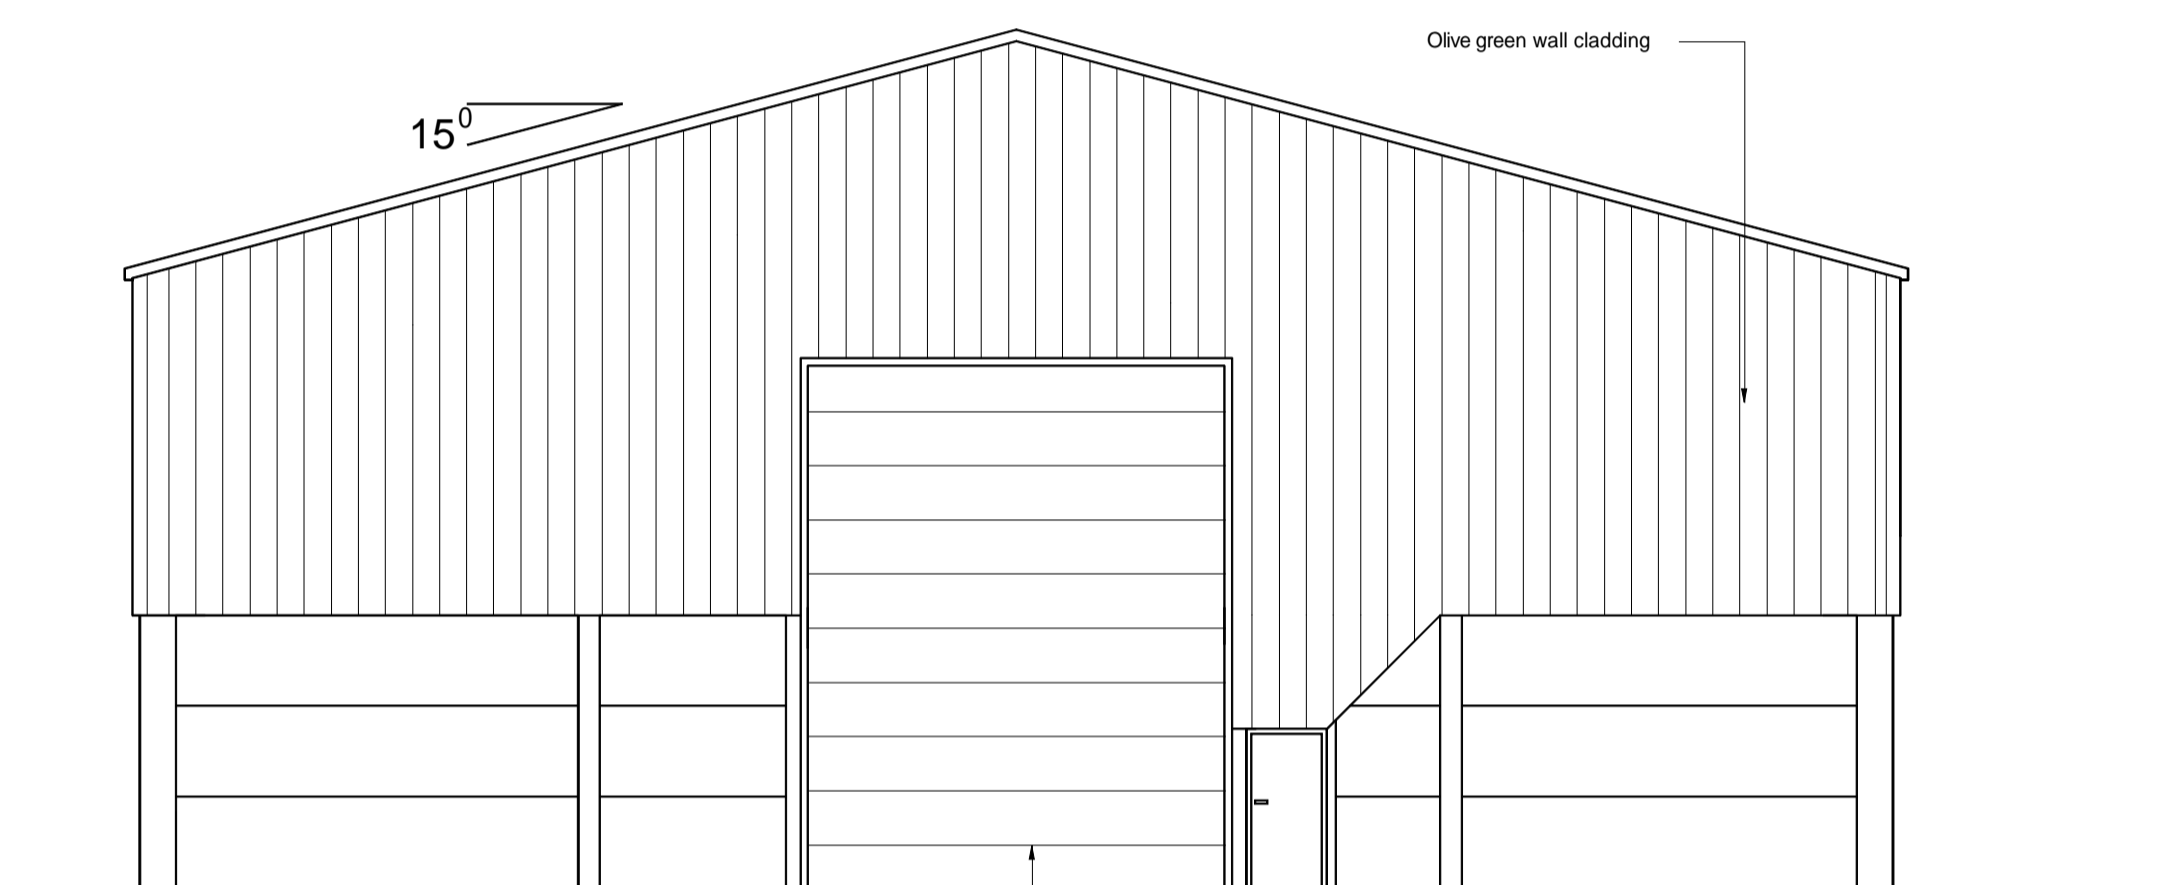


Galv. roller shutter door

WEST

Olive green wall cladding

15°

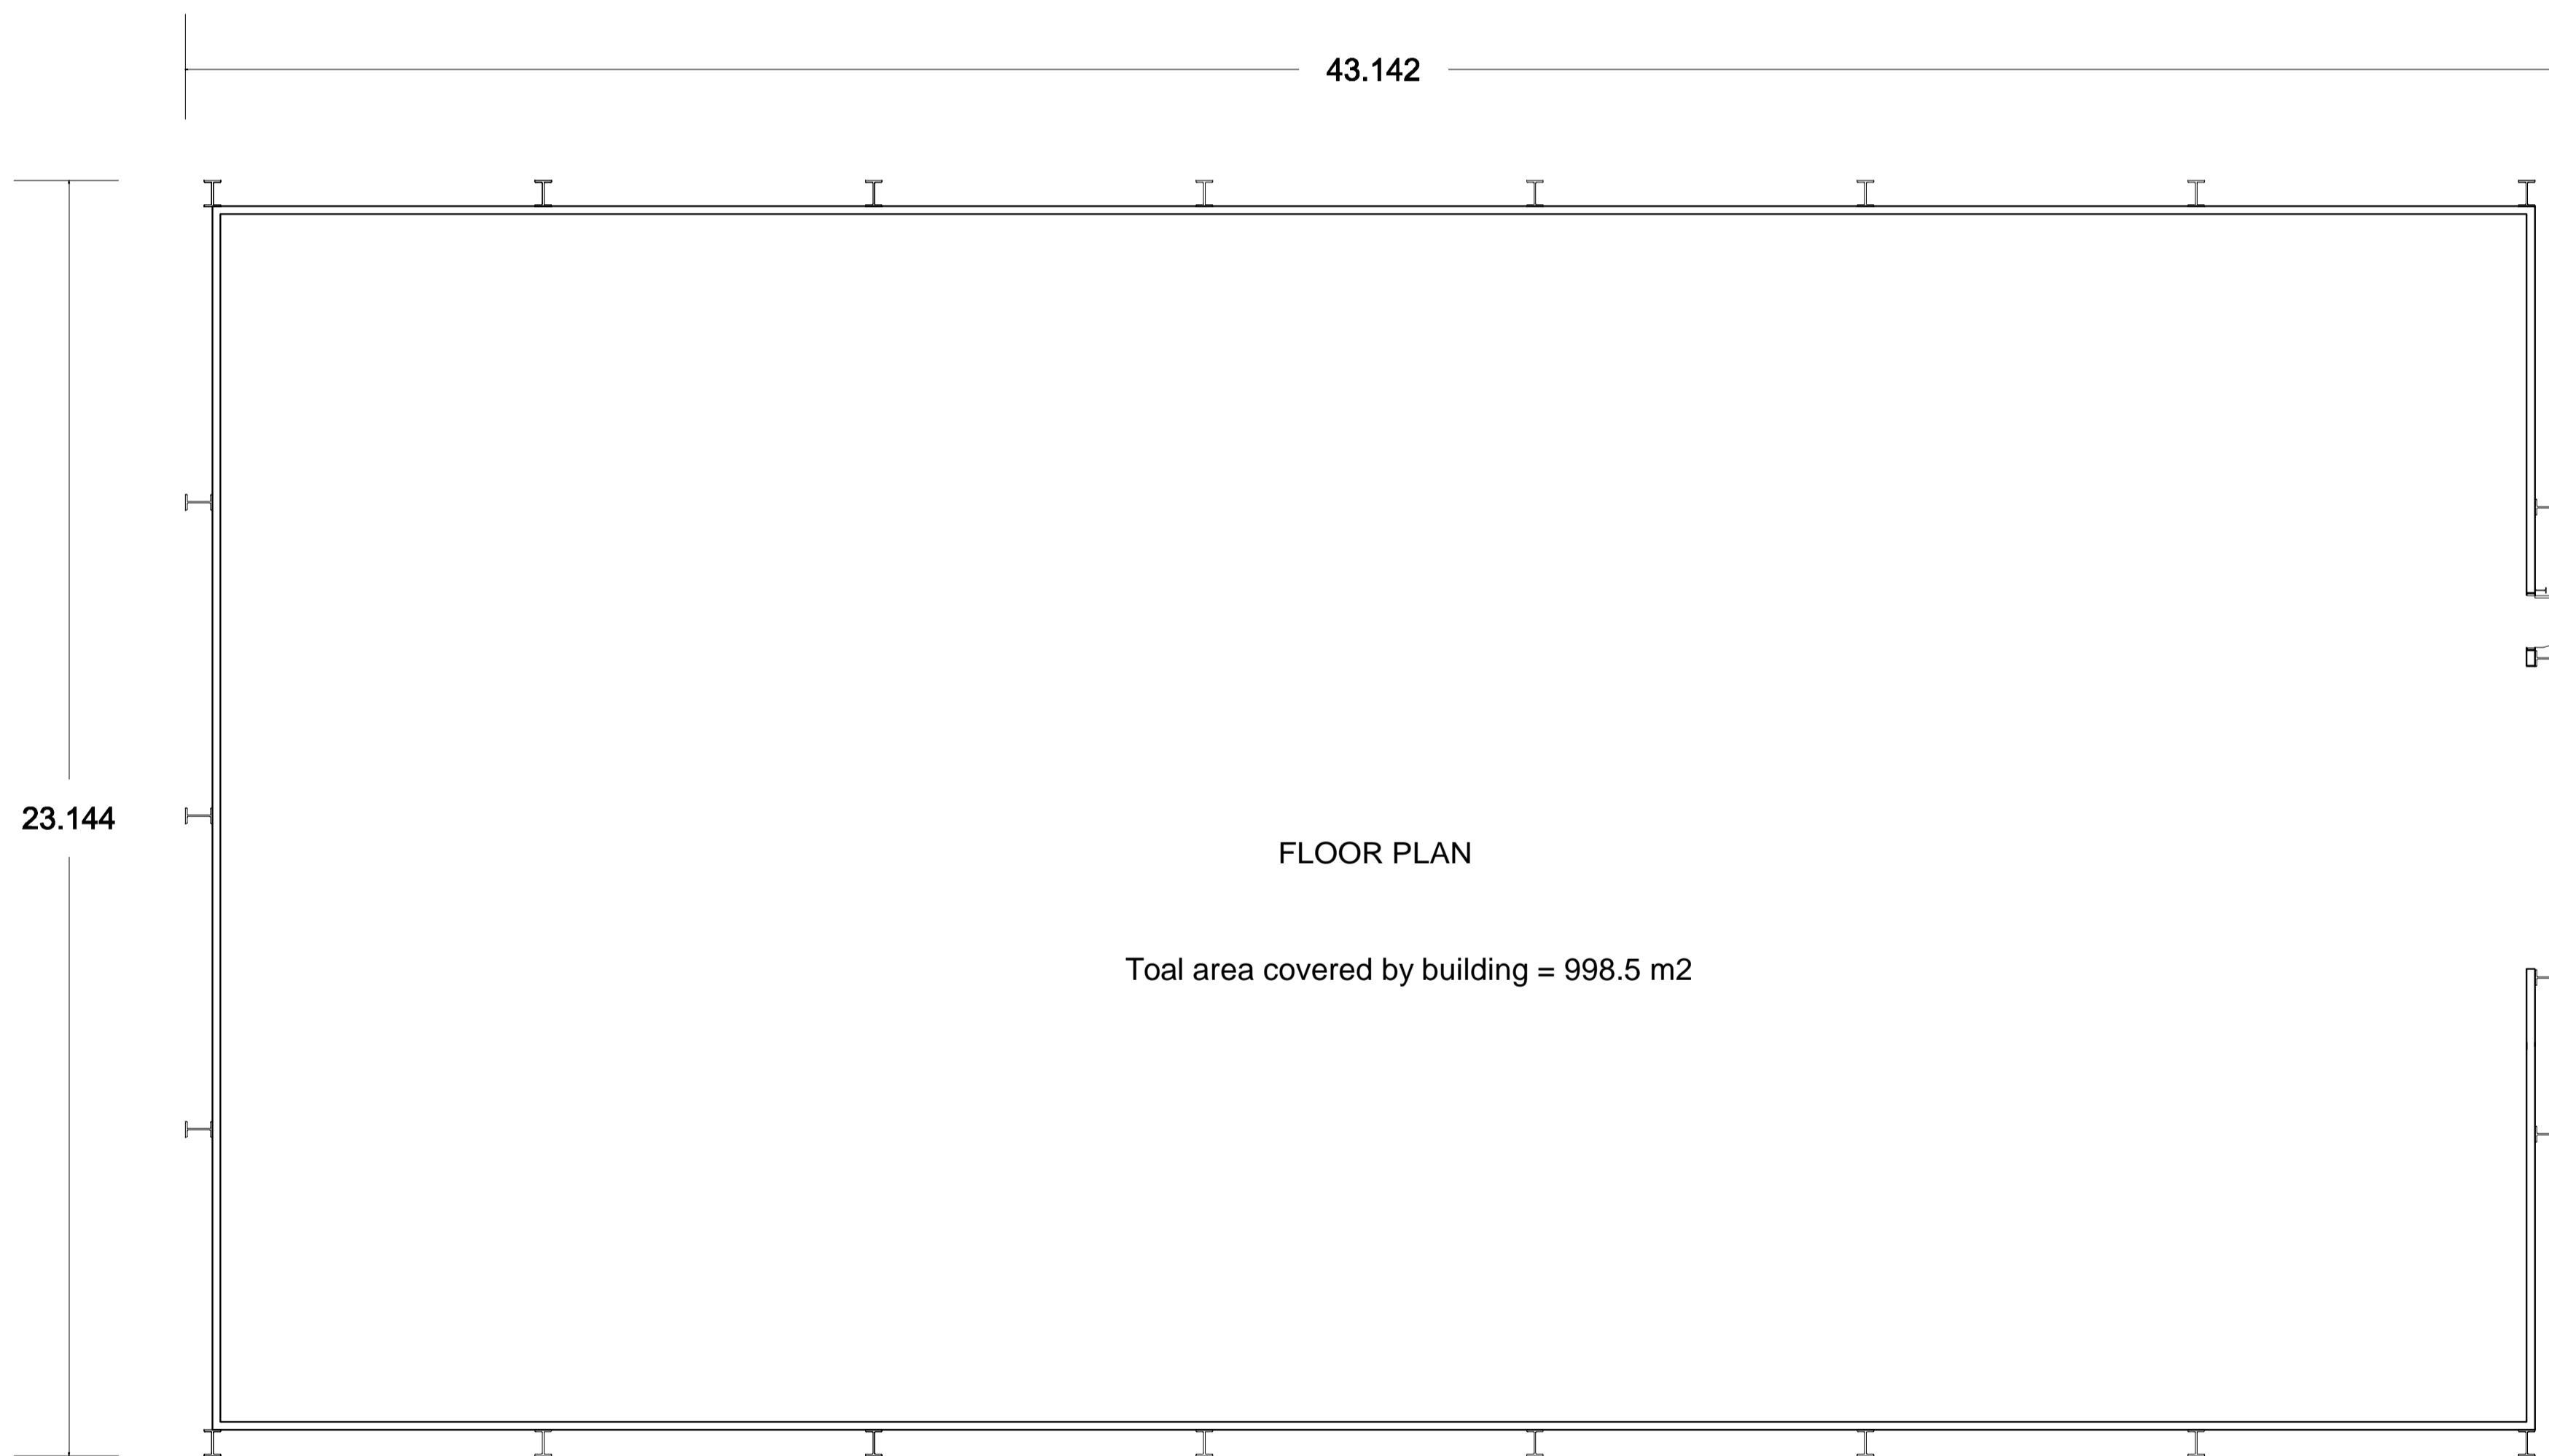

FLOOR PLAN


Total area covered by building = 998.5 m2

23.144



43.142

Rinwater to existing water course

Fibre cement based grey roof sheets

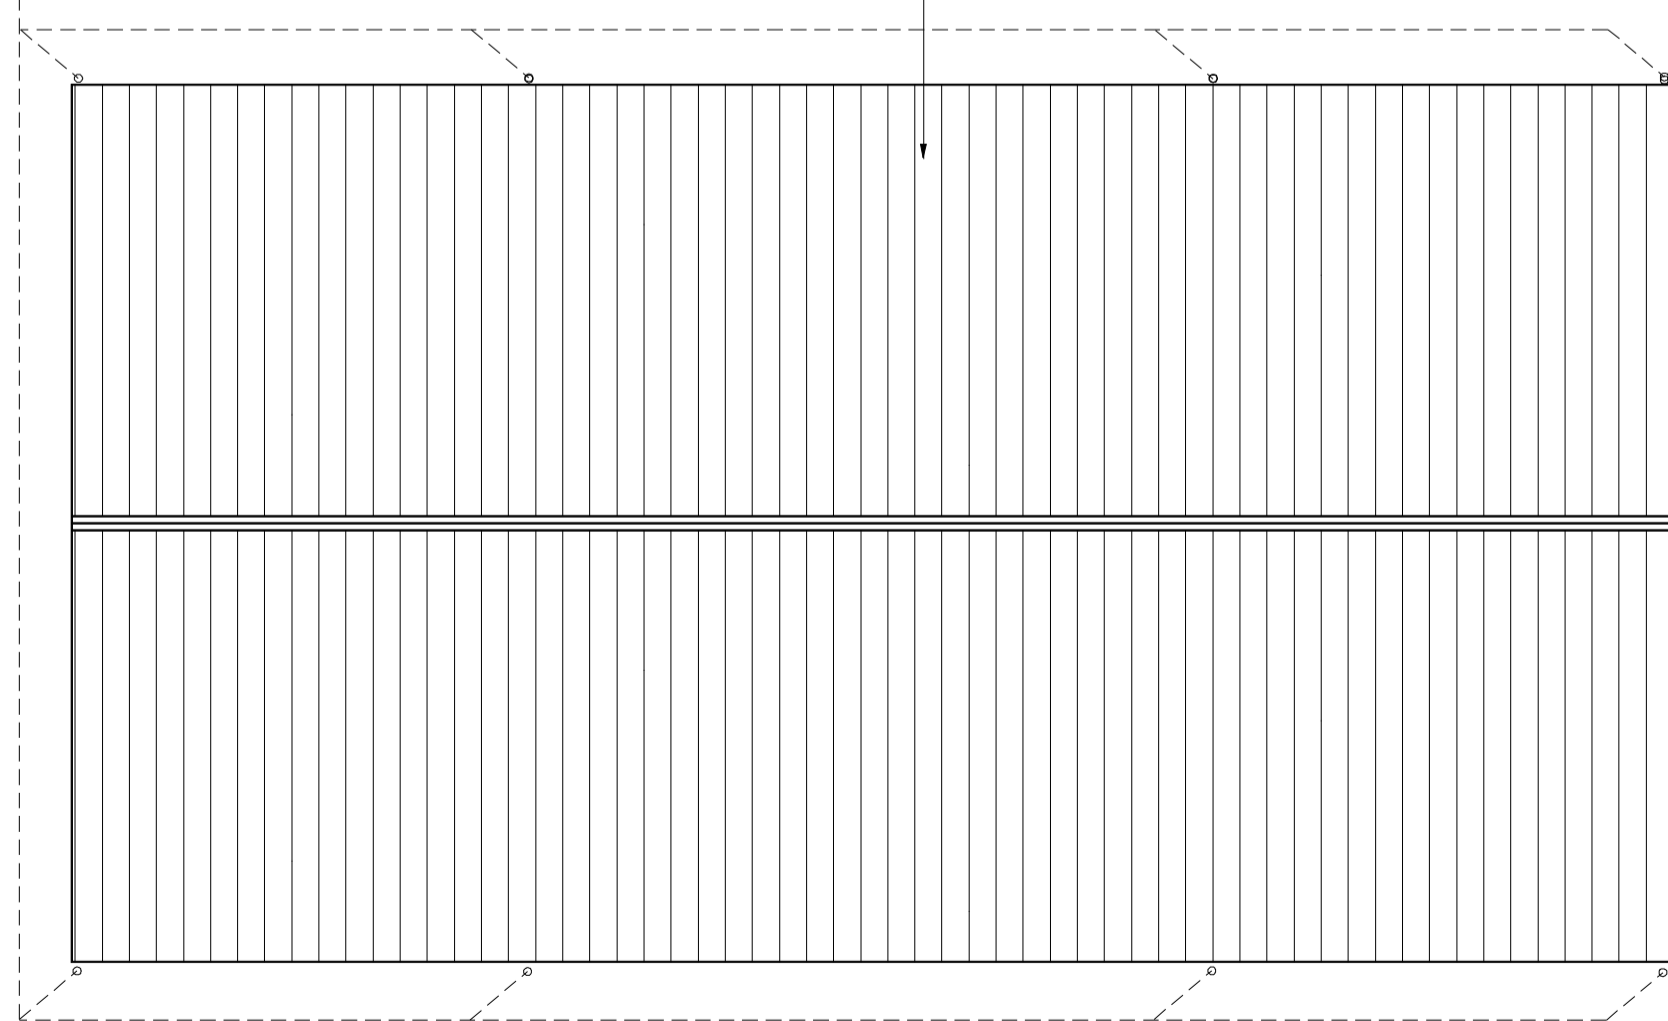

ROOF PLAN (1:200)

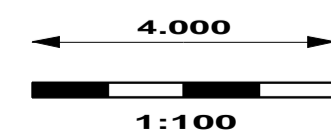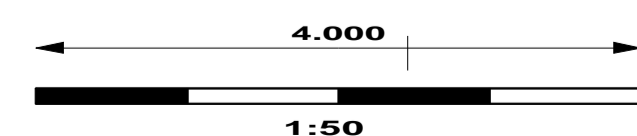

ISSUE	PLANNING	PROPOSED GRAIN STORE GOODHOUSE FARM, LINCOLN ROAD, TUXFORD, NEWARK, NOTTS. NG22 0JP
TITLE	PROPOSED ELEVATIONS, FLOOR PLAN AND ROOF PLAN	
DATE	AUGUST 2022	
SCALE	1:100 @ A1	
DRAWING No.	1390/1	