
 



### South-West Elevation

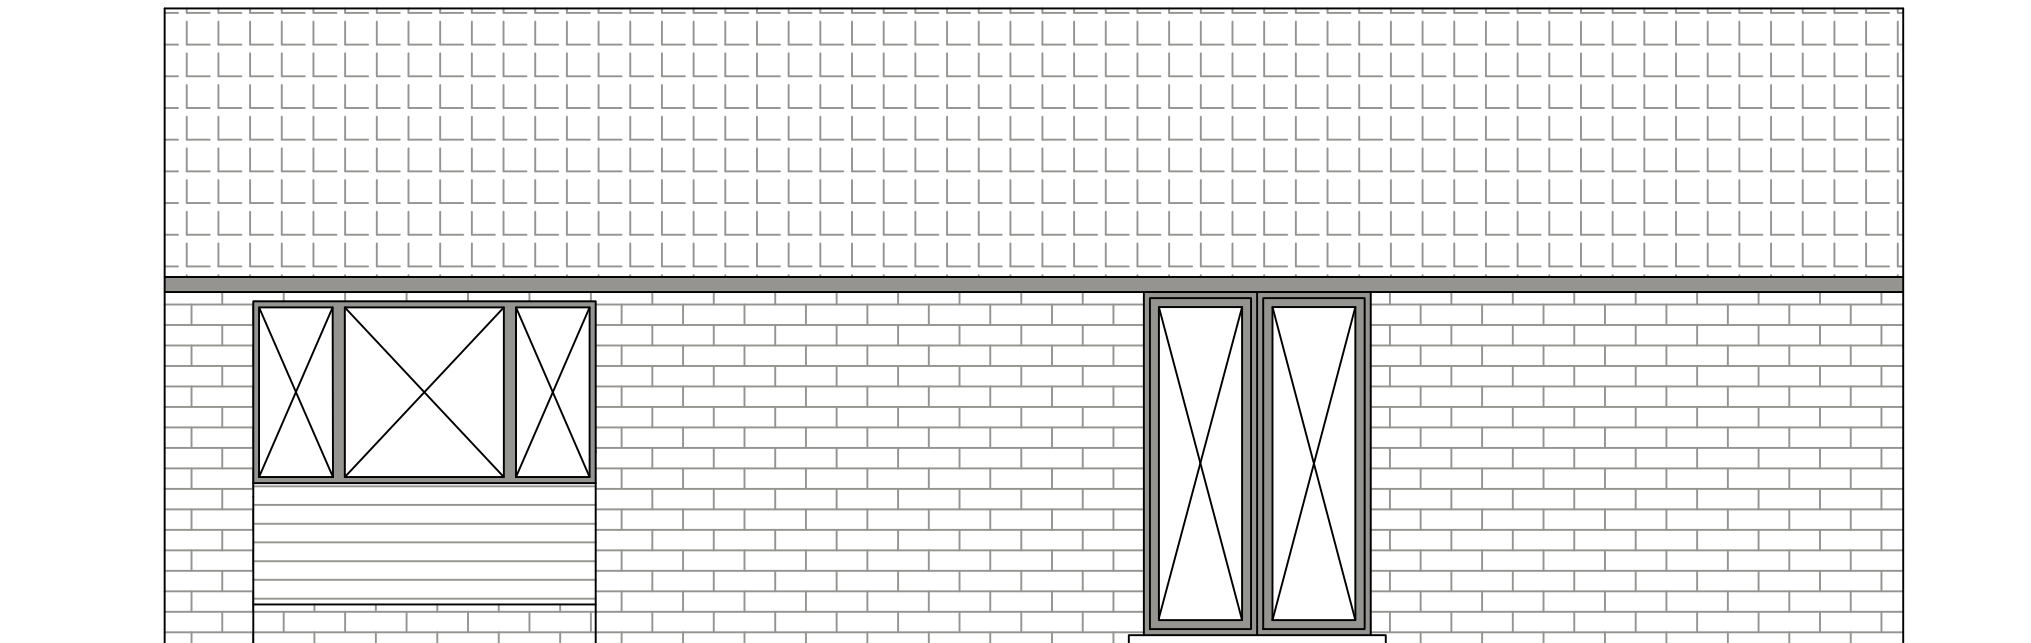

#### Key

- Brick
- uPVC Fitting
- Person Door
- Tiled Roof
- Weather Brooding

### North-East Elevation

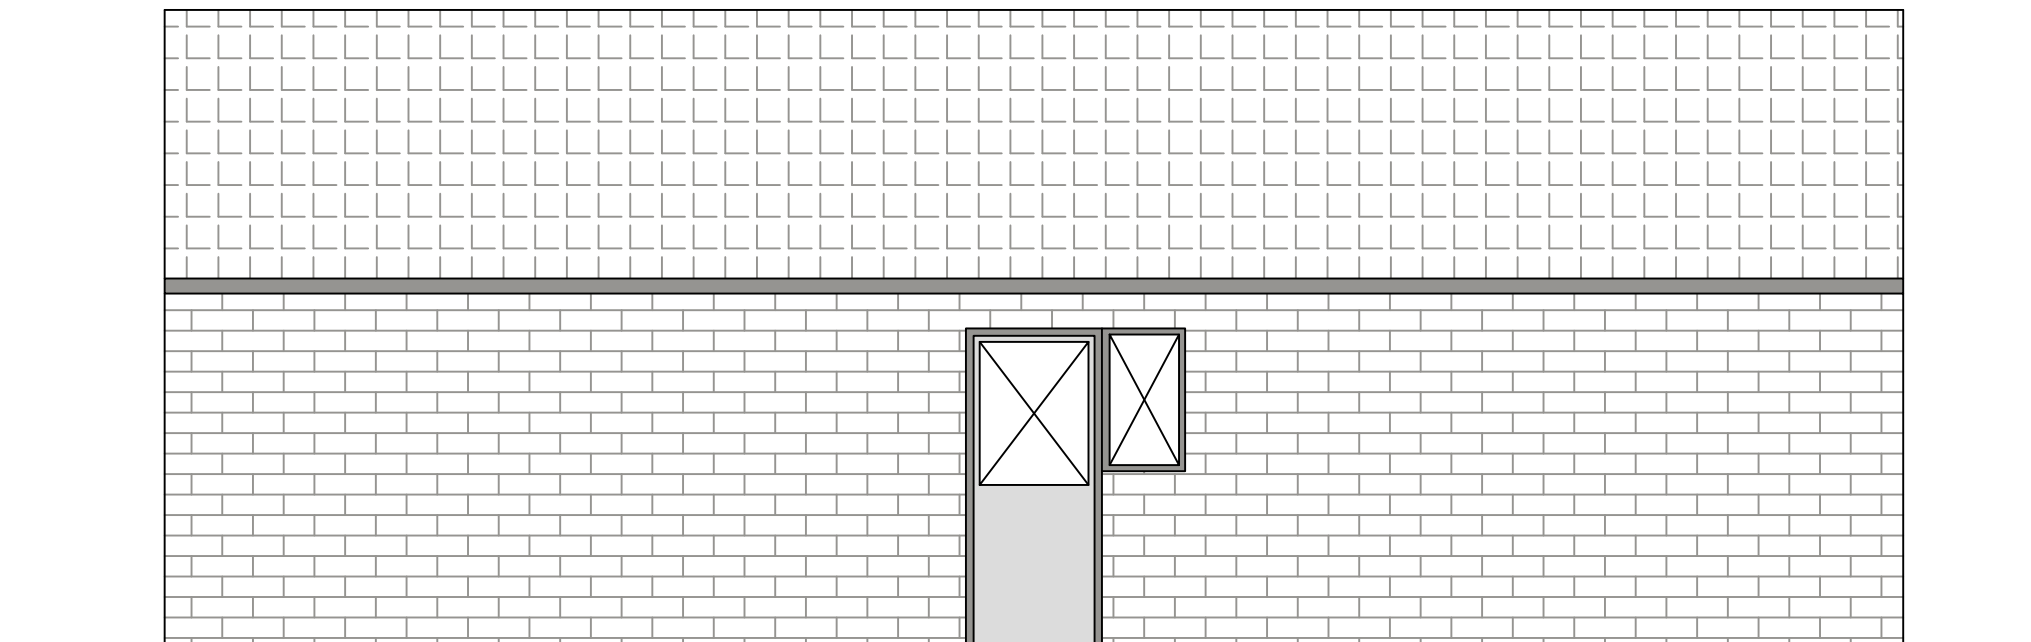

**Notes on Sheets:**  
This drawing must not be reissued, loaned or copied without the written consent of Parker Planning Services Ltd. (The originator)

All errors, omissions, discrepancies and deviations should be reported to the originator immediately.

All dimensions to be checked before site fabrication by the contractor, their sub-contractor or supplier

Notes on Survey:

--	--	--

Rev.	Date	Description
------	------	-------------

©Parker Planning Services Ltd.  
This Drawing may not be reproduced in any form without prior agreement.



Norfolk/Suffolk/Essex/Cambridge/Lincolnshire.

**Project Name:**  
The Retreat,  
Elmswell Road,  
Wetherden,  
Suffolk

**Drawing Title:**  
Existing Side Elevations

**Drawing Number:** PPS22-3833-ESE1

**Project Number:** 2022-3833

**Client:** Karen Hayes

**Drawn by:** KH **Sheet:** 1 of 1

**Date:** 09/2022 **Scale:** 1:50 @ A3

**Email:** contact@parkerplanningservices.co.uk