


### South-West Elevation

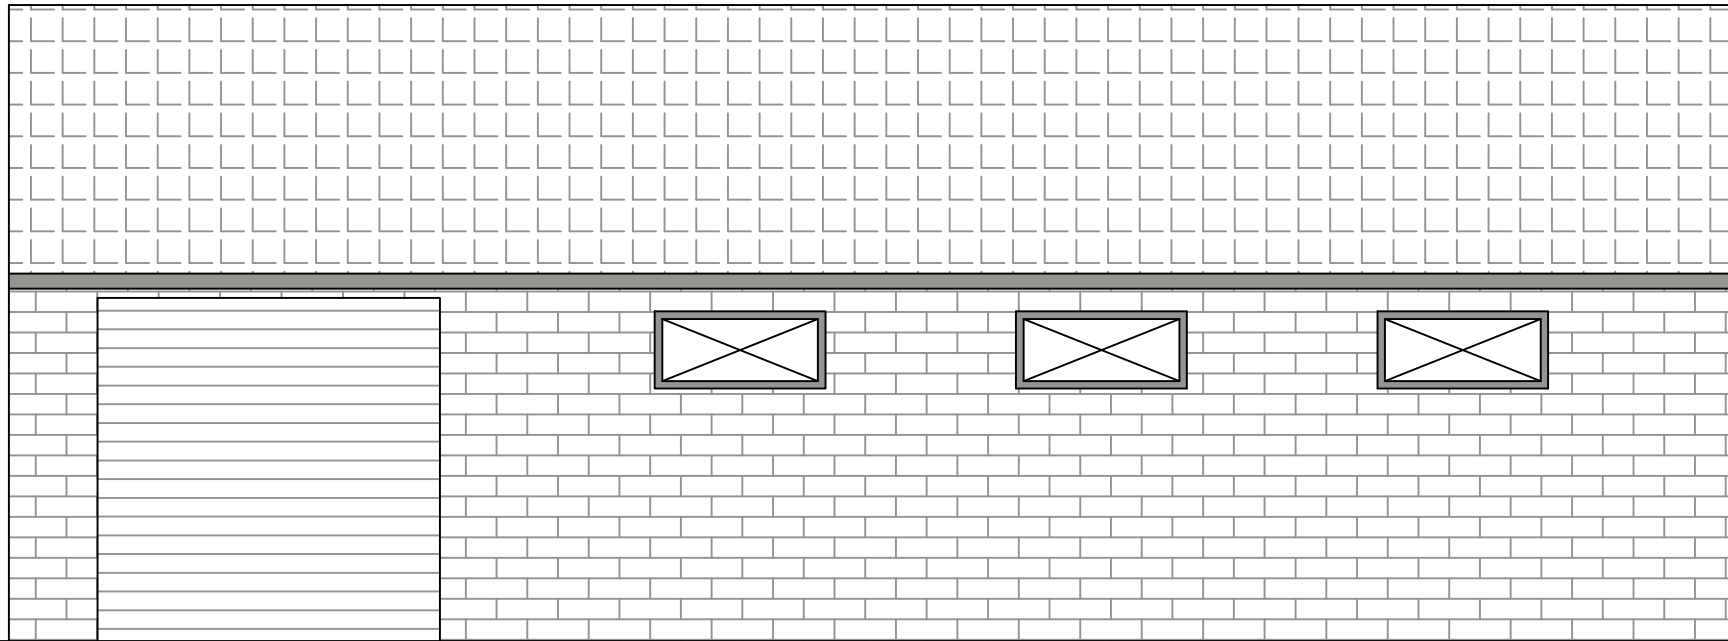


Key

0 0.5 1 1.5 2 2.5 3  
3m Scale-bar with 0.5m graduations

Brick      uPVC Fitting      Person Door  
Tiled Roof      Garage Type Doors

### North-East Elevation

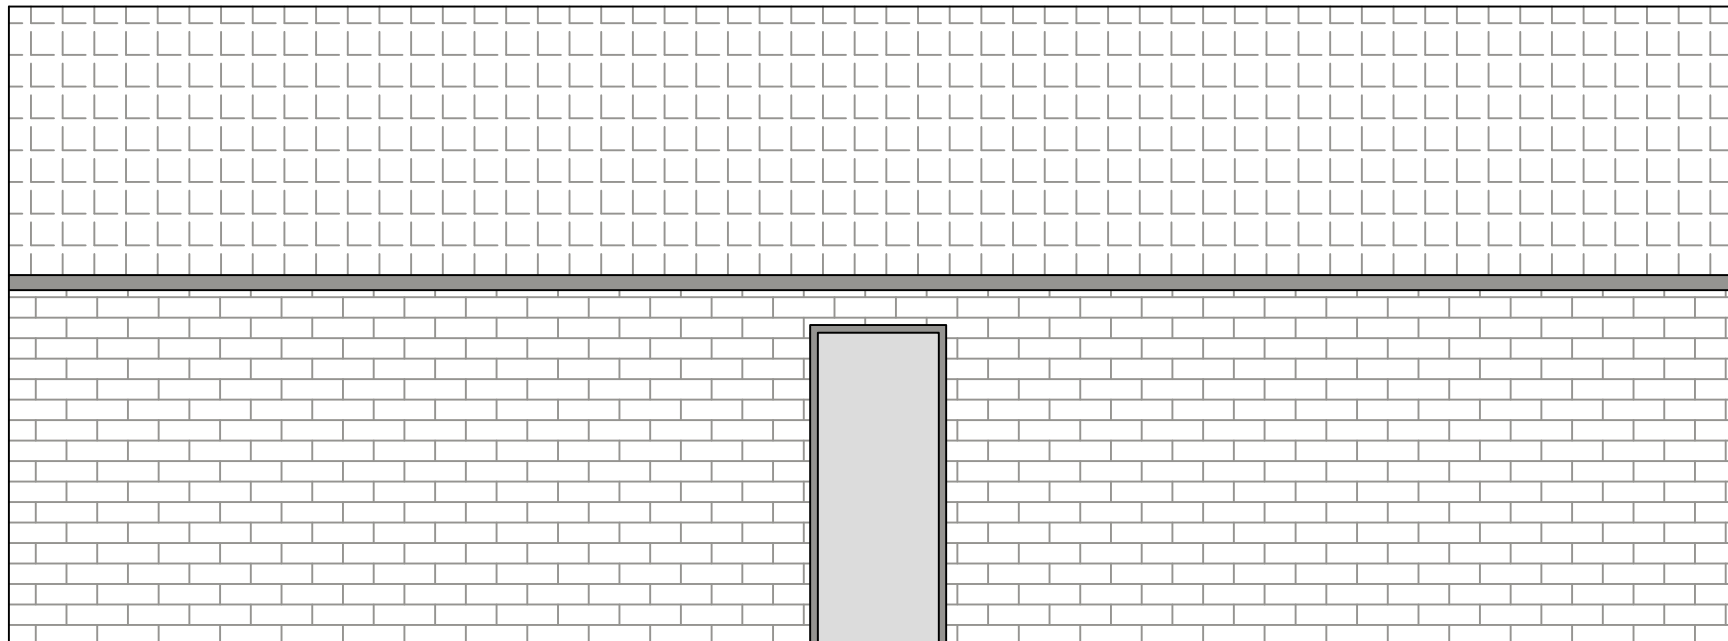

Notes on Sheets:  
This drawing must not be reissued, loaned or copied without the written consent of Parker Planning Services Ltd. (The originator)

All errors, omissions, discrepancies and deviations should be reported to the originator immediately.

All dimensions to be checked before site fabrication by the contractor, their sub-contractor or supplier

Notes on Survey:

--	--	--

Rev.	Date	Description
------	------	-------------

©Parker Planning Services Ltd.  
This Drawing may not be reproduced in any form without prior agreement.



Norfolk/Suffolk/Essex/Cambridge/  
Lincolnshire.

Project Name:  
The Retreat,  
Elmswell Road,  
Wetherden,  
Suffolk

Drawing Title:  
Original Side Elevations

Drawing Number: PPS22-3833-0SE1

Project Number: 2022-3833

Client: Karen Hayes

Drawn by: KH      Sheet: 1 of 1

Date: 09/2022      Scale: 1:50 @ A3

Email: [contact@parkerplanningservices.co.uk](mailto:contact@parkerplanningservices.co.uk)