




EAST ELEVATION

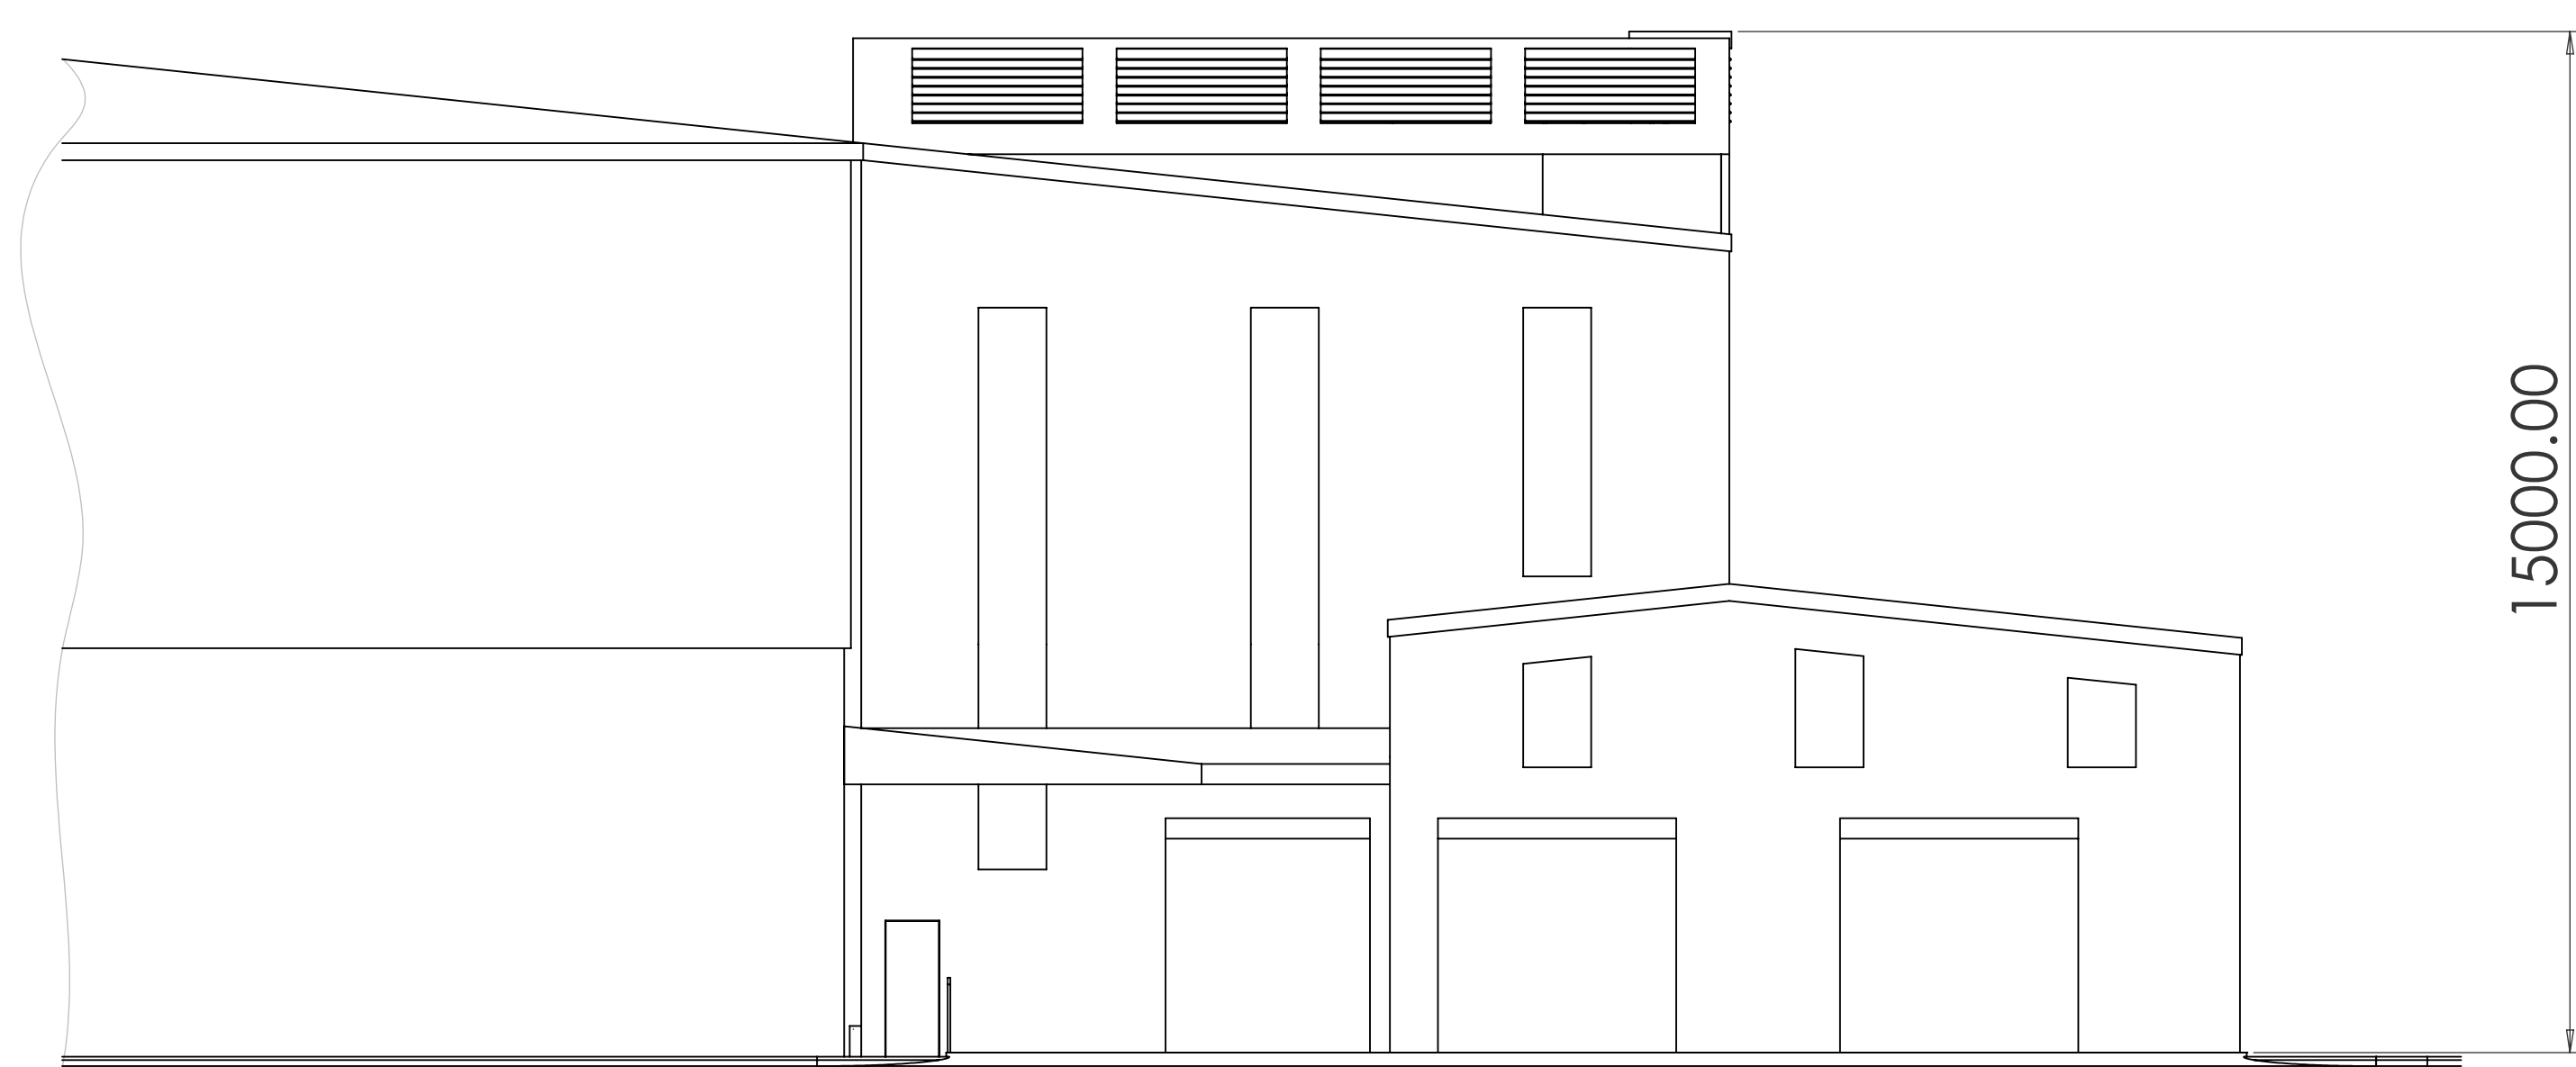

WEST ELEVATION

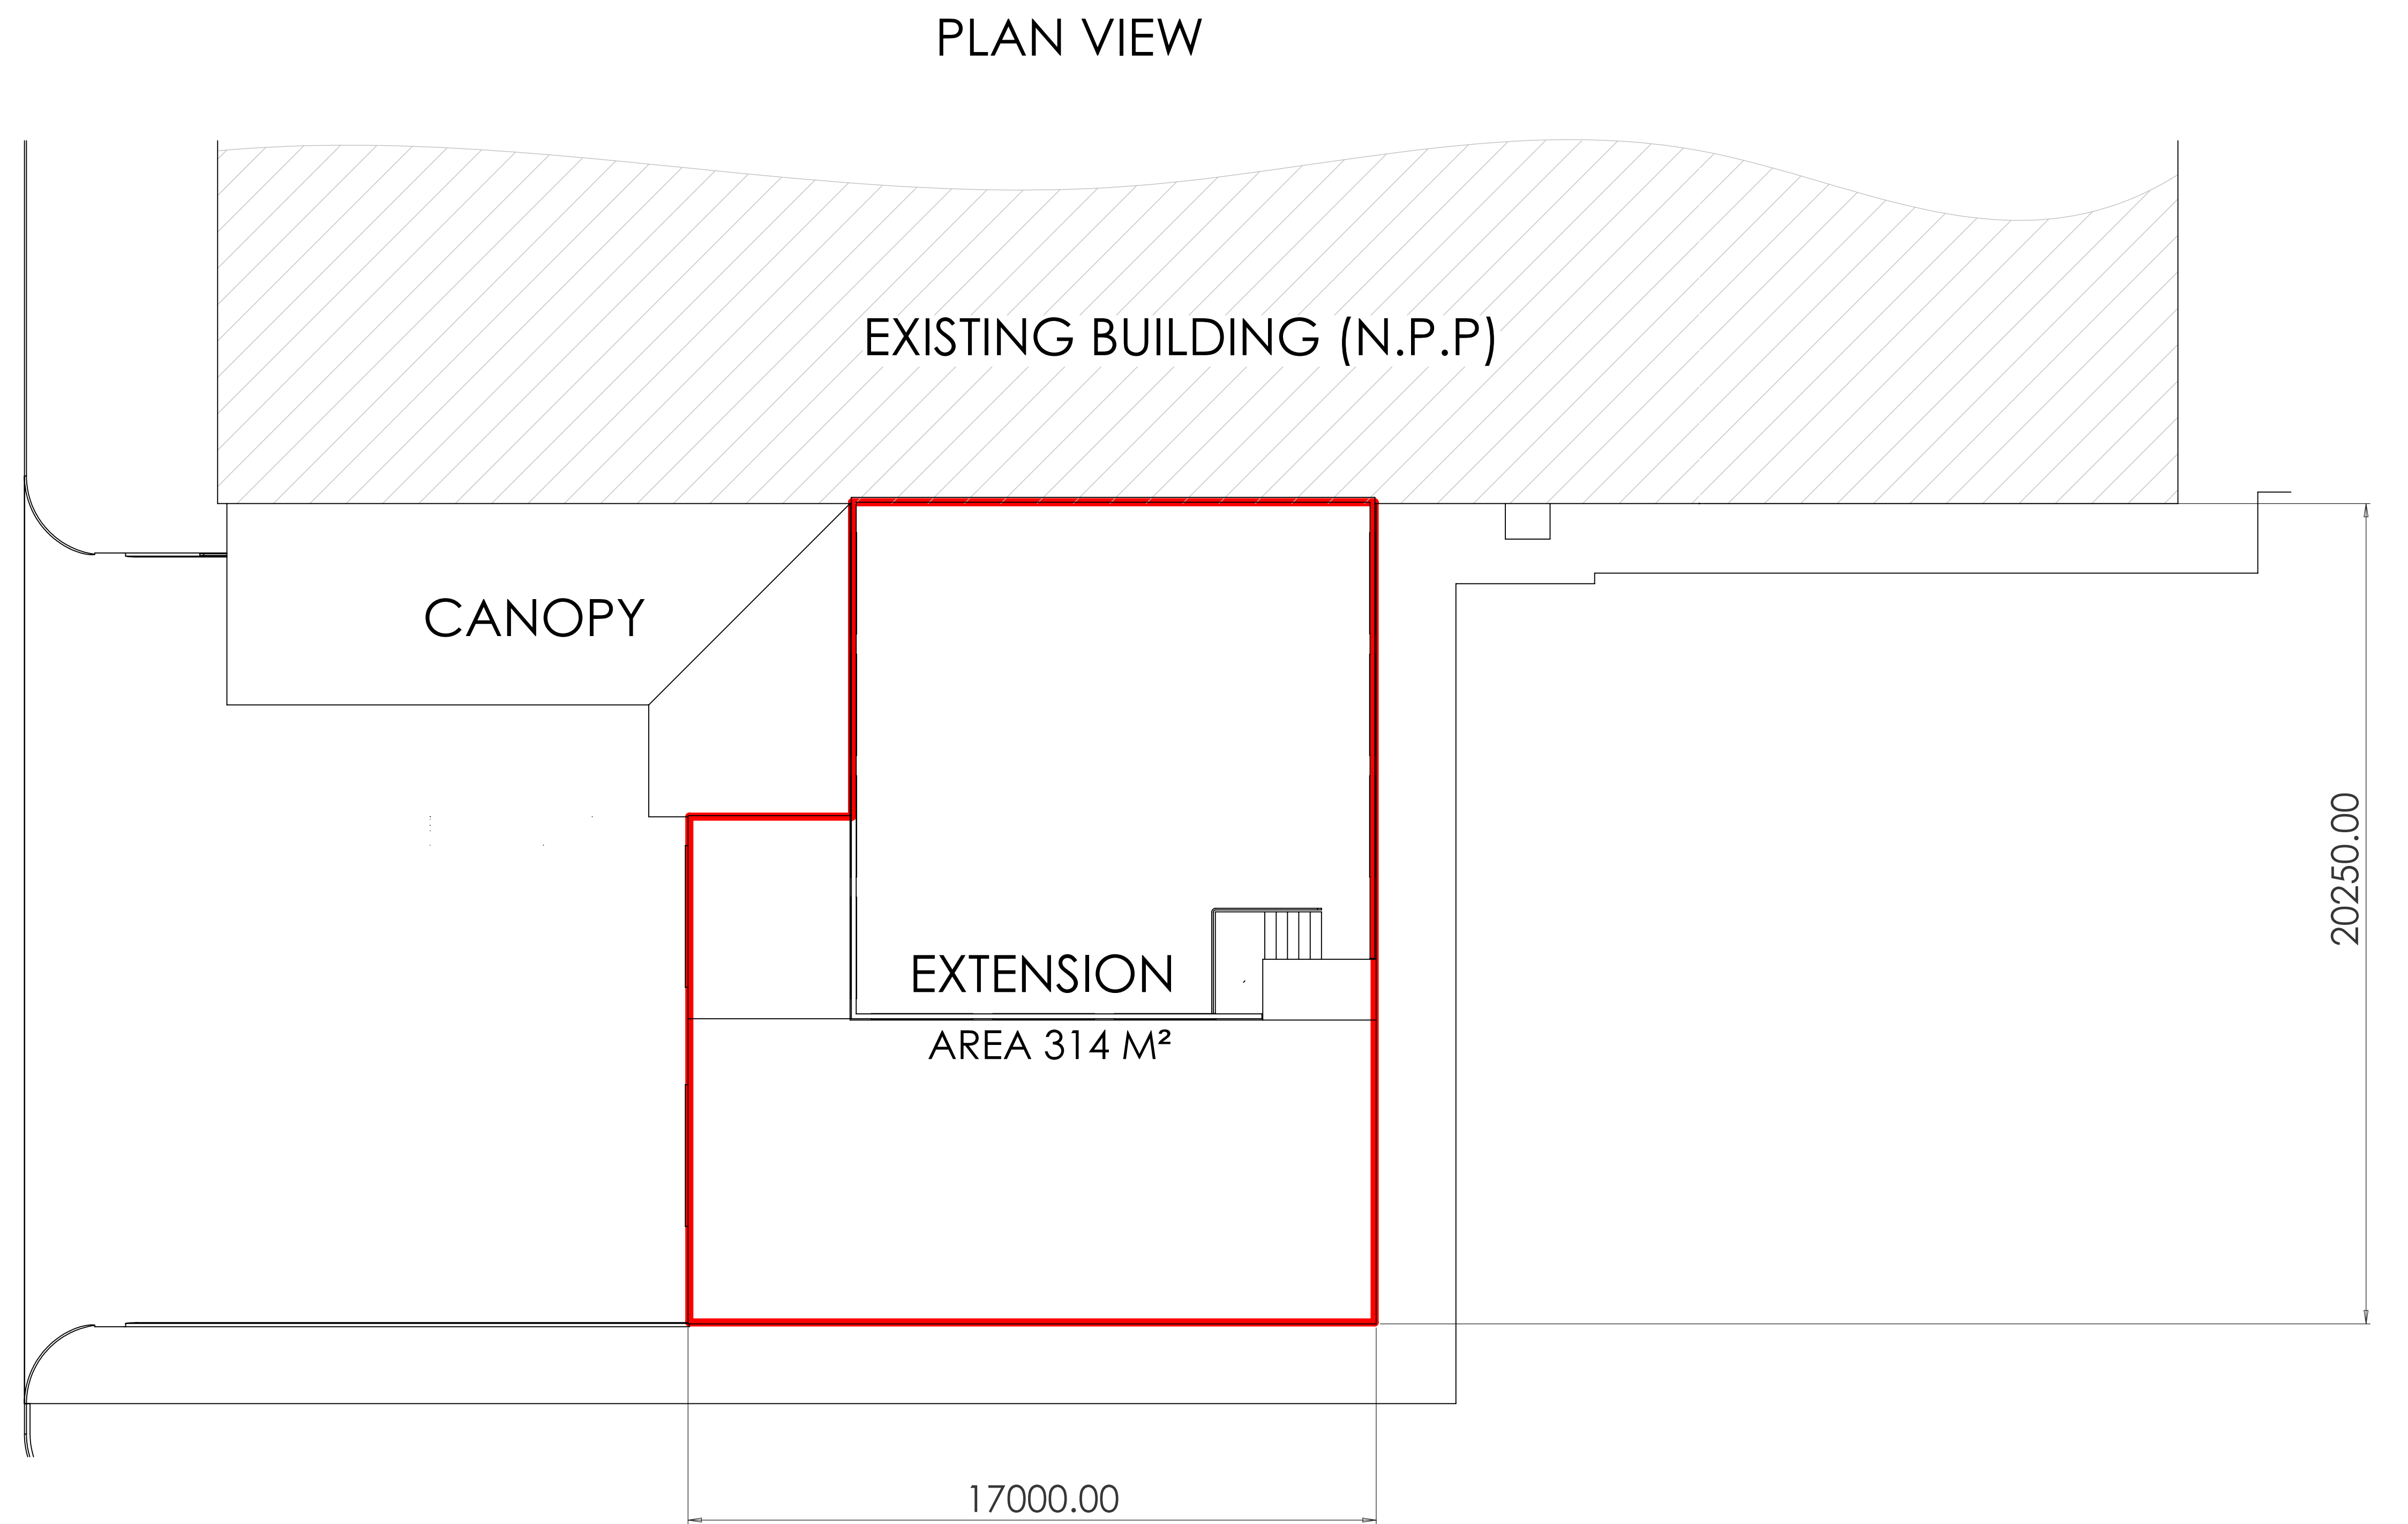


PLAN VIEW

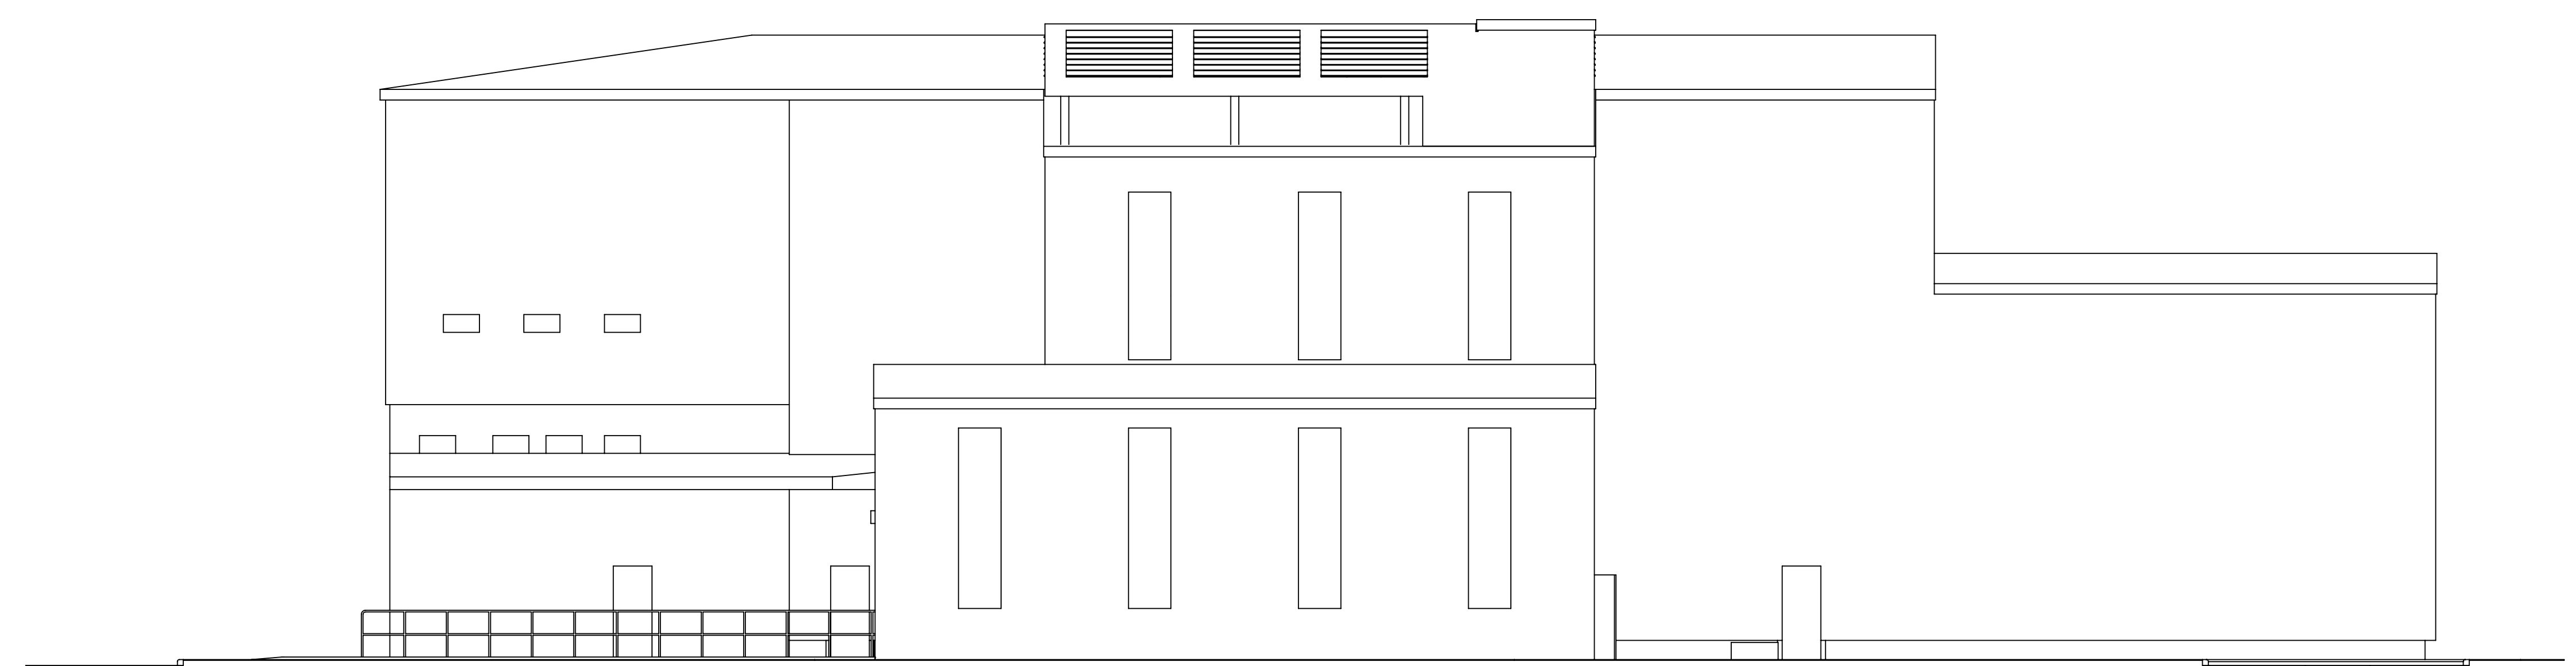

SOUTH ELEVATION

NOTES.

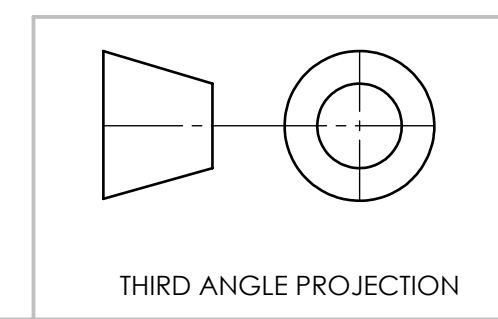

THIRD ANGLE PROJECTION

THIS DRAWING IS THE PROPERTY OF SCOTT BADER COMPANY LTD AND MUST NOT BE COPIED OR SHOWN TO A THIRD PARTY WITHOUT THE CONSENT OF THIS COMPANY, OR USED TO ITS DETRIMENT.

ALL MODIFICATIONS TO THE ORIGINAL DESIGN MUST BE REPORTED TO THE DESIGN OFFICE WORK TO THE DIMENSIONS SHOWN ONLY FOR PLANNING PURPOSES ONLY. IF IN DOUBT, ASK.

SCOTT BADER COMPANY LIMITED
WOLLSATON
NORTHAMPTONSHIRE
NN29 7RL
TEL No: 01933 663100
FAX No: 01933 663663
www.scottbader.com

TITLE:
CRESTAPOL PLANT LAYOUT

DRG NO.	SITE	AREA	PROCESS	NUMBER	REVISION
A0	WW-ZZJ-1466804				06

DRAWN
MSC
DATE
09/08/22
SCALE:
1:100
SHEET
1 OF 1