


LOCATION PLAN
SCALE: 1 to 1250

Serial number: 249853
© Crown copyright and database right 2022
Ordnance Survey licence 100048957
Reproduction in whole or in part is prohibited
without the prior permission of Ordnance Survey

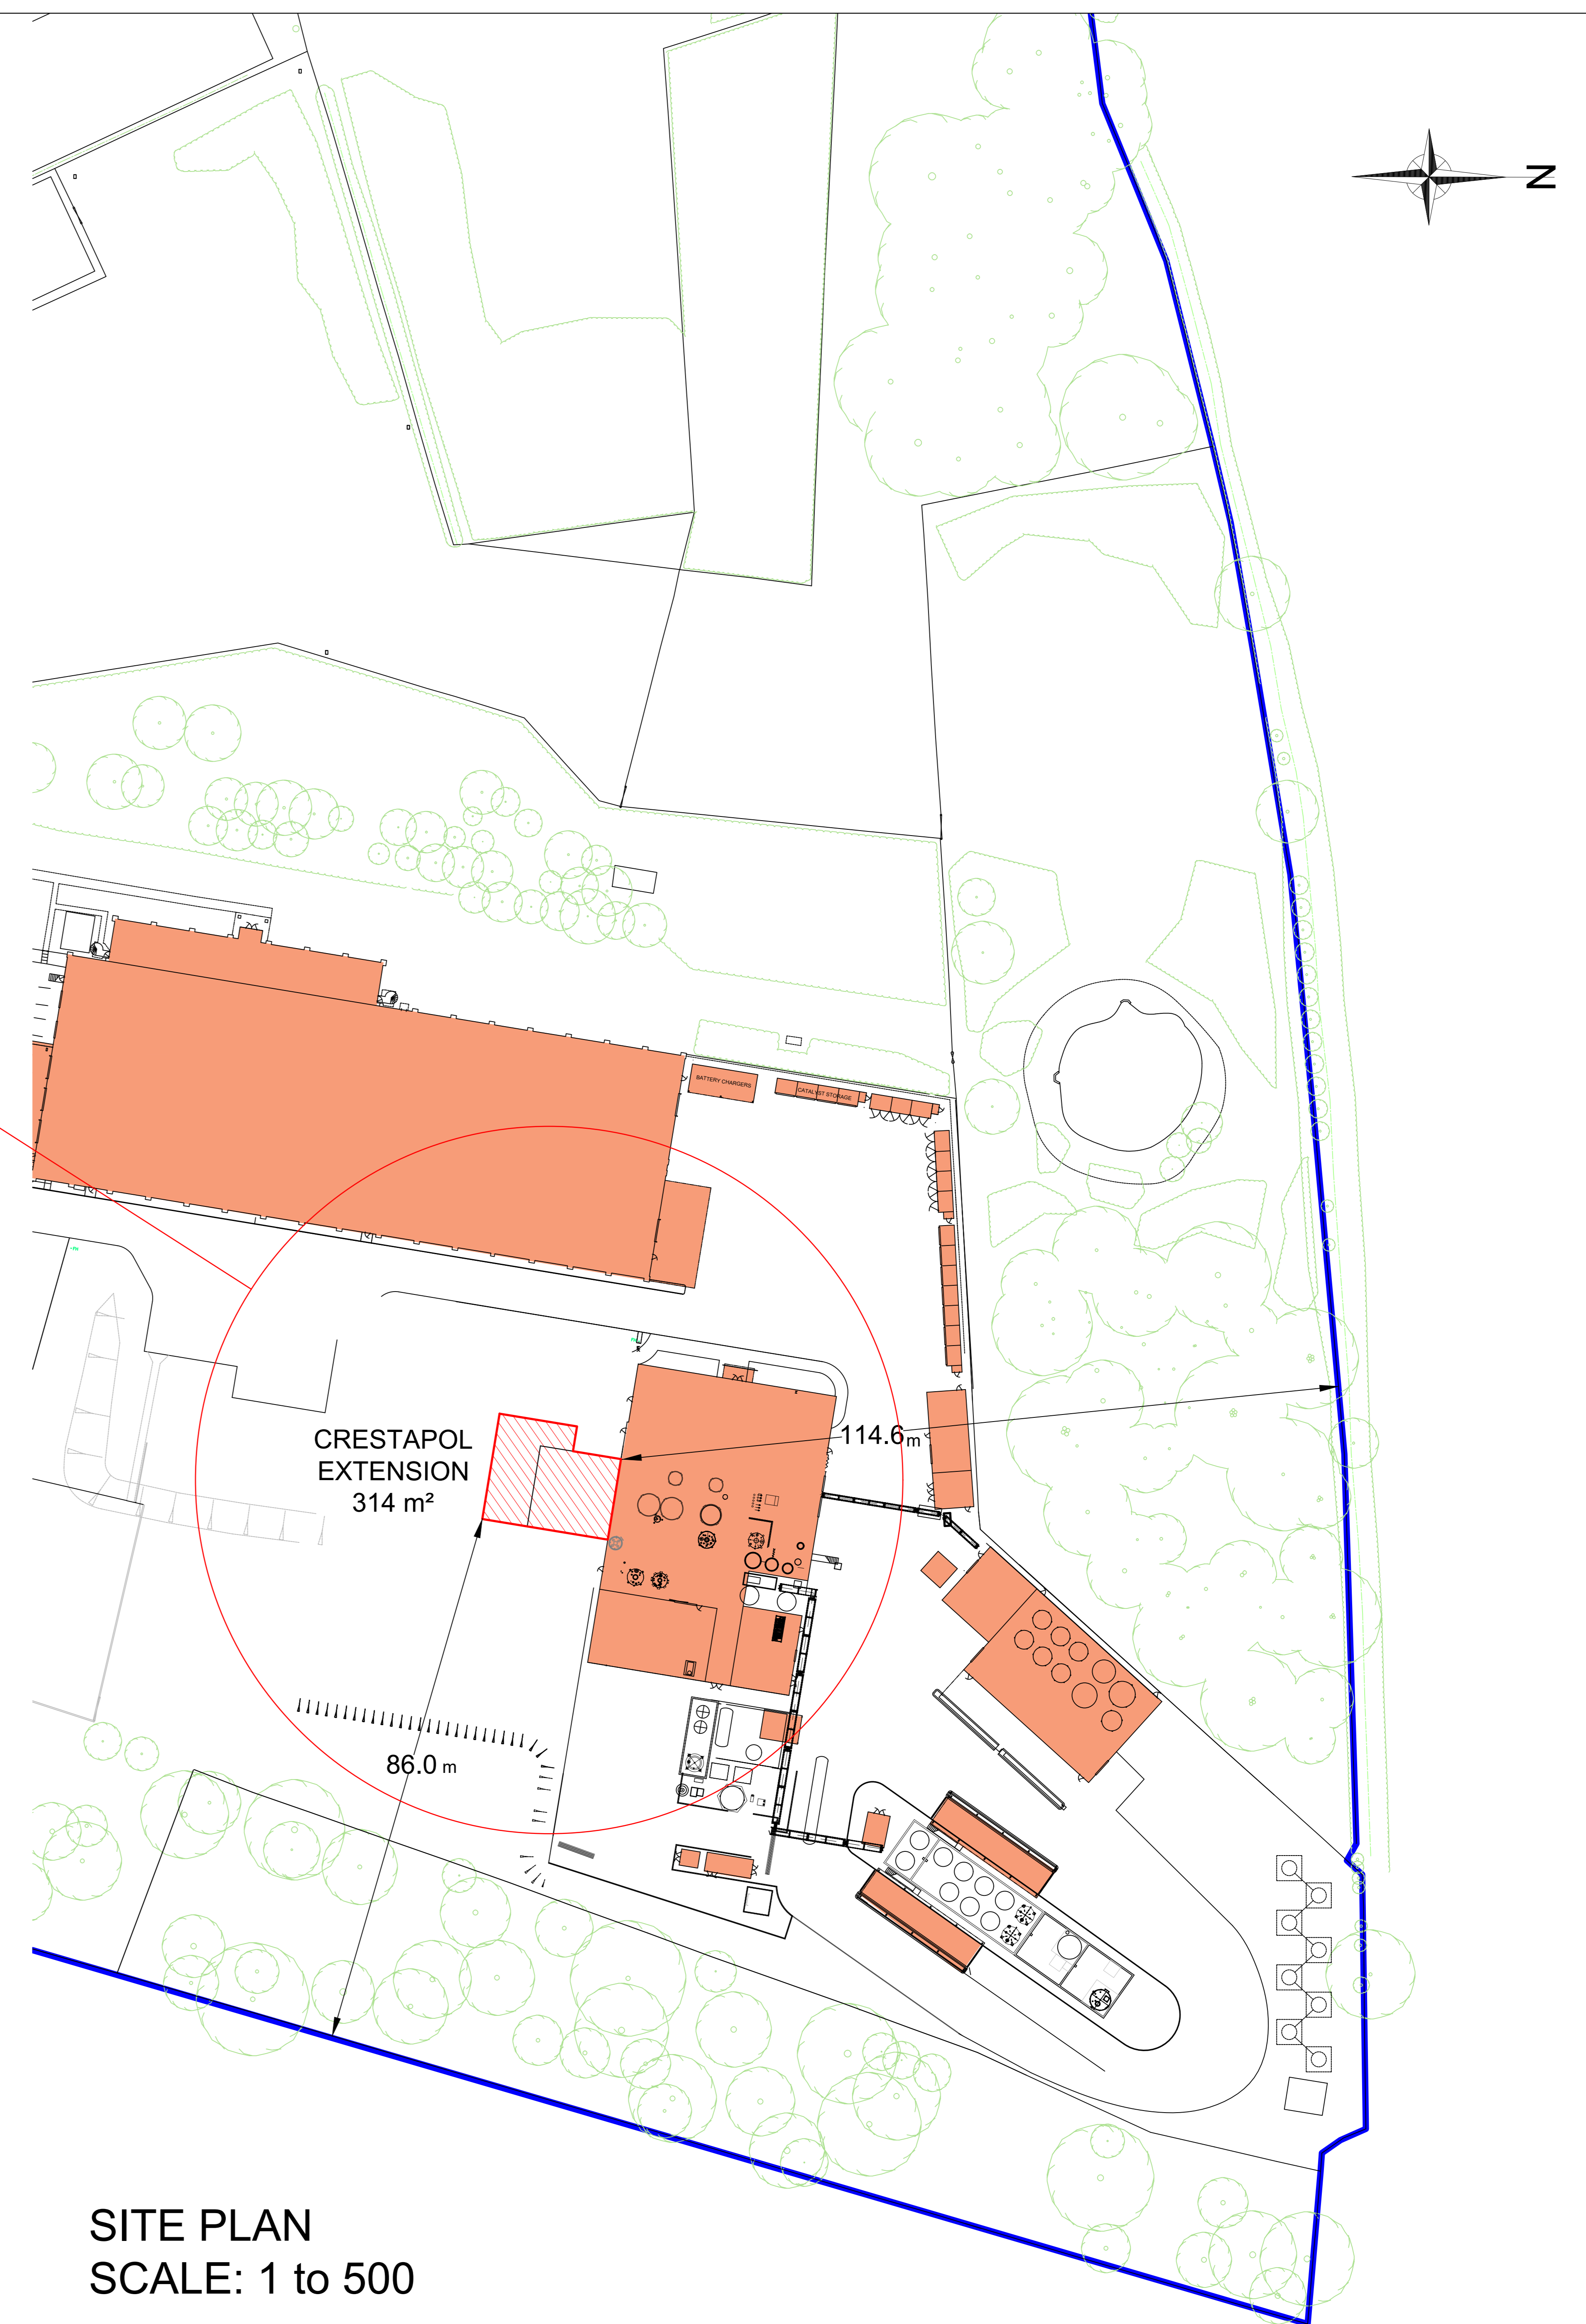

SITE PLAN
SCALE: 1 to 500

REV	DESCRIPTION	DRN BY	DATE	APP BY	DATE
11	Crestapol Plant Footprint Modified to show Latest Planned Building	MSC	28/07/22	XXX	xxxxxx
10	FIRST ISSUE	MSC	16/12/21	XXX	xxxxxx

THIS DRAWING IS THE PROPERTY OF SCOTT BADER COMPANY LTD AND MUST NOT BE COPIED OR SHOWN TO A THIRD PARTY WITHOUT THE CONSENT OF THIS COMPANY OR USED TO ITS DETRIMENT.
ALL MODIFICATIONS TO THE ORIGINAL DESIGN MUST BE REPORTED TO THE DESIGN OFFICE. WORK TO DIMENSIONS SHOWN ONLY.
FOR PLANNING PURPOSES ONLY

SCOTT BADER COMPANY LIMITED
WOLLASTON
WELLINGBOROUGH
NORTHAMPTONSHIRE
NN29 7RL

TEL No. 01933 663100
FAX No 01933 663693
www.scottbader.com



TITLE	SBUK	DRWN
CRESTAPOL PLANT EXT	DATE	09/09/22
LOCATION AND SITE PLAN	SCALE	1:500
DRG No	SITE	AREA
A0	WW-ZZJ-1466805	00