



plan

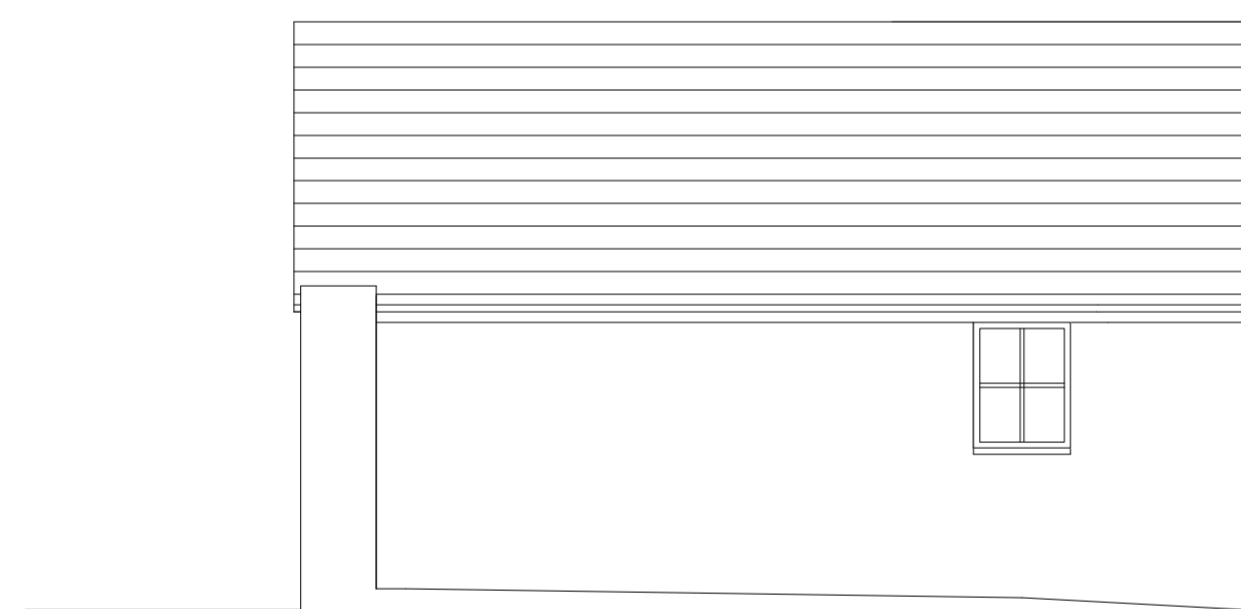


north elevation


blue slates to roof
natural stone walls
timber windows
timber door and frame.

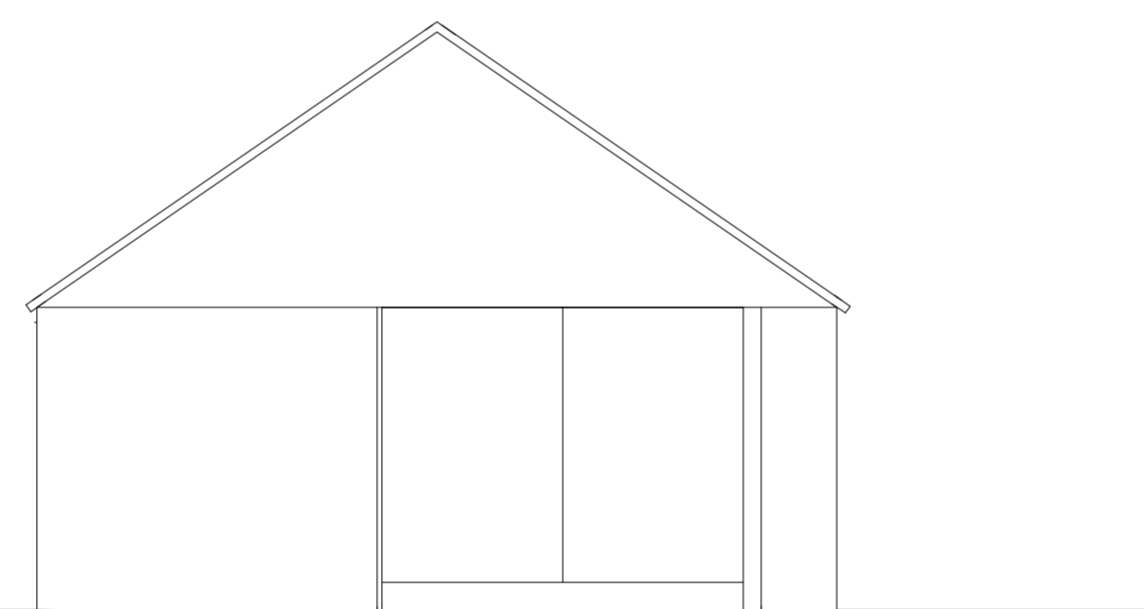


east elevation

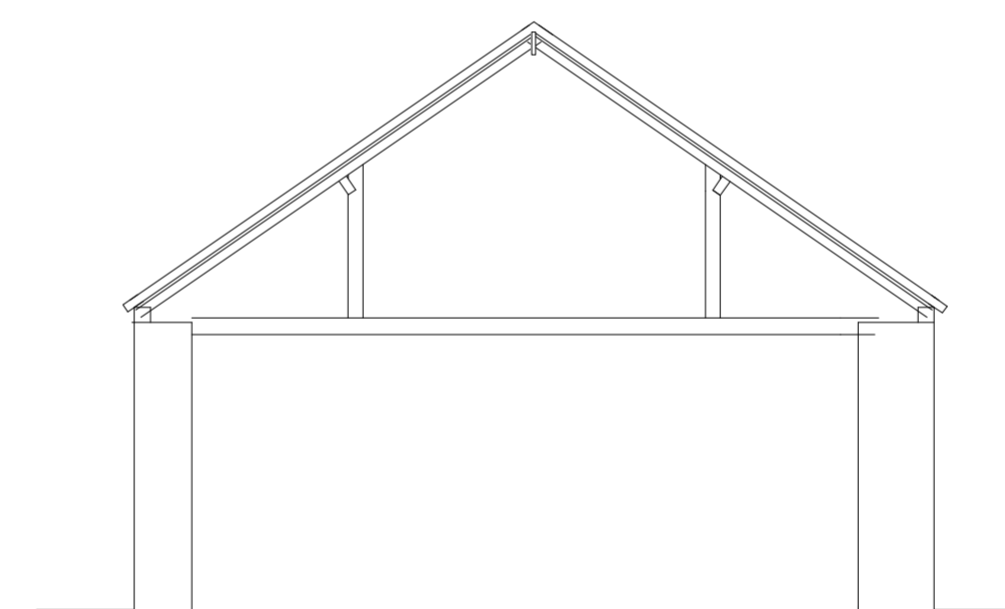


section

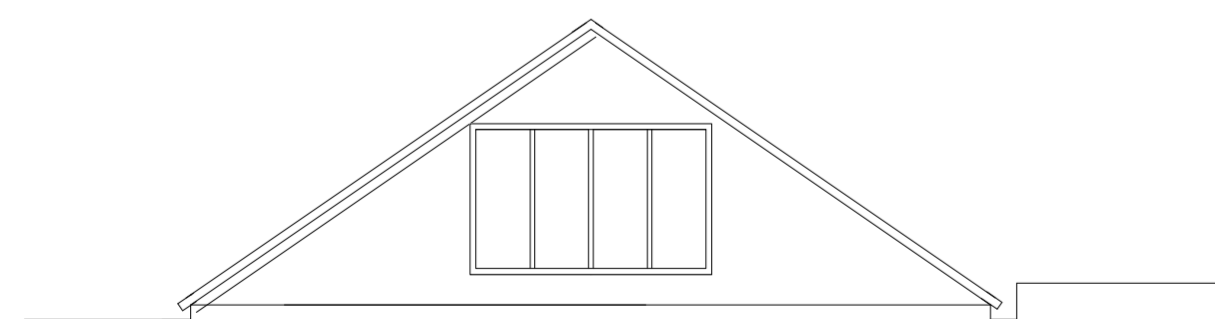

south elevation

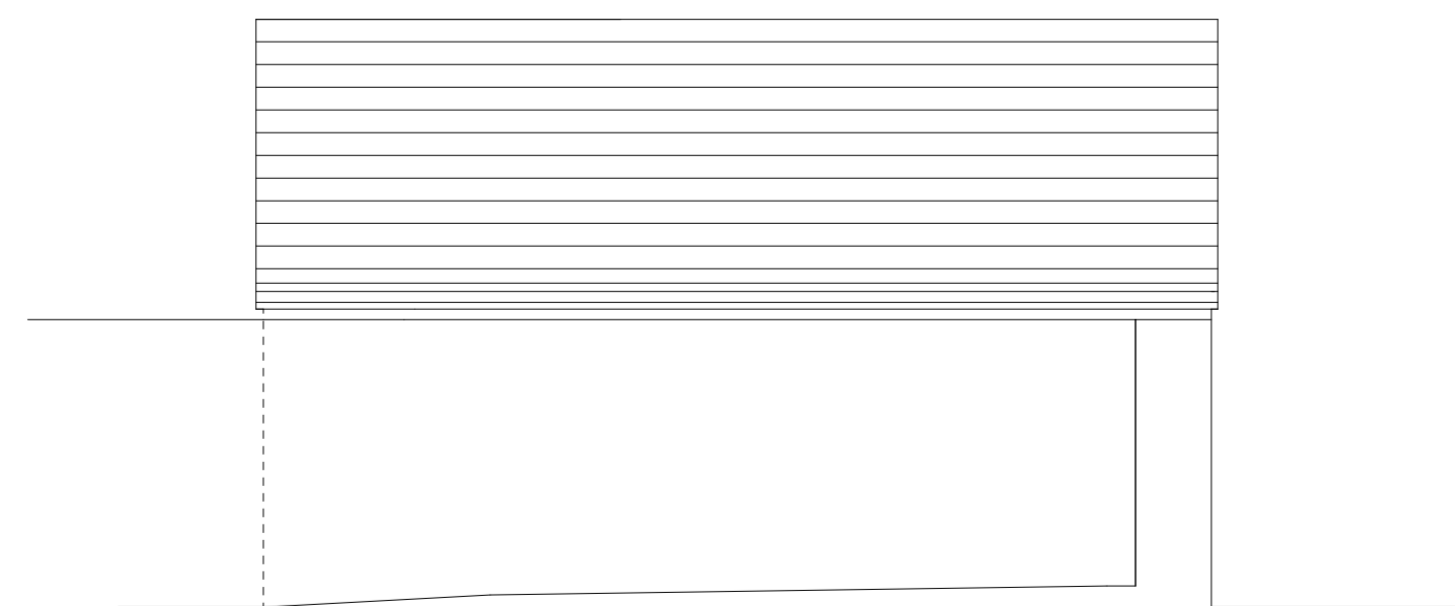

west elevation

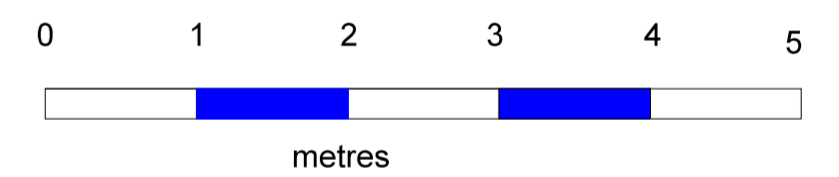

No.	Date	Amendment

APH Associates Ltd.
Planning and Architectural Consultants
Glebe House, Bampton Road, Curbridge, Witney, Oxon, OX29 7PD
Tel./Fax. 01993 775889 E mail: aphackling@hotmail.co.uk

Site **Sandford House Bampton**

Client **Alex Harris**

Scale 1:50 Drawn APH

Date March 2021

Drawing Title **Survey**

Project No **AH/2112** Drawing No. **01**

Revision

COPYRIGHT Do not Scale Paper size: A1