


NOTES:

Materials

- 1 Red brick
- 2 Grey slate tiles as existing

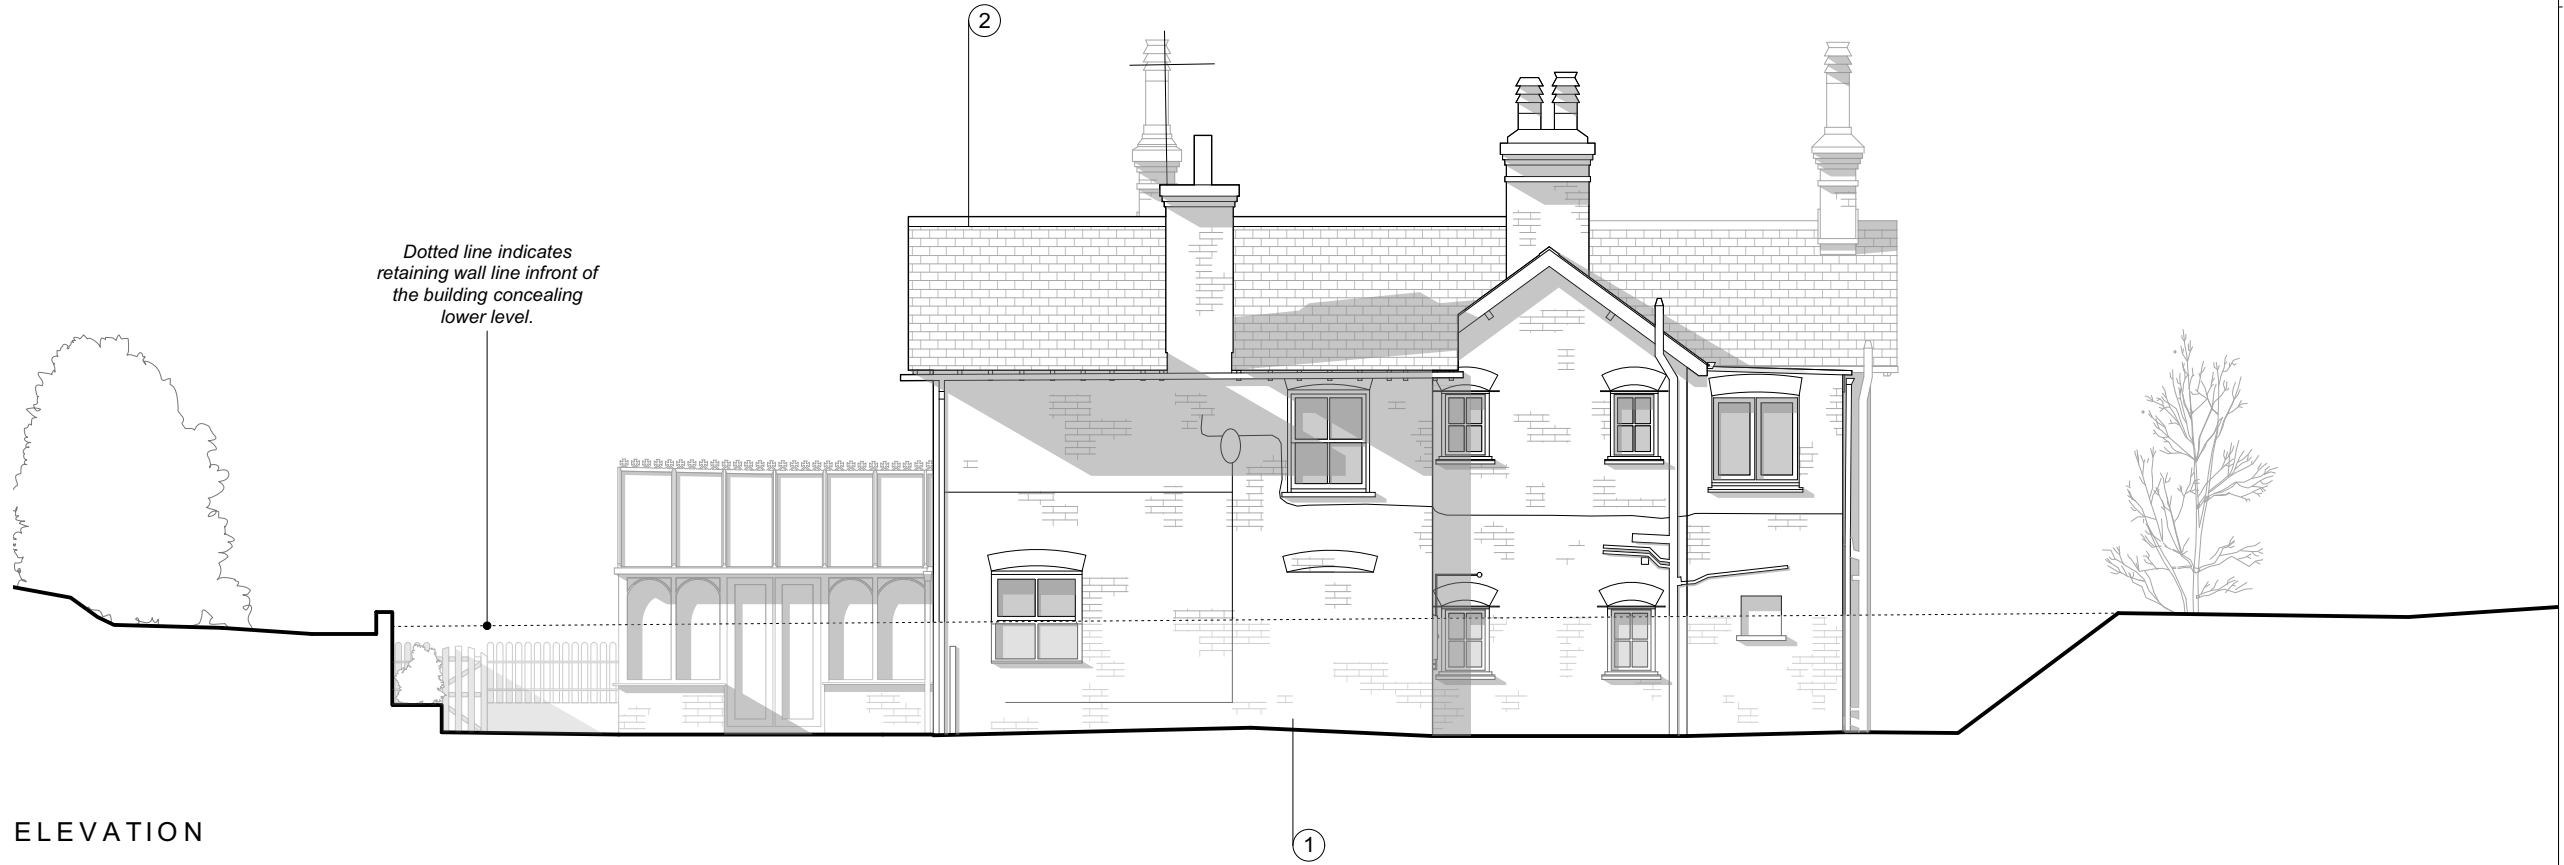

EAST ELEVATION



WEST ELEVATION

REV.	DESCRIPTION	DATE
EXISTING - East and West Elevations		
JOB NO. - DRAWING NO.	REV.	
511 - S 201		
Paddocks		
SCALE @ A3:	1:100	
LAST PLOT DATE:	30/09/2022	
DRAWN BY:	JL	
CHECKED BY:	xx	
SURVEY		
<small>www.casa-architects.com © CaSA Architects</small>		