


NOTES:

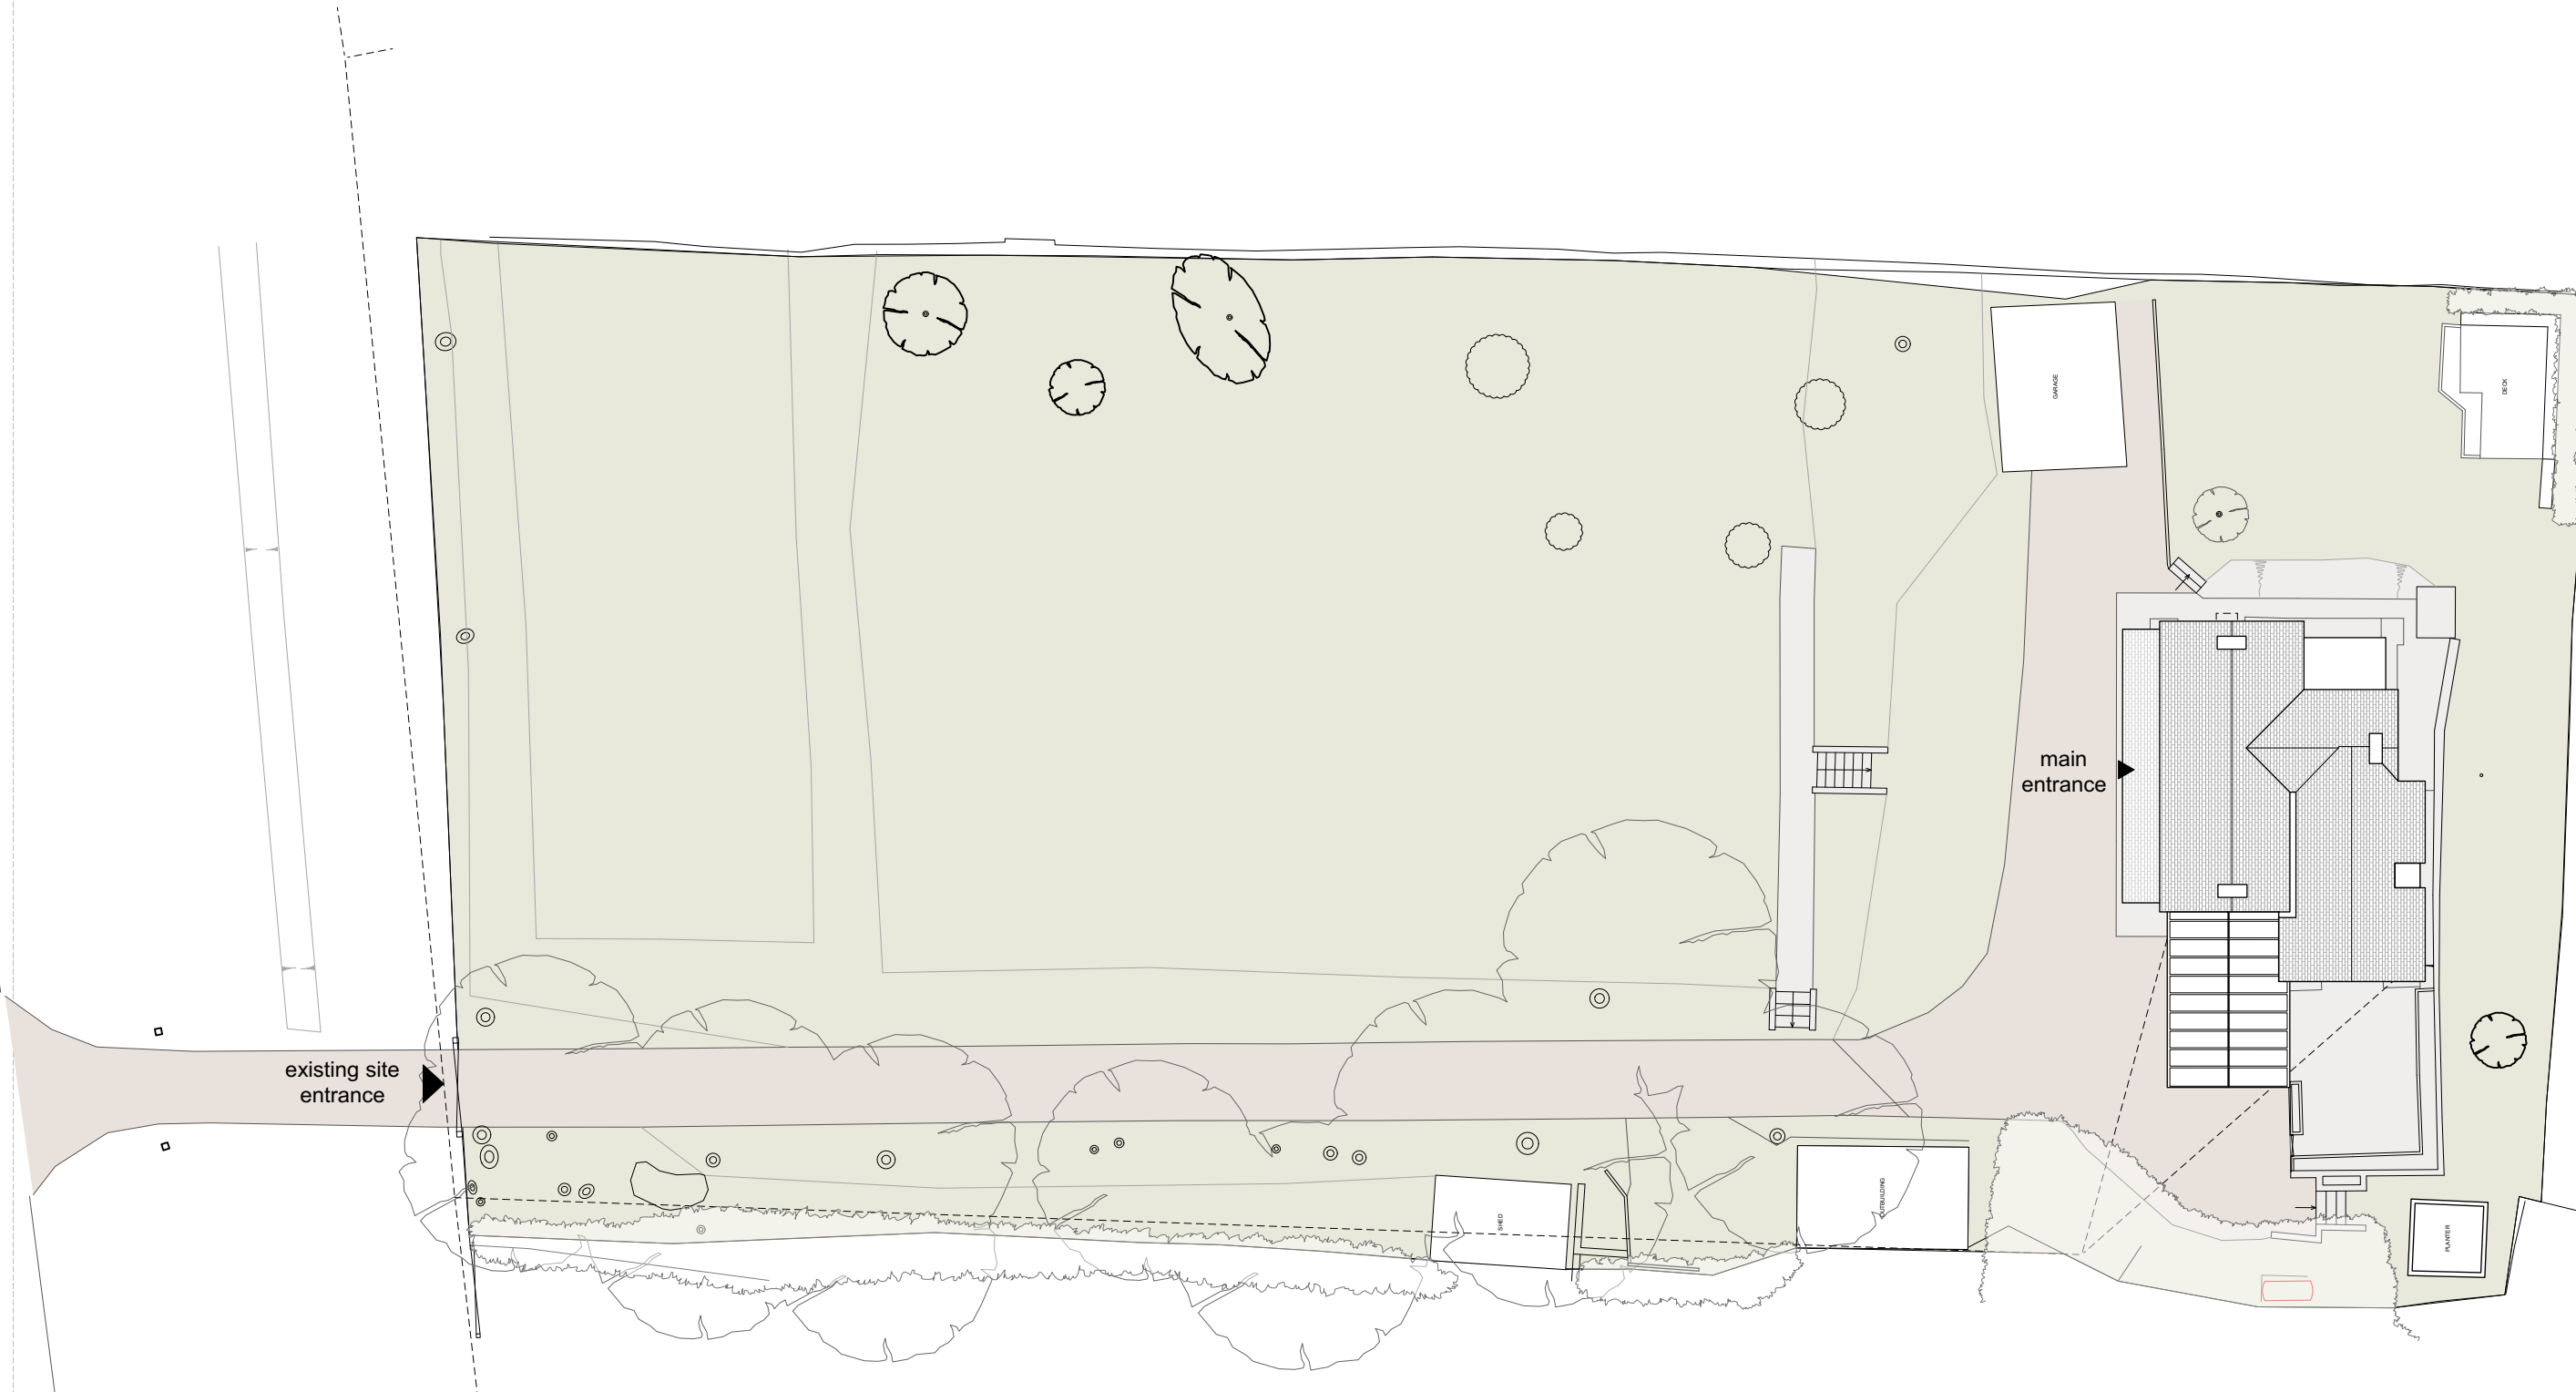


REV.	DESCRIPTION	DATE

EXISTING - Site plan

JOB NO. - DRAWING NO.	REV.
511 - S 002	

Paddocks	
SCALE @ A3:	1:250
LAST PLOT DATE:	30/09/2022
DRAWN BY:	JL
CHECKED BY:	xx

SURVEY

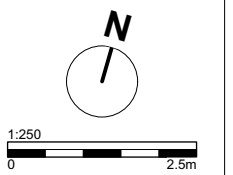

CaSA
ARCHITECTS
www.casa-architects.com
 © CaSA Architects