




A3

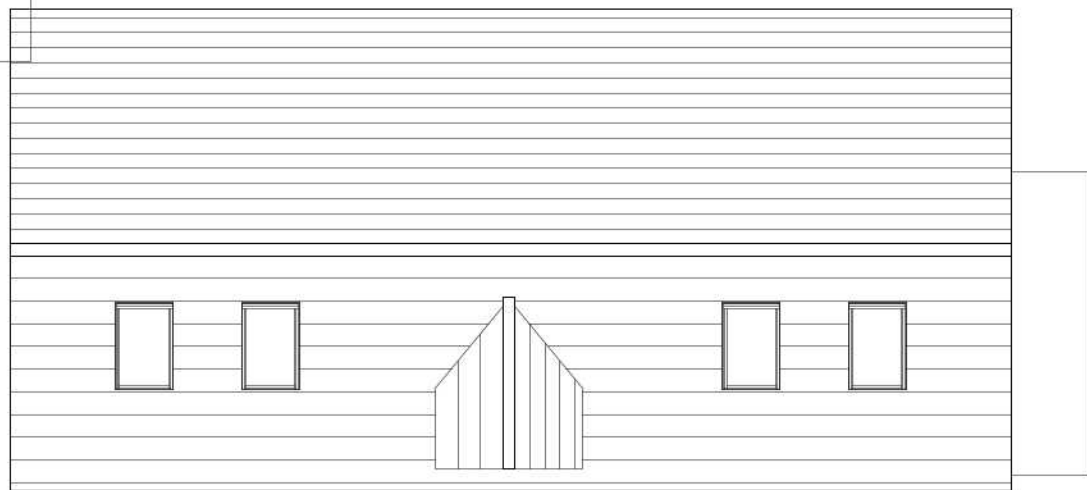


Roof Plan

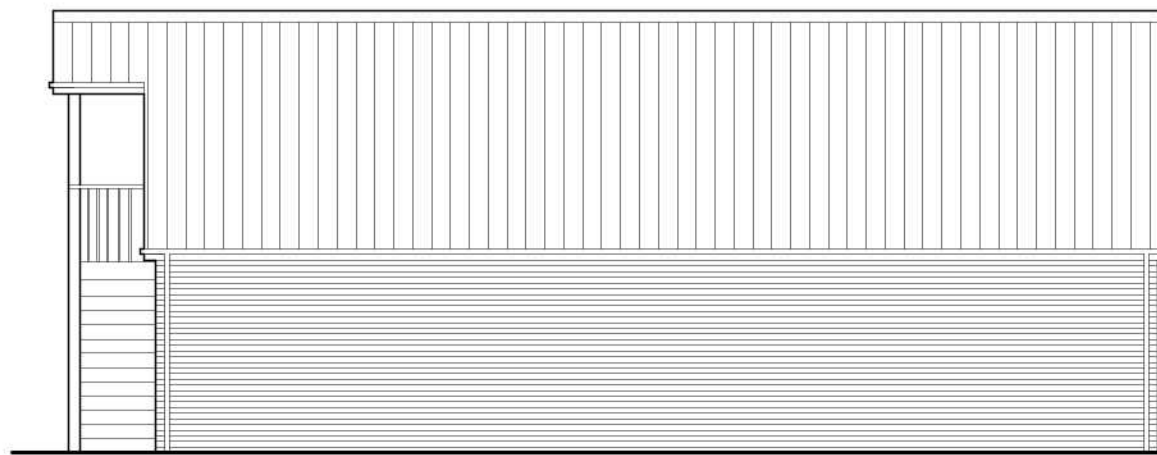


West Elevation

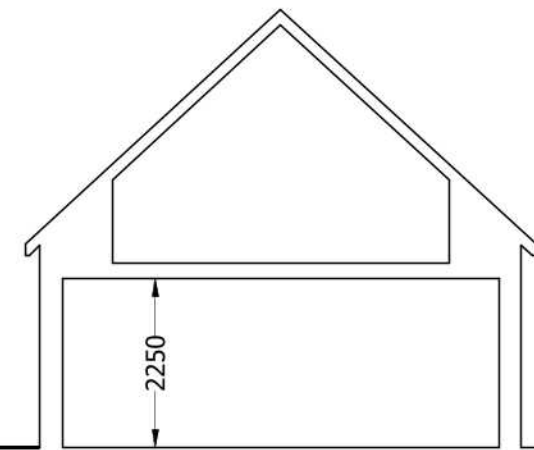


Section

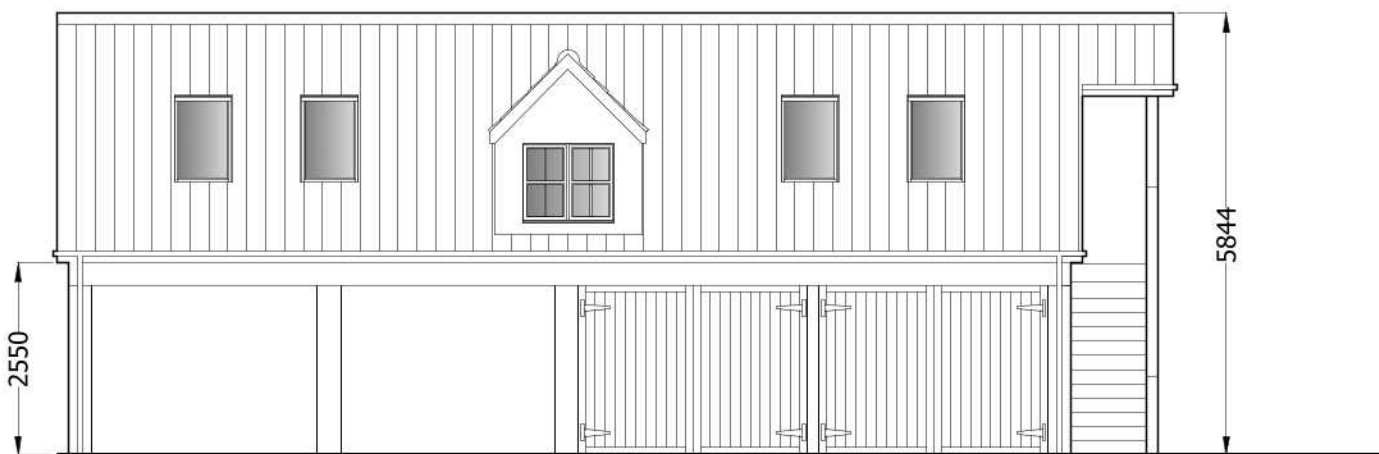


East Elevation

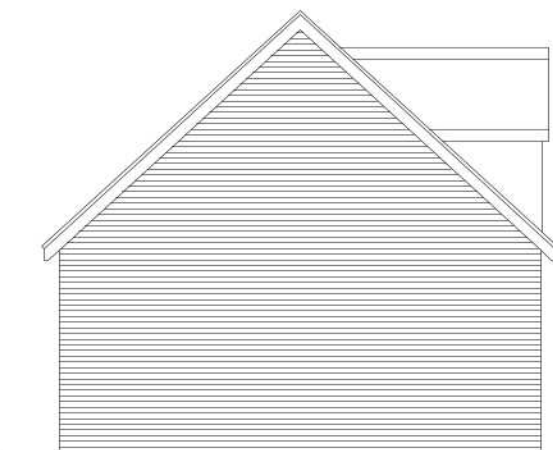


South Elevation

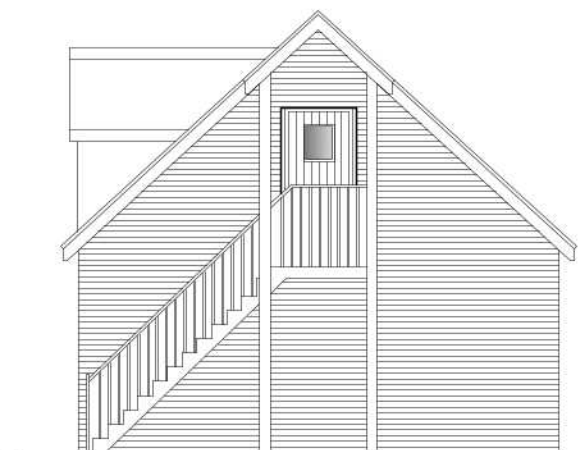

North Elevation

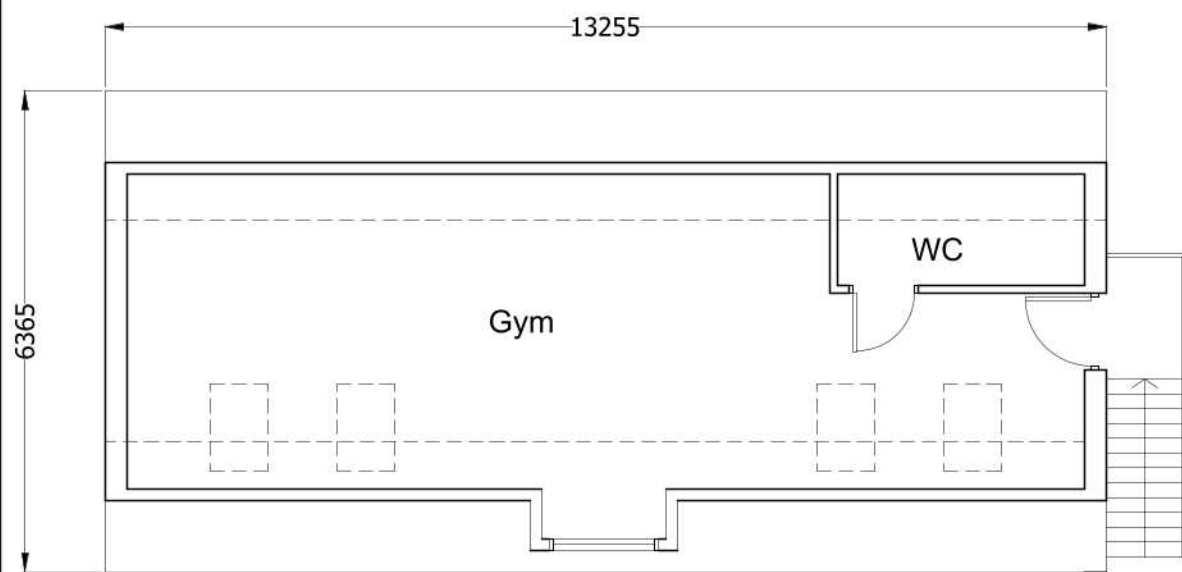


First Floor

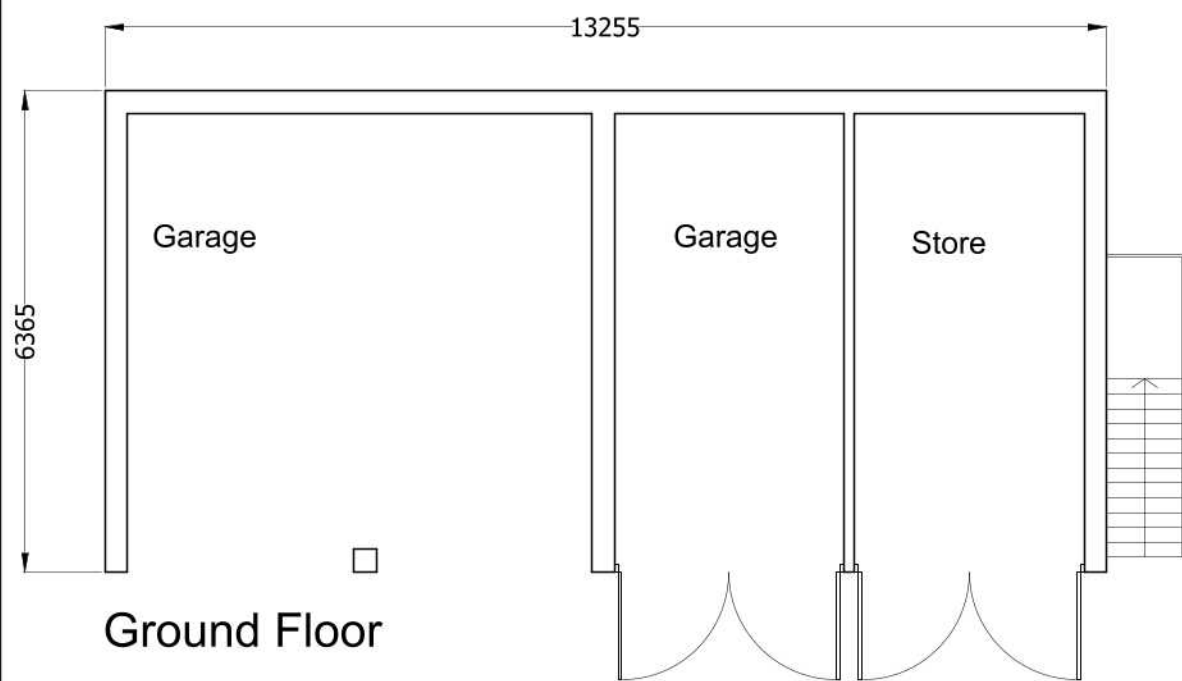

Ground Floor

Scale in Metres

 

Rev	Date	Description
Revisions		
CLIENT:		
ADDRESS:		

misura
ARCHITECTURALDESIGN

Acorn House, Lindum Business Park
Station Road, North Hykeham
Lincoln LN6 3QX

t: 01522 694 578
m: 07709 492 120
e: info@misuraarchitectural.com

PROJECT: Proposed New Dwelling
Sloothby High Lane,
Hogsthorpe

JOB NO: 2020/0021

DWG TITLE: Detached Garage

DWG NO: REVISION

PL-GAR-100

DRAWN BY: DaM CHECKED BY:

SCALE: 1:1250 @ A3 DATE: September MMXXII

DRAWING STATUS: Full Planning