


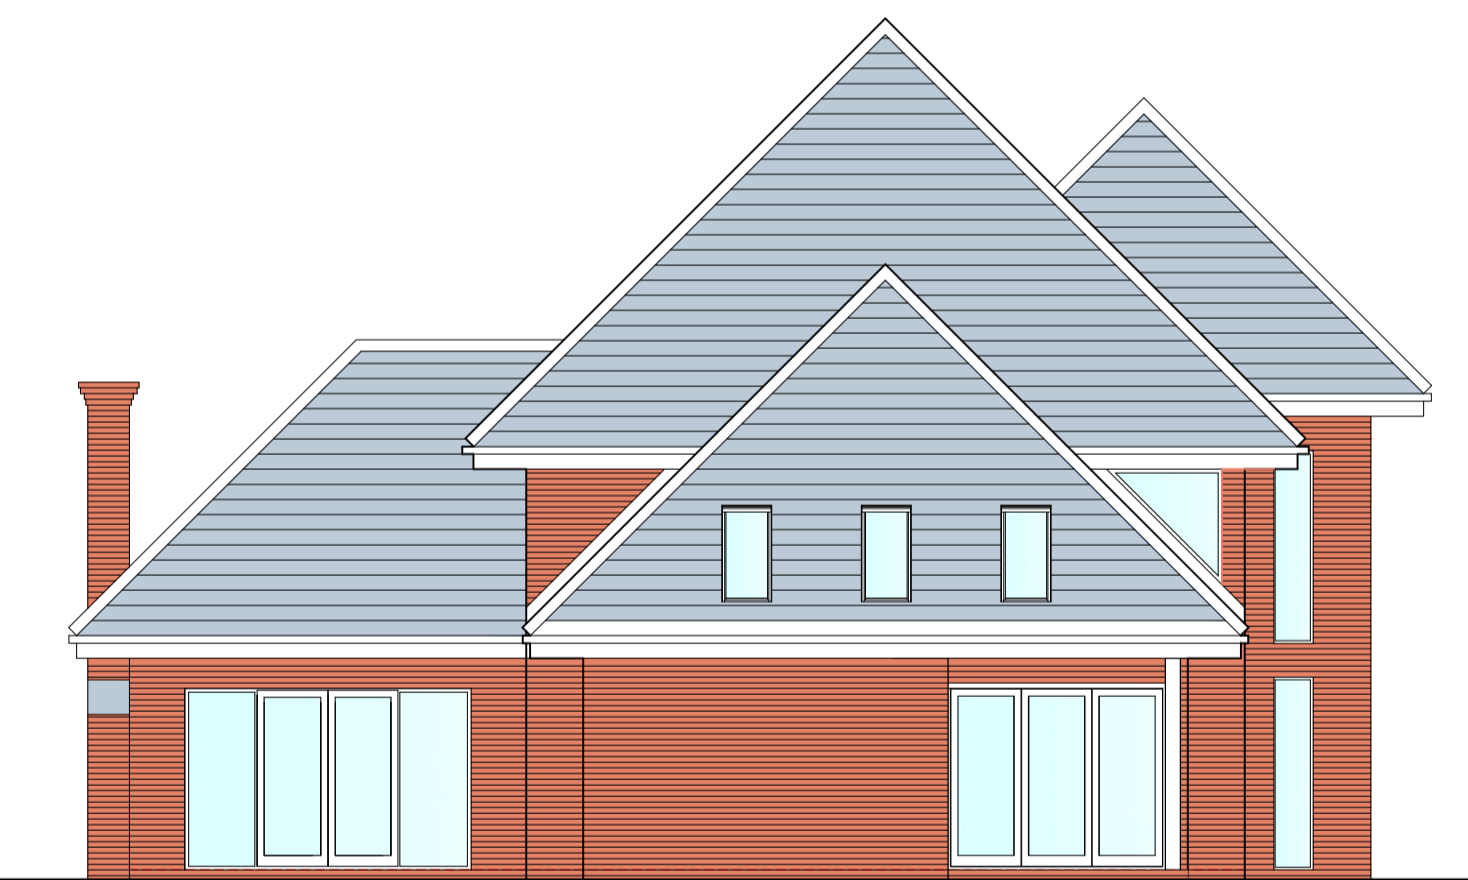


North Elevation




South Elevation




West Elevation

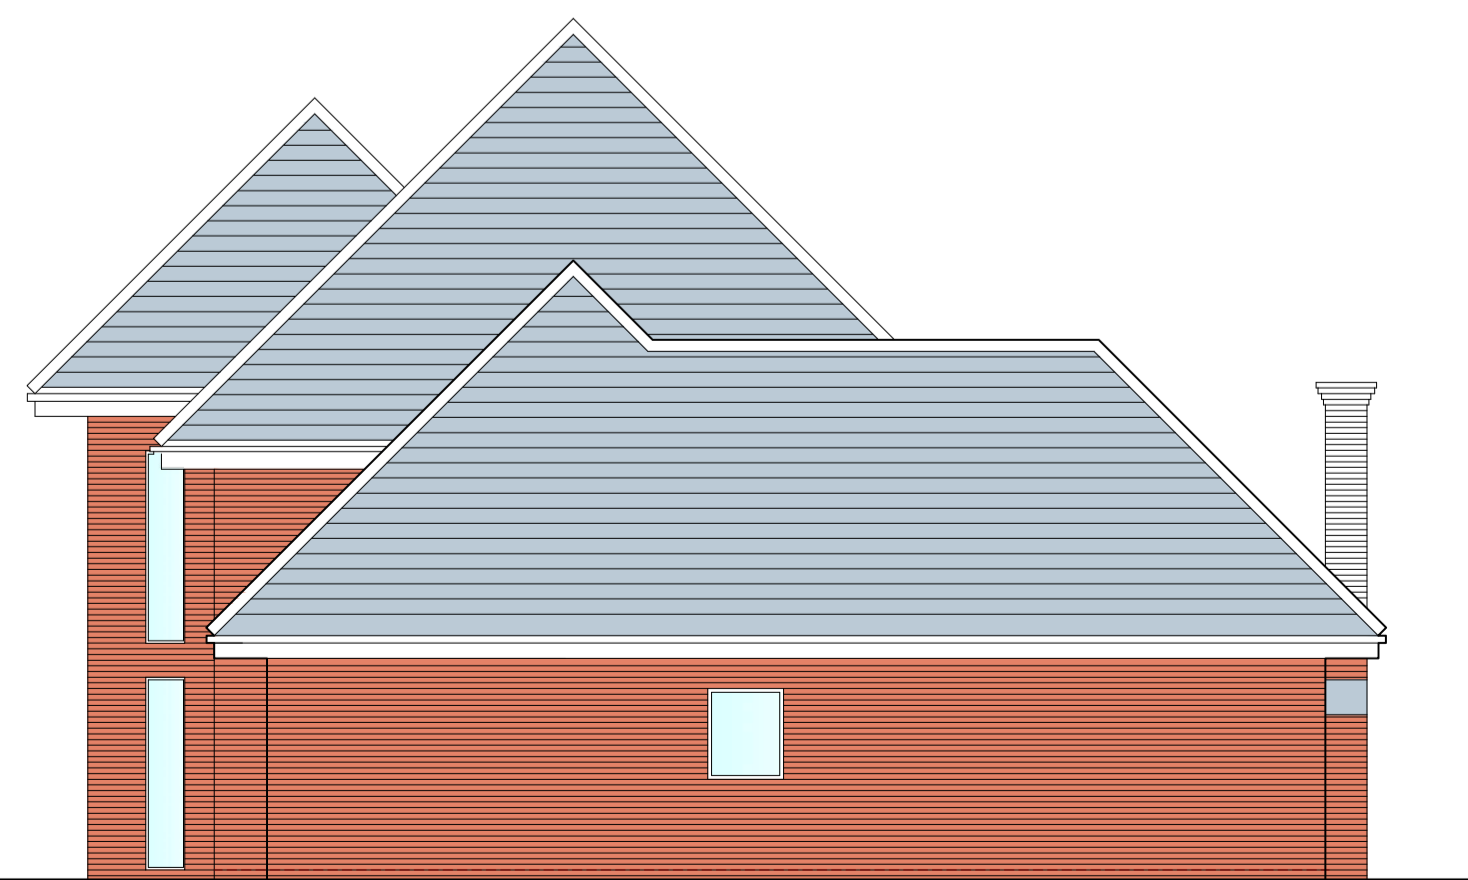


East Elevation

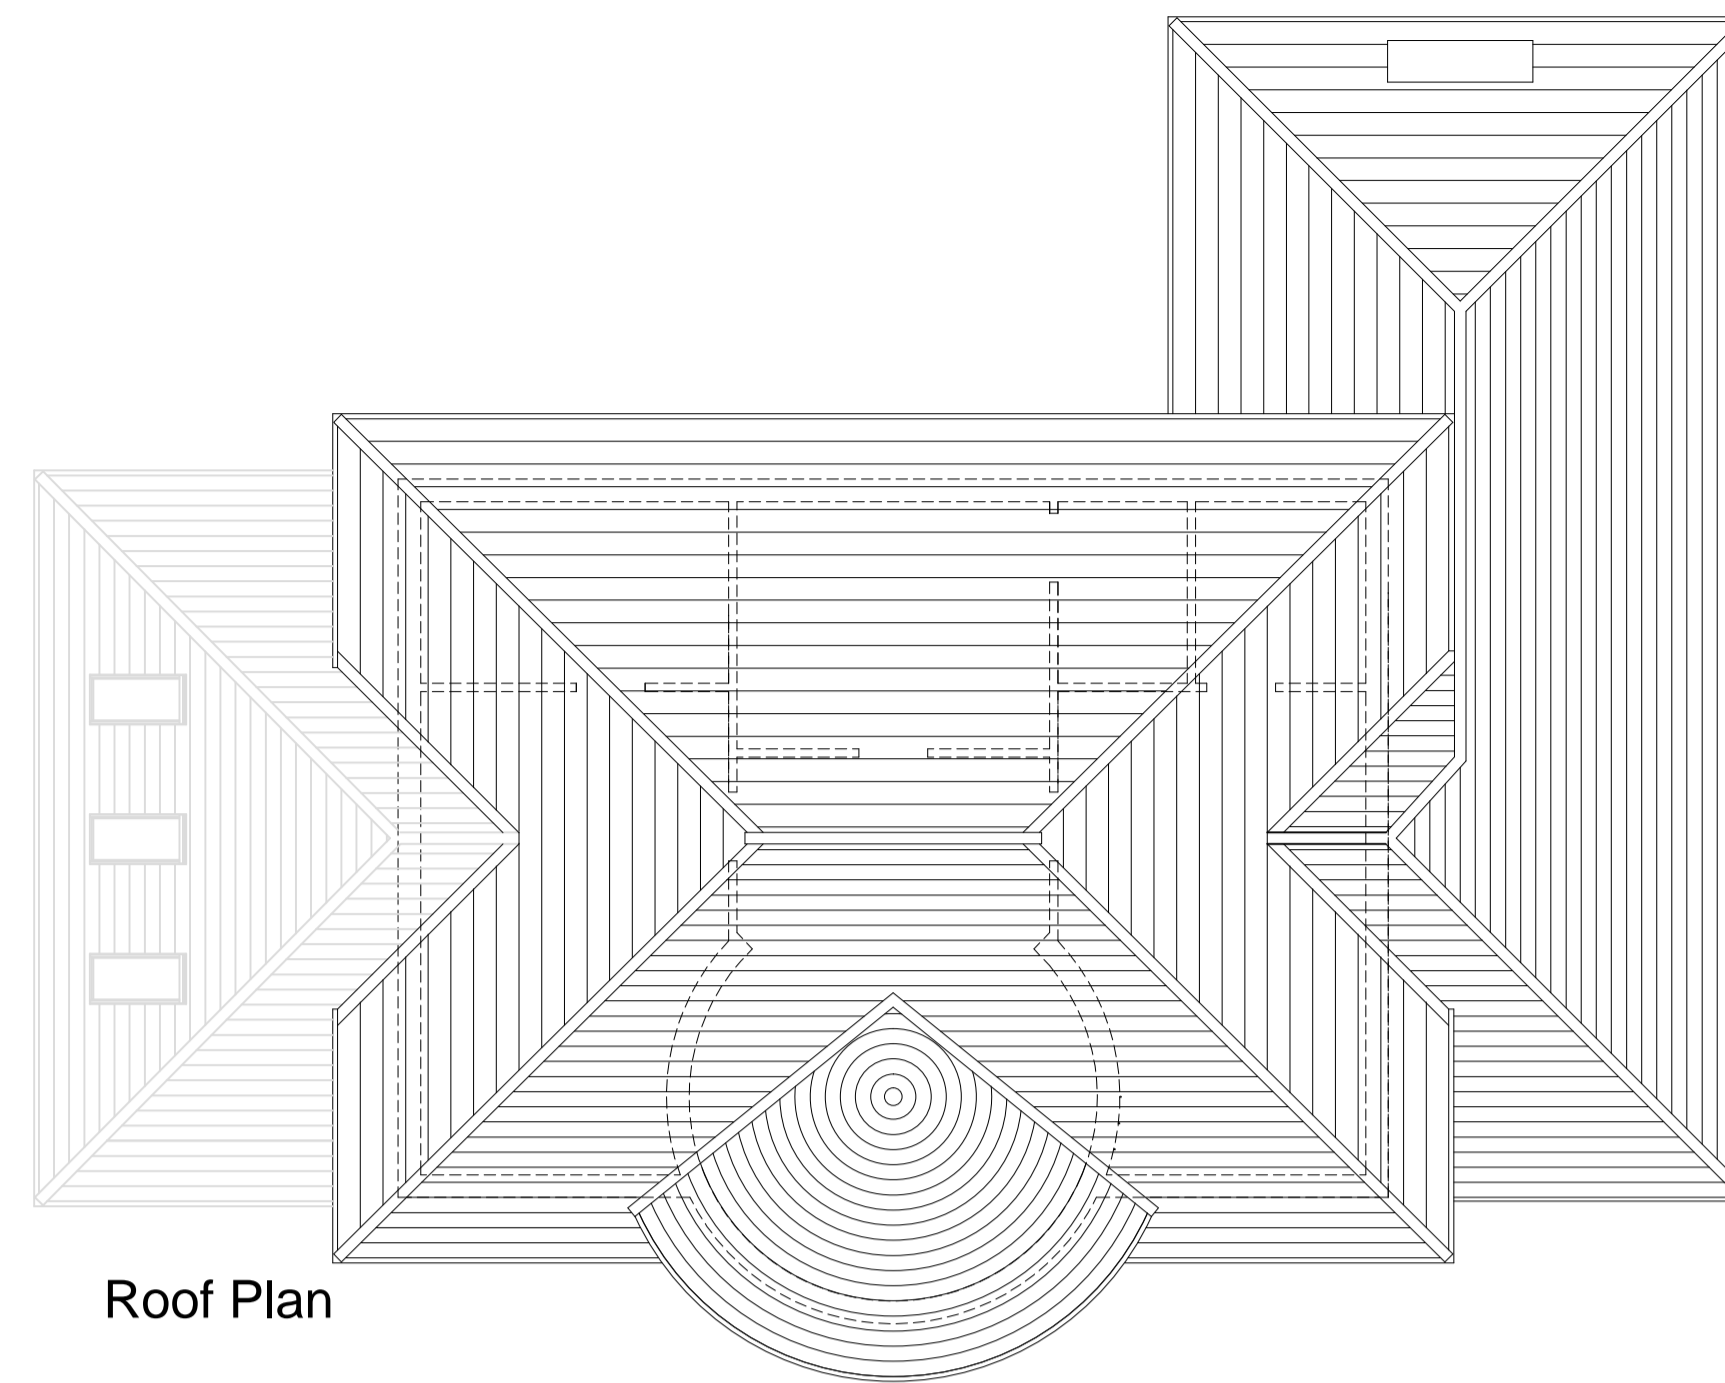

Roof Plan

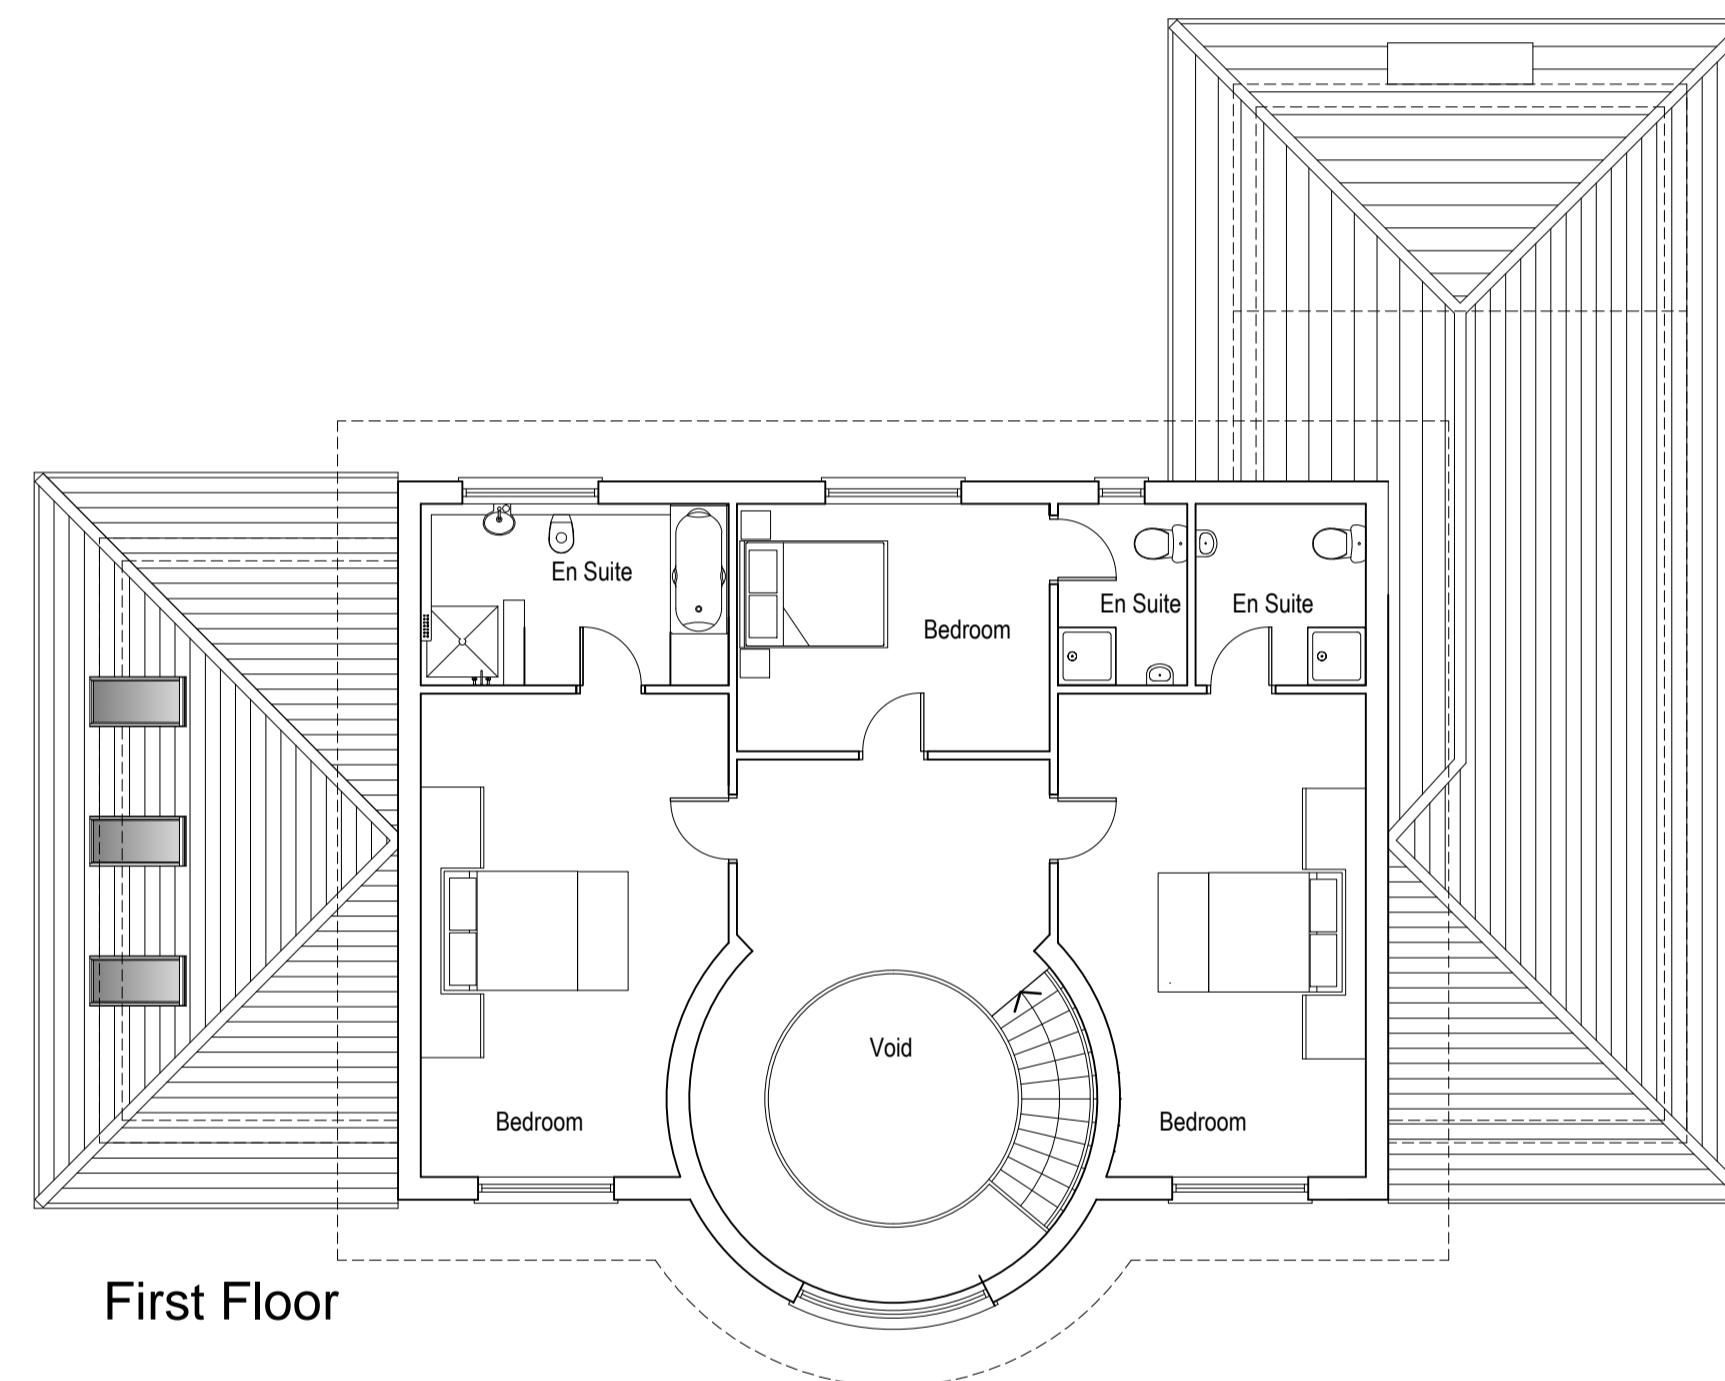


First Floor

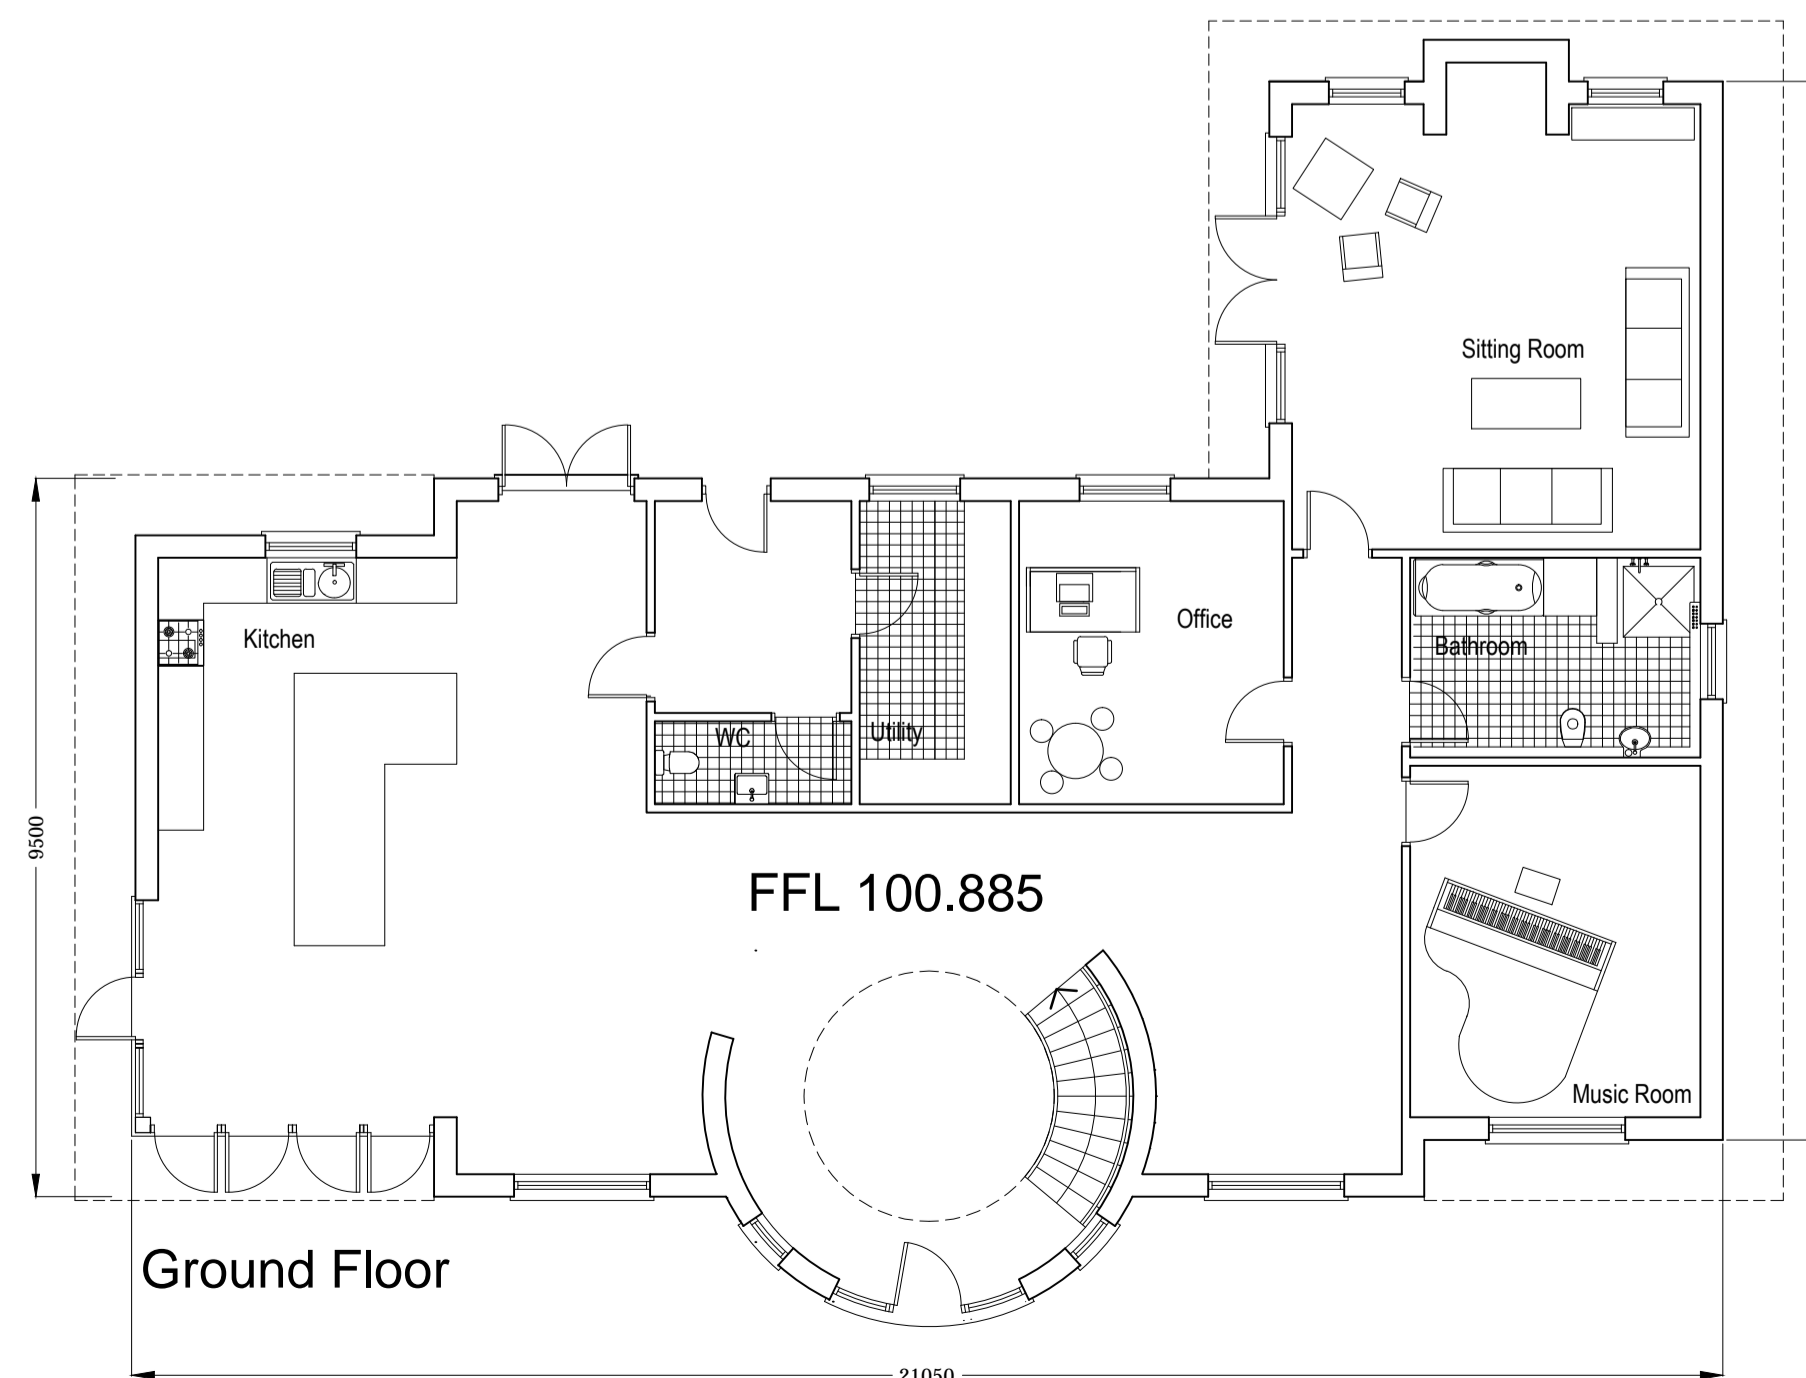

Ground Floor

Scale in Metres

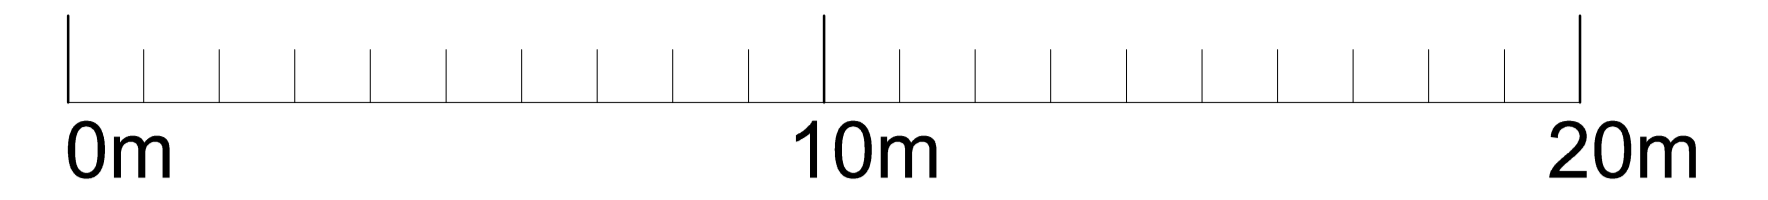

Rev	Date	Description
Revisions		
CLIENT:		
ADDRESS:		

misura
ARCHITECTURALDESIGN

Acorn House, Lindum Business Park
Station Road, North Hykeham
Lincoln LN6 3QX

t: 01522 694 578
m: 07709 492 120
e: info@misuraarchitectural.com

PROJECT: Proposed New Dwelling
Sloothby High Lane,
Hogsthorpe.

JOB NO: 2022/0011

DWG TITLE: **Plans and Elevations**

DWG NO: **PL-PLEV-100** REVISION

DRAWN BY: **DaM** CHECKED BY:

SCALE: 1:100 @ A1 DATE: September MMXXII

DRAWING STATUS: **Full Planning**