

This drawing is copyright and owned by David Bingham and is for use on this site only unless contractually stated otherwise.

DO NOT SCALE this drawing (printed or electronic versions). Contractors must check all dimensions from site.

All other design team elements, where indicated, have been imported from the consultant's drawings and reference should be made to the individual consultant's drawings for exact setting out, size and type of component.

Discrepancies and / or ambiguities within this drawing, between it and information given elsewhere, must be reported immediately to the architect for clarification before proceeding.

All works are to be carried out in accordance with the latest British Standards and Codes of Practice unless specifically directed otherwise in the specification.


Responsibility for the reproduction of this drawing in paper form, or if issued in electronic format, lies with the recipient to check that all information has been replicated in full and is correct when compared to the original paper or electronic image. Graphical representations of equipment on this drawing have been co-ordinated, but are approximations only. Please refer to the Specifications and / or Details for actual sizes and / or specific contractor construction information.

This original document is issued for the purpose indicated below and contains information of confidential nature. Further copies and circulation will be strictly in accordance with the confidentiality agreement under the contract. This original must be destroyed or returned to the contractor.


SAFETY, HEALTH AND ENVIRONMENTAL INFORMATION

Refer to the relevant Construction (Design and Management) documentation where applicable.

It is assumed that all works on this drawing will be carried out by a competent contractor, working where appropriate to an approved method statement.

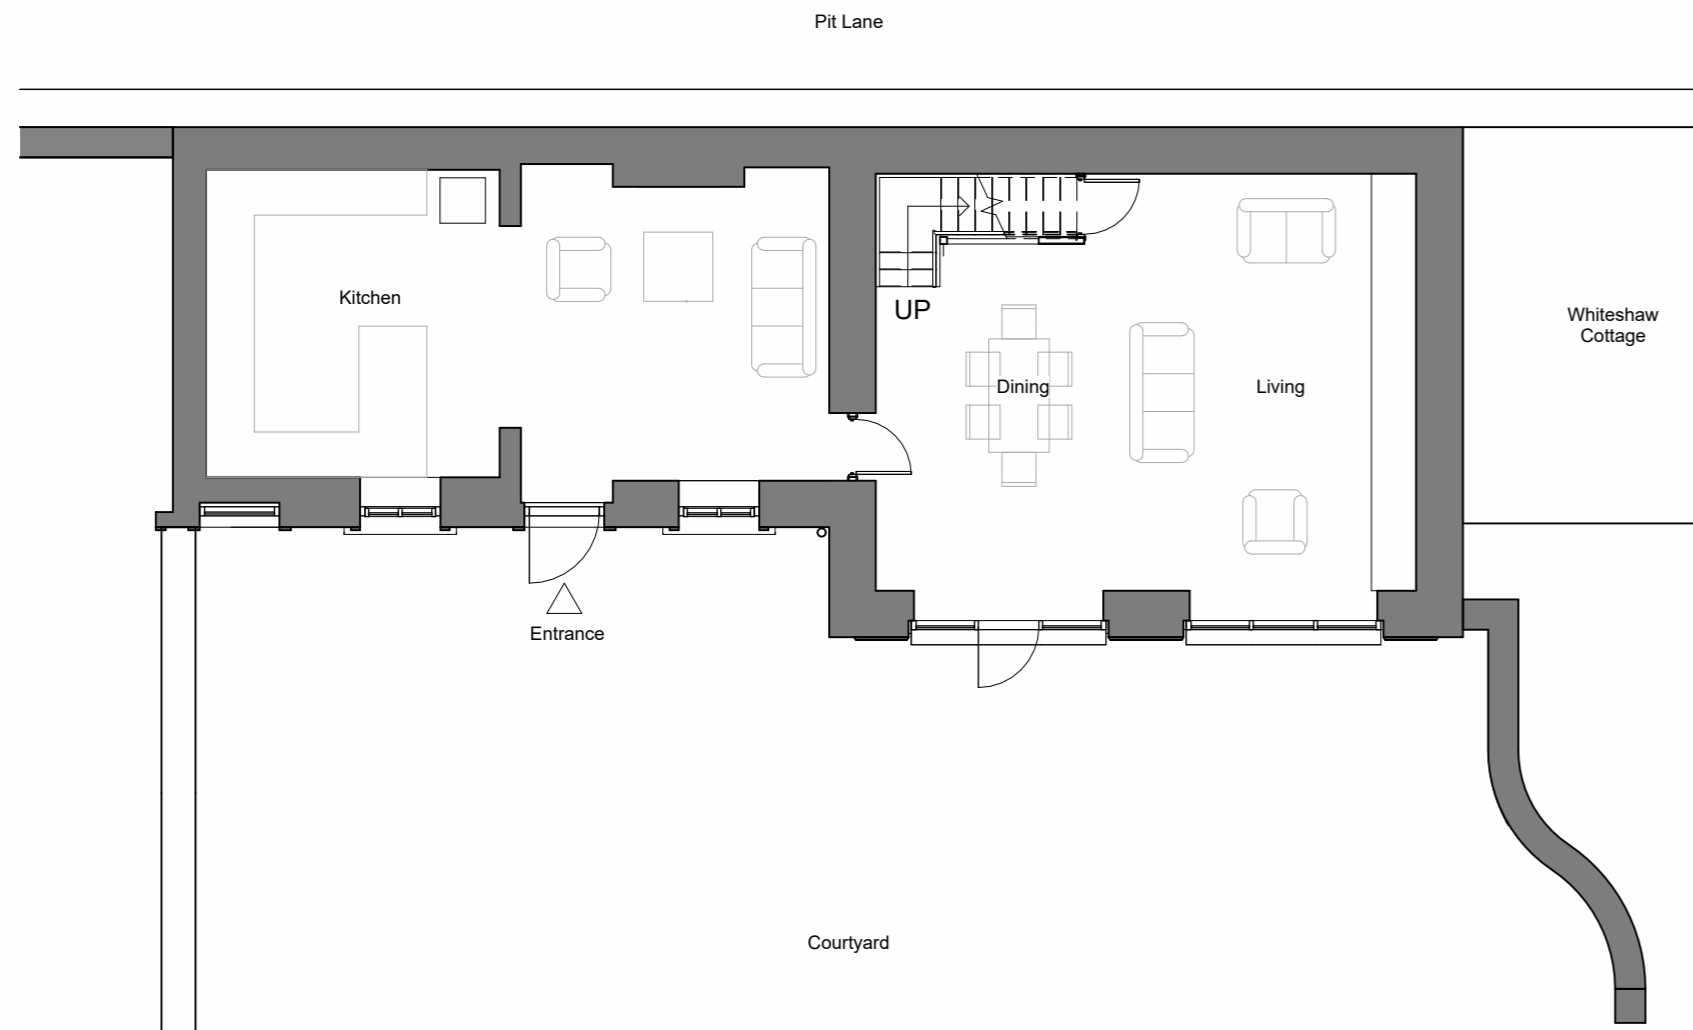


GROUND FLOOR PLAN 1:100

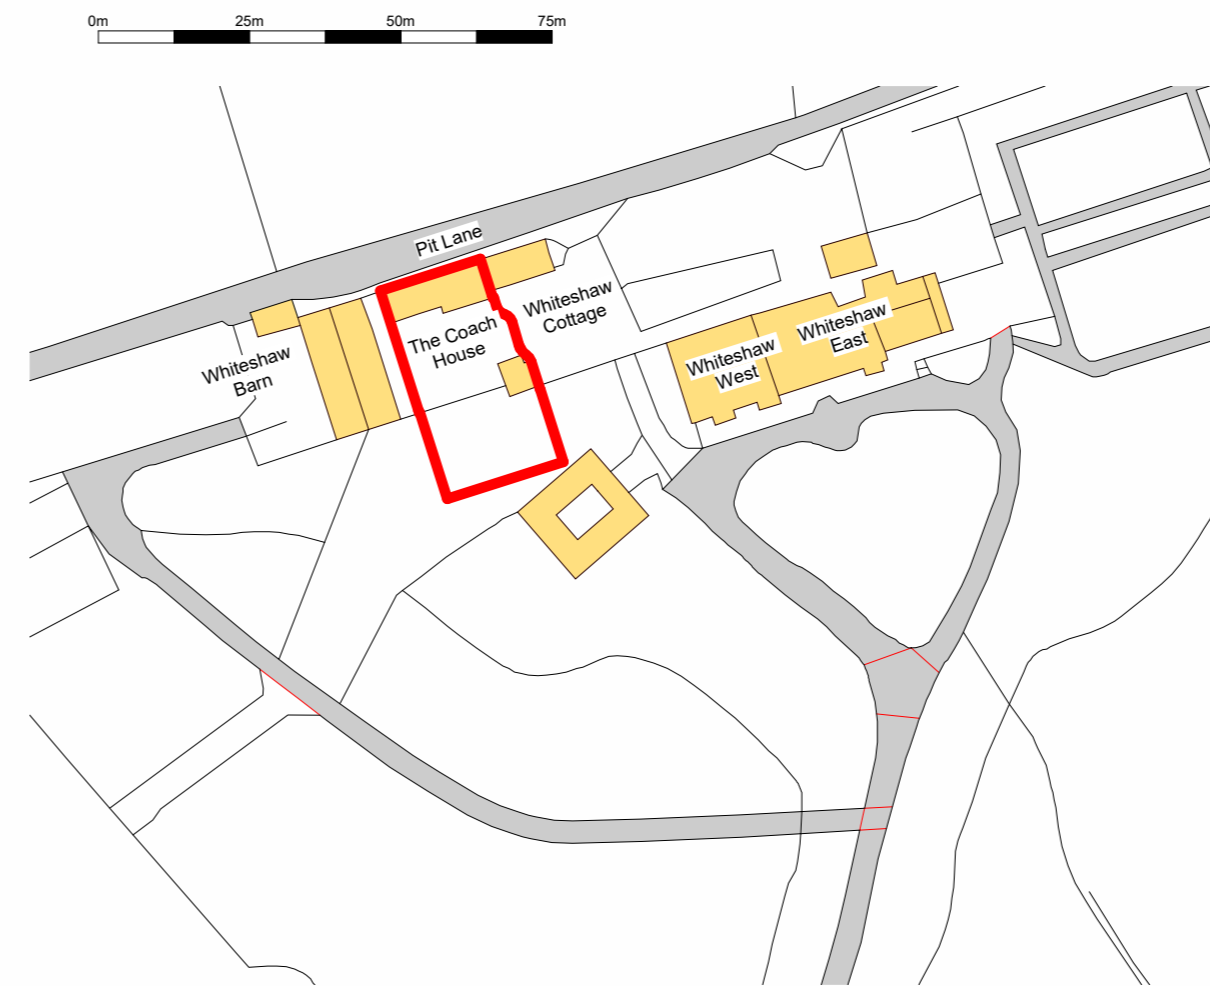

SITE LOCATION PLAN 1:1250



SOUTH FRONT ELEVATION 1:100

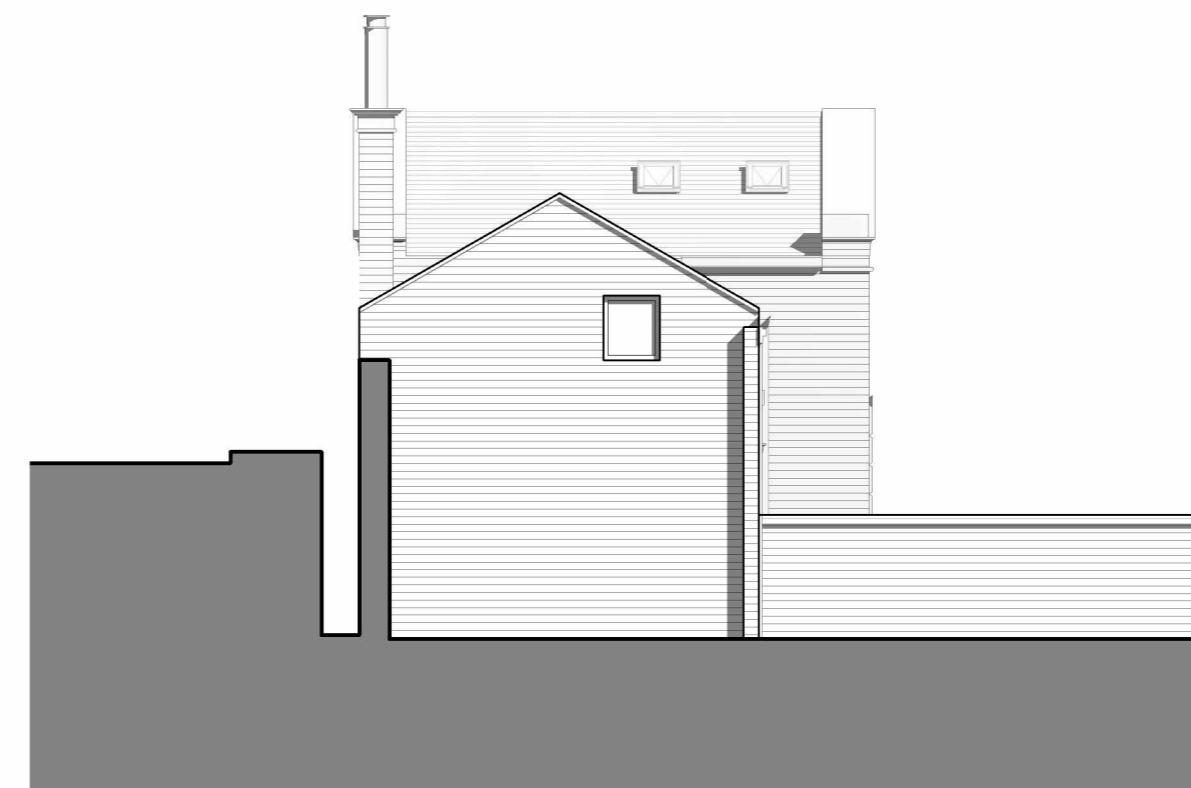

WEST ELEVATION 1:100

Rev	Description / By / Chk'd / App'd	Date
	Purpose of Issue	

Client
David Bingham

Project
The Coach House, Whiteshaw

Drawing
Existing - Plans, Elevations & Site Location

Scale @ A2	Drawn	Checked	Approved
As indicated	DB	DB	DB

Project No.	Date
22-01	16/09/22

Drawing Identifier	origin	volume	level	type	role	class	number	revision
project							20-001	