





Northest Elevation  
1 : 100

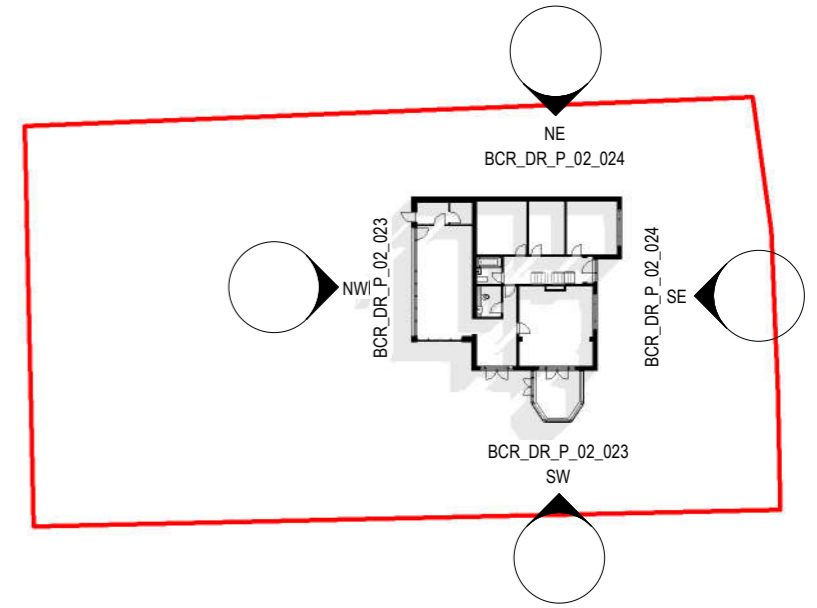

Elevation legend 2  
1 : 500

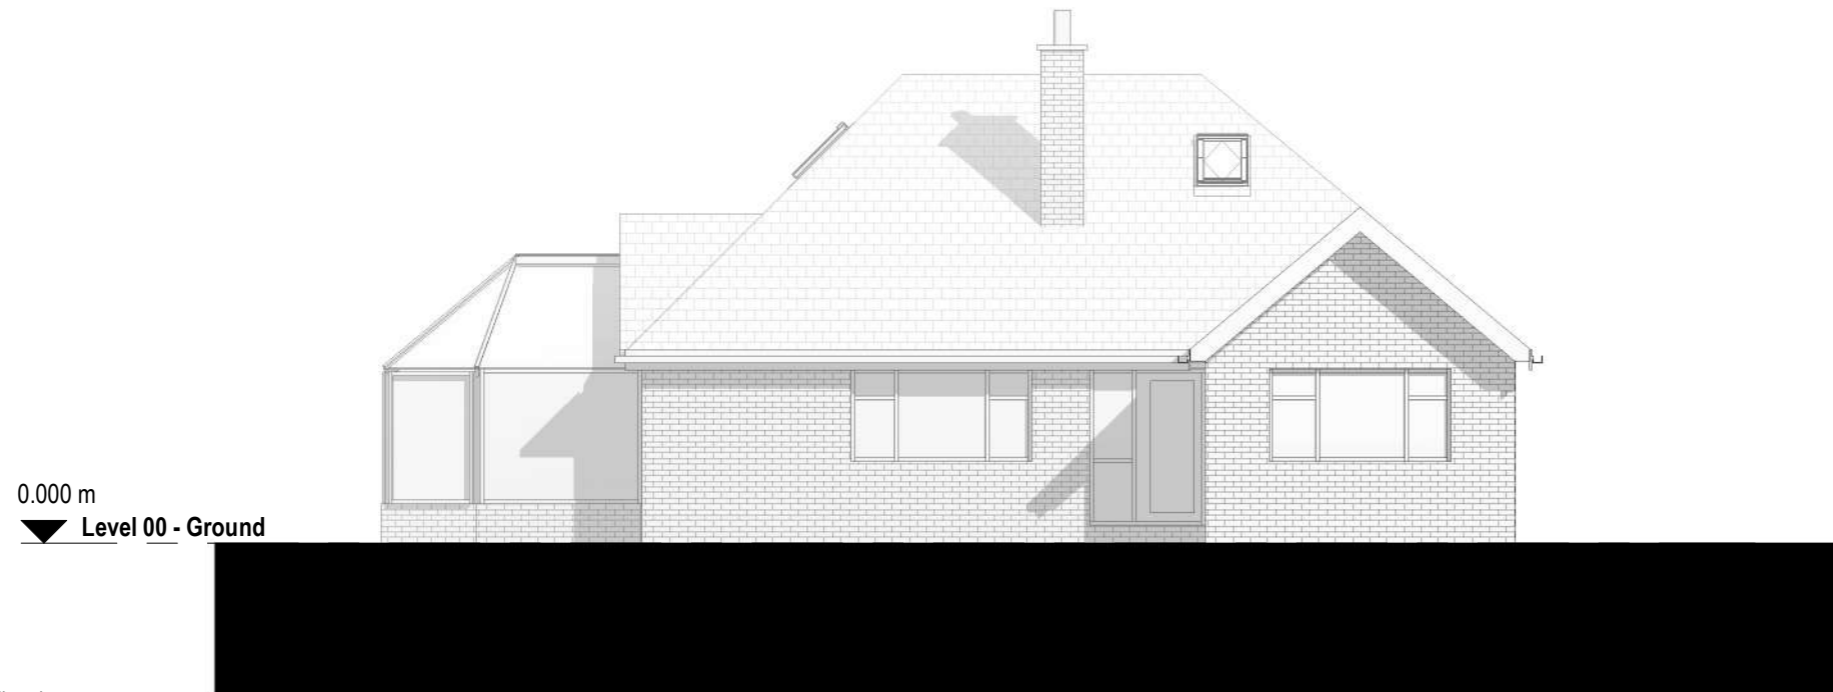


Southeast Elevation  
1 : 100

1	Issued for Lawful Development Certificate	30.09.22		
Rev	Description	Date	Dr by	App by
original by	Author	date created	07/09/21	approved by
				Approver



client name		Paul and Dee	
project		Beechcroft	
drawing		Elevations 02 - Proposed	
computer file	C:\Users\egonw\EA\EA\Projects\PD47	plot date	
	Beechcroft\wp\BIM\3d\model\PD47_EHA_BCR_PR_v07_PD.rvt		
project number	EHA-047	scale	As indicated @A3
drawing number	BCR_DR_P_02_024	rev	1
		issue status	Planning

 

This drawing is to be read in conjunction with all related drawings. All dimensions must be checked and verified on site before commencing any work or producing shop drawings. The originator should be notified immediately of any discrepancy. This drawing is copyright and remains the property of EHA