



(20) - GA Plan - Level 00 - Proposed areas  
1 : 100



(20) - GA Plan - Level 01 - Proposed areas  
1 : 100

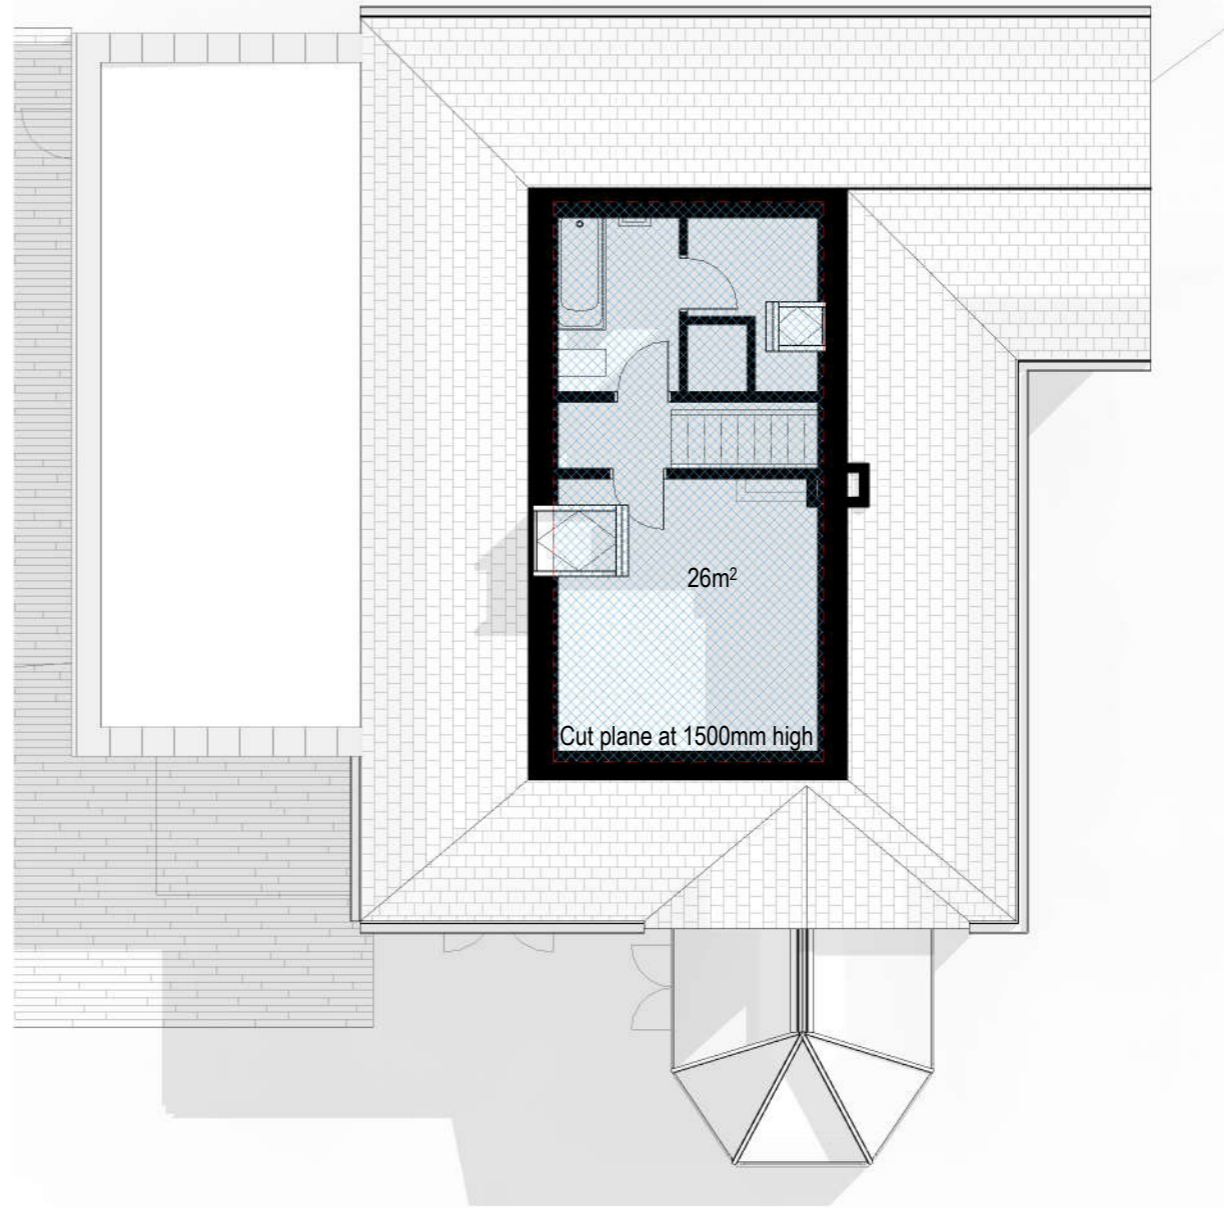

Site plan - areas  
1 : 2000

 

- Original GEA areas
- Extension 01 GEA areas
- Permitted Development GEA areas

GEA area comparison

Existing building GEA areas


GF Existing	120.8m <sup>2</sup>
FF Existing	26m <sup>2</sup>
<b>Total</b>	<b>146.8m<sup>2</sup></b>
Site area	1324m <sup>2</sup>

GEA area comparison

Proposed building GEA areas

GF Existing (-1.5m <sup>2</sup> )	119.3m <sup>2</sup>
FF Existing	26m <sup>2</sup>
GF PD areas	38m <sup>2</sup>
<b>Total</b>	<b>183.3m<sup>2</sup></b>
Site area	1324m <sup>2</sup>

SCALE 1 : 100

 

1	Issued for Lawful Development Certificate	30.09.22		
Rev	Description	Date	Dr by	App by
original by	Author	date created	07/30/21	approved by
				Approver



client name	
Paul and Dee	
project	
Beechcroft	
drawing	
Areas - Proposed	
computer file	plot date
C:\Users\egonw\EA\EAHA_Projects\PD47 Beechcroft\wp\BIM3d\model\PD47_EHA_BCR_PR_v07_PD.rvt	
project number	scale
EHA-047	As indicated @A3
drawing number	rev
BCR_DR_P_00_013	1
issue status	
Planning	

This drawing is to be read in conjunction with all related drawings. All dimensions must be checked and verified on site before commencing any work or producing shop drawings. The originator should be notified immediately of any discrepancy. This drawing is copyright and remains the property of EHA