




(20) - Level 00 - Existing plan
1 : 100

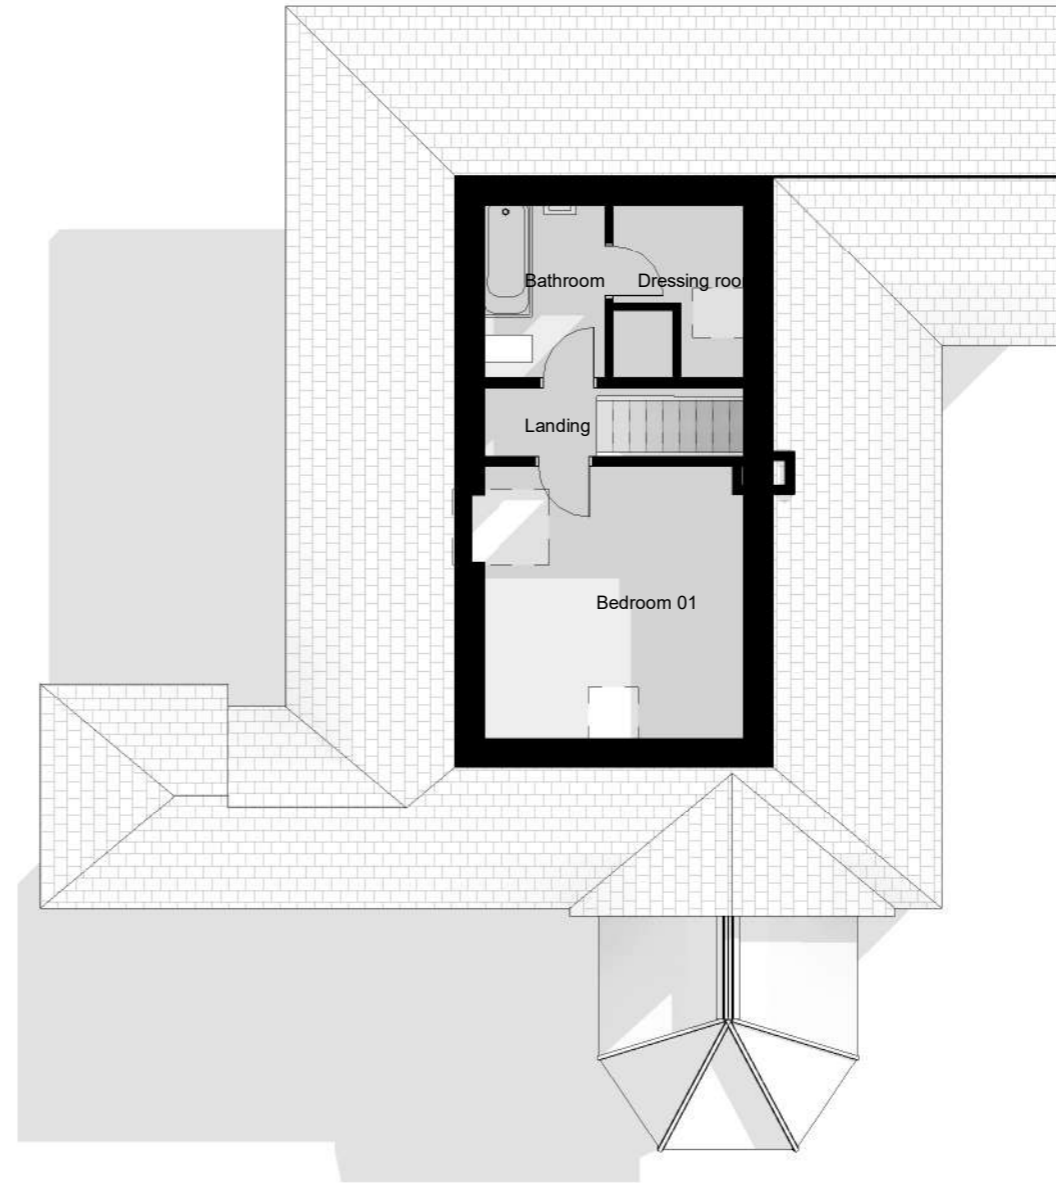

(20) - Level 01 - Existing plan
1 : 100



SCALE 1 : 100



1	Issued for Lawful Development Certificate	30.09.22		
Rev	Description	Date	Dr by	App by
original by Author		date created 07/09/21		approved by Approver



client name		
Paul and Dee		
project		
Beechcroft		
drawing		
Floor Plans - Existing		
computer file	plot date	
C:\Users\egonw\EA\EAH\Projects\PD47 Beechcroft\wp\BIM\3d\model\PD47_EHA_BCR_EX_PD.rvt		
project number	scale	@A3
EHA-047	1 : 100	
drawing number	rev	issue status
BCR_DR_P_00_010	1	Planning

This drawing is to be read in conjunction with all related drawings. All dimensions must be checked and verified on site before commencing any work or producing shop drawings. The originator should be notified immediately of any discrepancy. This drawing is copyright and remains the property of EHA