


(20) - Level 00 - Existing plan
1 : 100



(20) - Level 01 - Existing plan
1 : 100

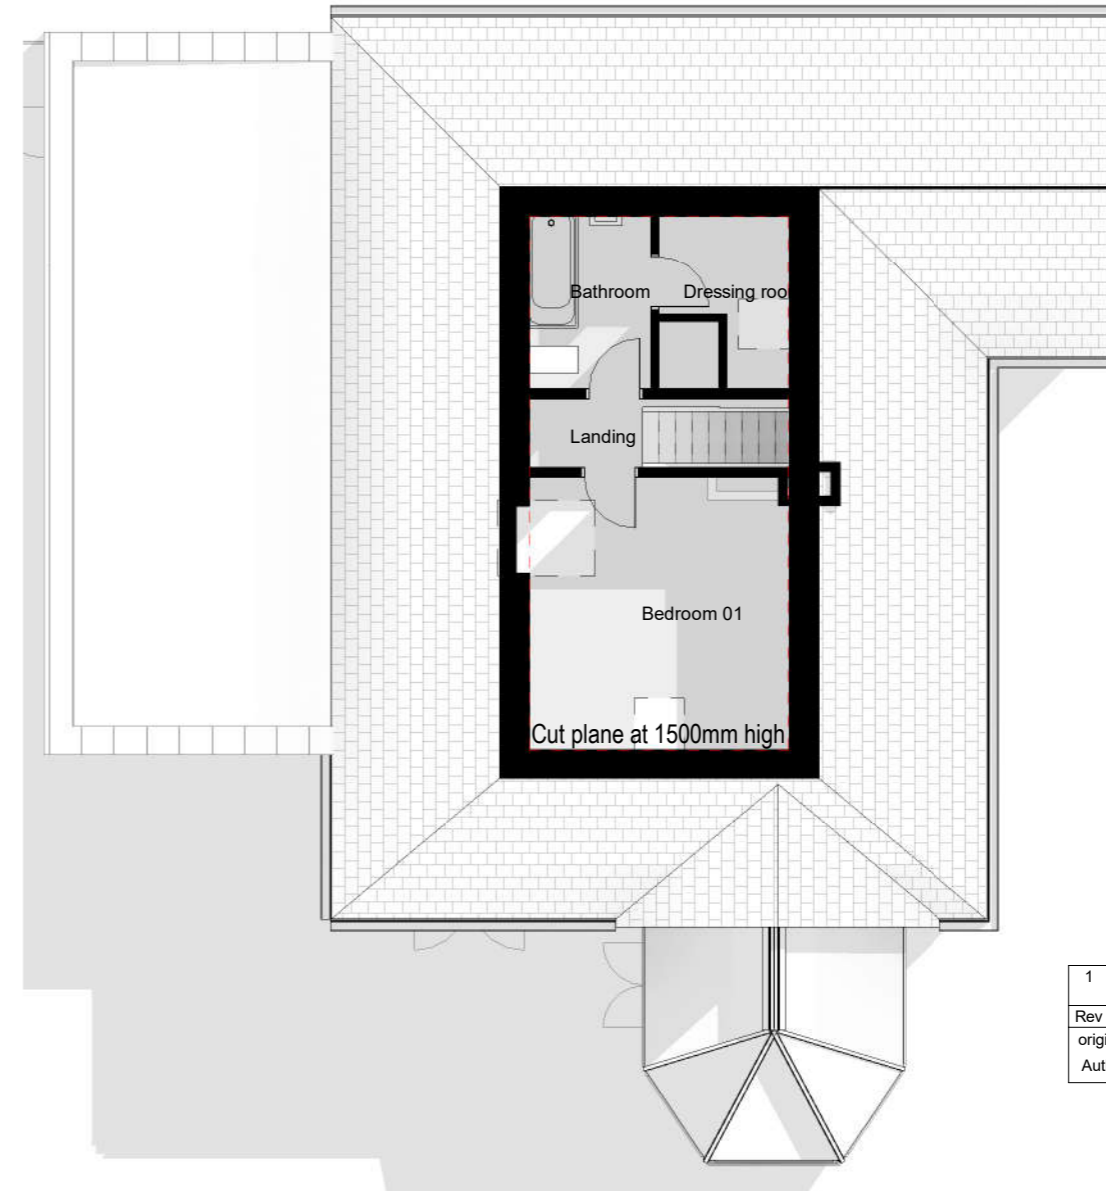

SCALE 1 : 100



1	Issued for Lawful Development Certificate	30.09.22		
Rev	Description	Date	Dr by	App by
original by	Author	date created	07/09/21	approved by
				Approver



client name	
Paul and Dee	
project	
Beechcroft	
drawing	
Floor Plans - Proposed	
computer file	plot date
C:\Users\egonw\EA\EAH_Architects\Projects\PD47 Beechcroft\wp\BIM\3d\model\PD47_EHA_BCR_PR_v07_PD.rvt	
project number	scale
EHA-047	1 : 100 @A3
drawing number	rev
BCR_DR_P_00_011	1
issue status	
Planning	

This drawing is to be read in conjunction with all related drawings. All dimensions must be checked and verified on site before commencing any work or producing shop drawings. The originator should be notified immediately of any discrepancy. This drawing is copyright and remains the property of EHA