



S.E. elevation

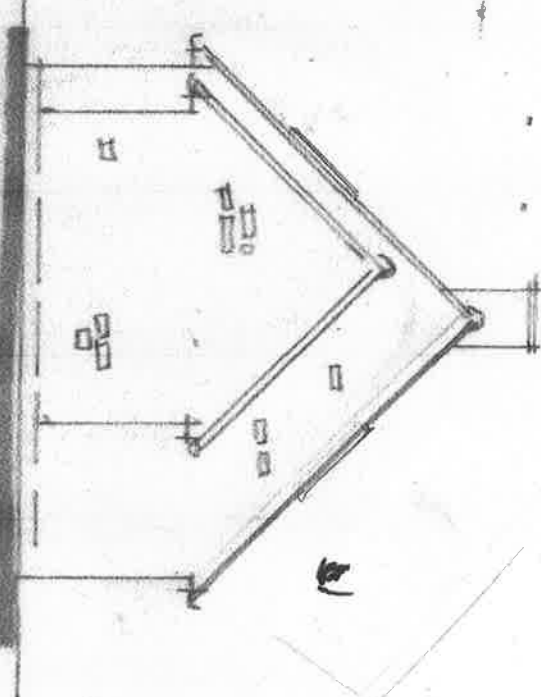


S.W. elevation

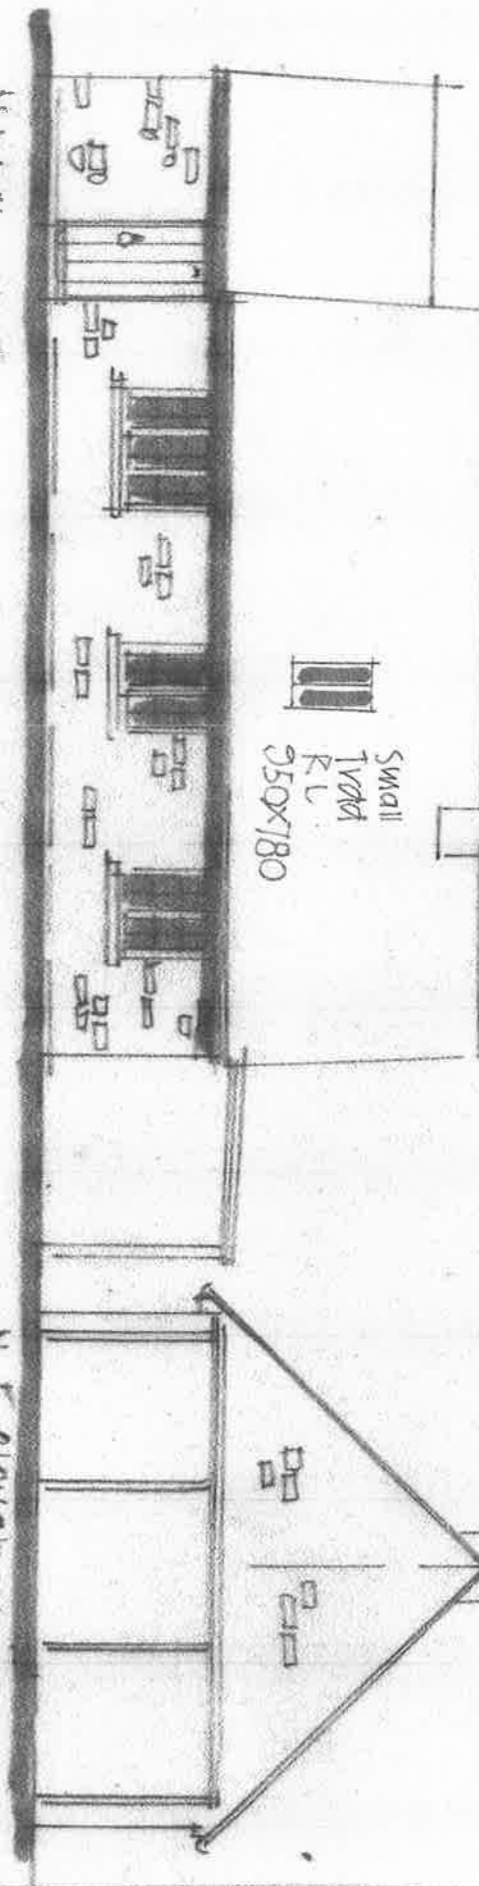


N.W. elevation


N.E. elevation

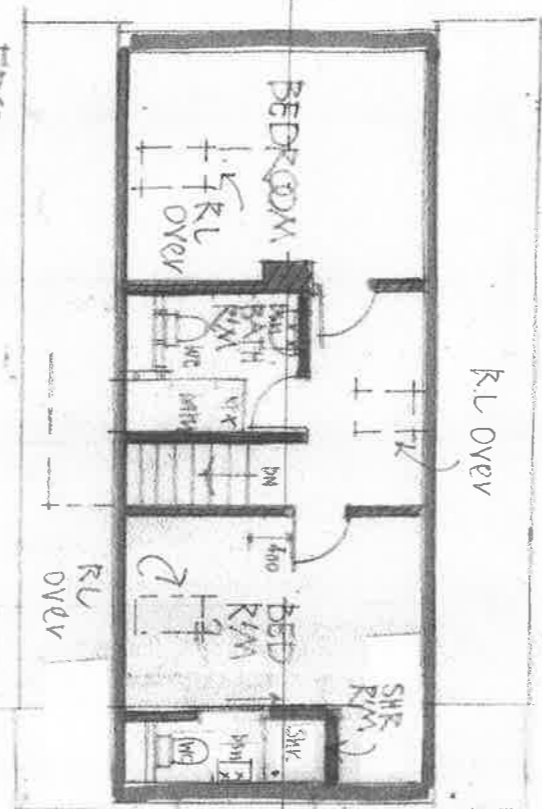

FIRST FLOOR PLAN.

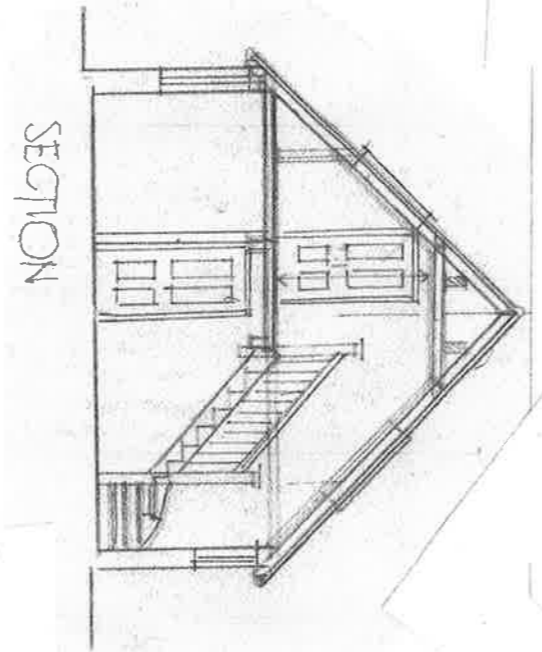


SECTION

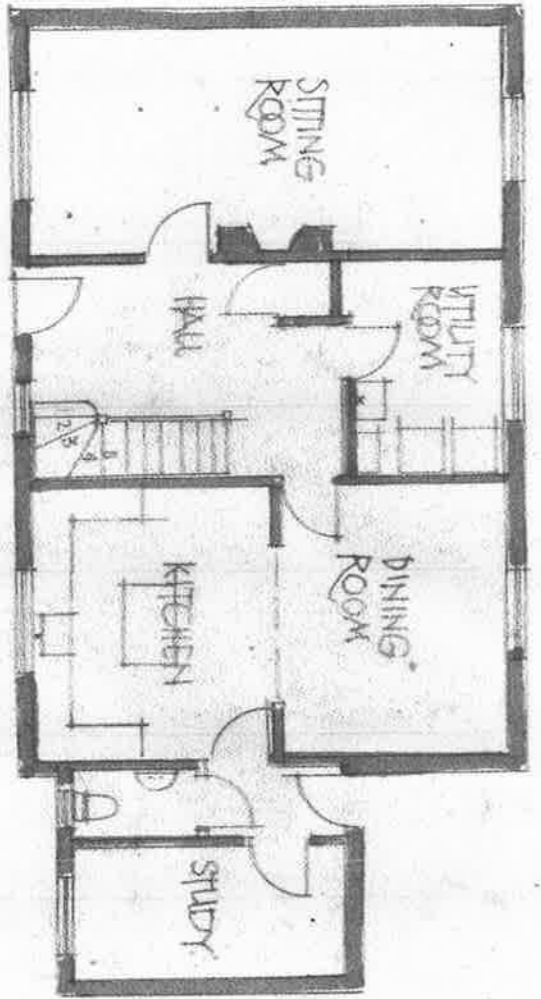

GROUND FLOOR PLAN



1:100 SCALE.

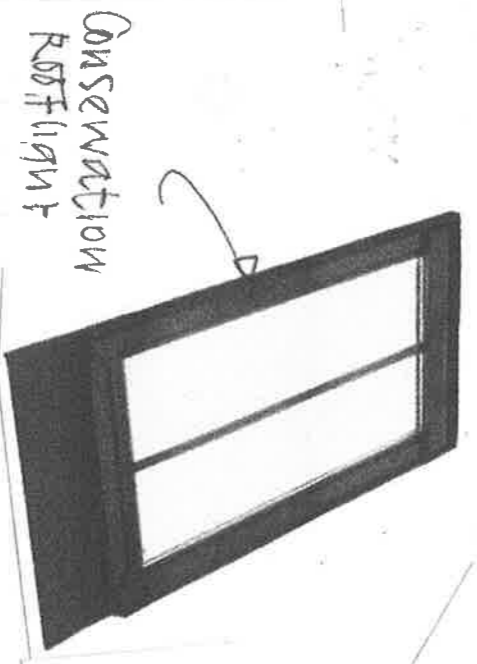

Conservation Rooflight

PLANS ELEVVS.

SECTION
 NEW ROOF LIGHTS
 AT STONE WALL COTTAGE
 LYNNHAM OX760AL.
 FOR MRS MRS OSHEA
 SCALE 1:100
 DATE: SEPTEMBER 2012.

RODERICK BRIDGE
 ARCHITECTURE
 TEL 01993 868448