



NORTH WEST ELEVATION




NORTH EAST ELEVATION

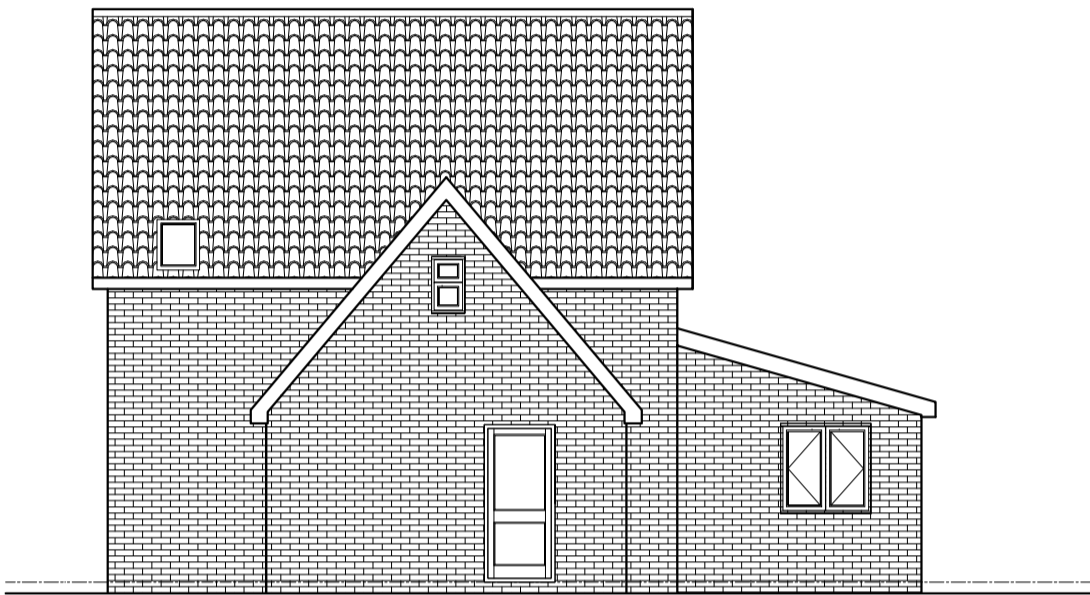

NORTH WEST ELEVATION

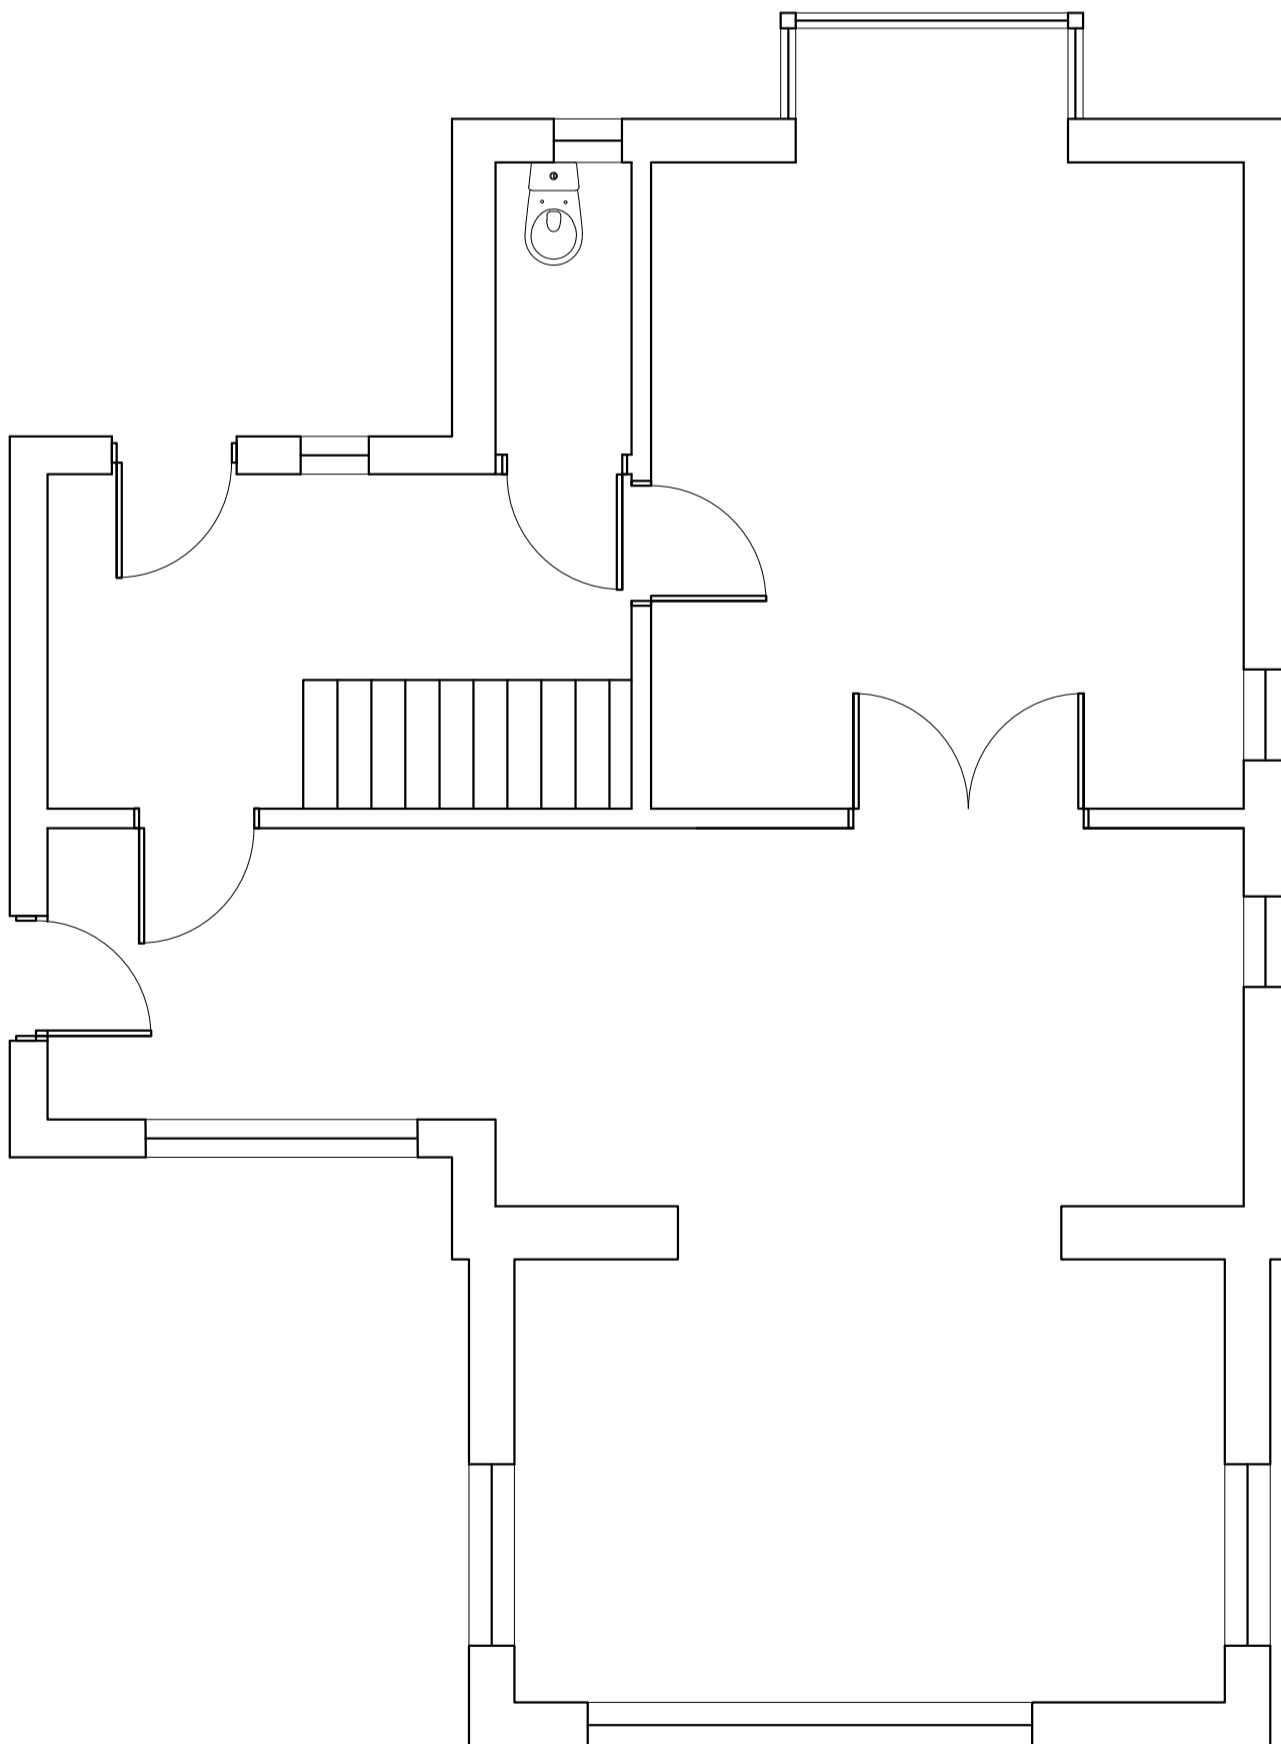

EXISTING GROUND FLOOR PLAN

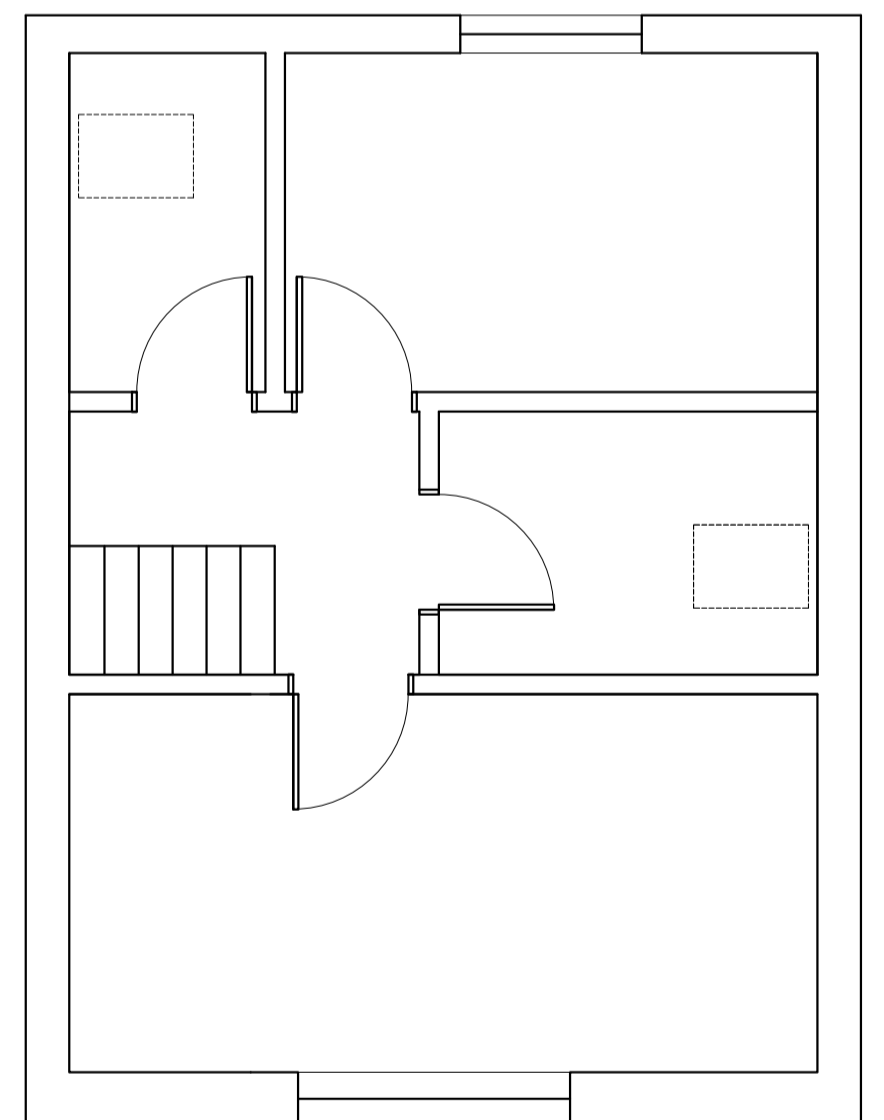

EXISTING FIRST FLOOR PLAN

EXISTING

Whilst every care has been taken to ensure accuracy, no responsibility will be accepted for any errors contained in this drawing and it should not be relied upon for ordering of any materials.
 All details and dimensions must be checked on-site before any building work or material ordering.
 This drawing is copyright the property of the Client. Contractor to check and adjust dimensions of new work to suit existing conditions and the Contractor must notify the Agent of any discrepancies before proceeding

JOB
PROPOSED 2nd STOREY REAR EXTENSION
 at CORNFIELDS, FISKE PIGHTLE,
 WILLISHAM, IPSWICH, SUFFOLK, IP8 4SN
 Scale 1:50 1:100 Date JUN'22
 Drg. No. 2207 / 01

A2

Mob. 07786 516500
 email - peterkeen51@gmail.com