



Section through boundary at level change 1:50

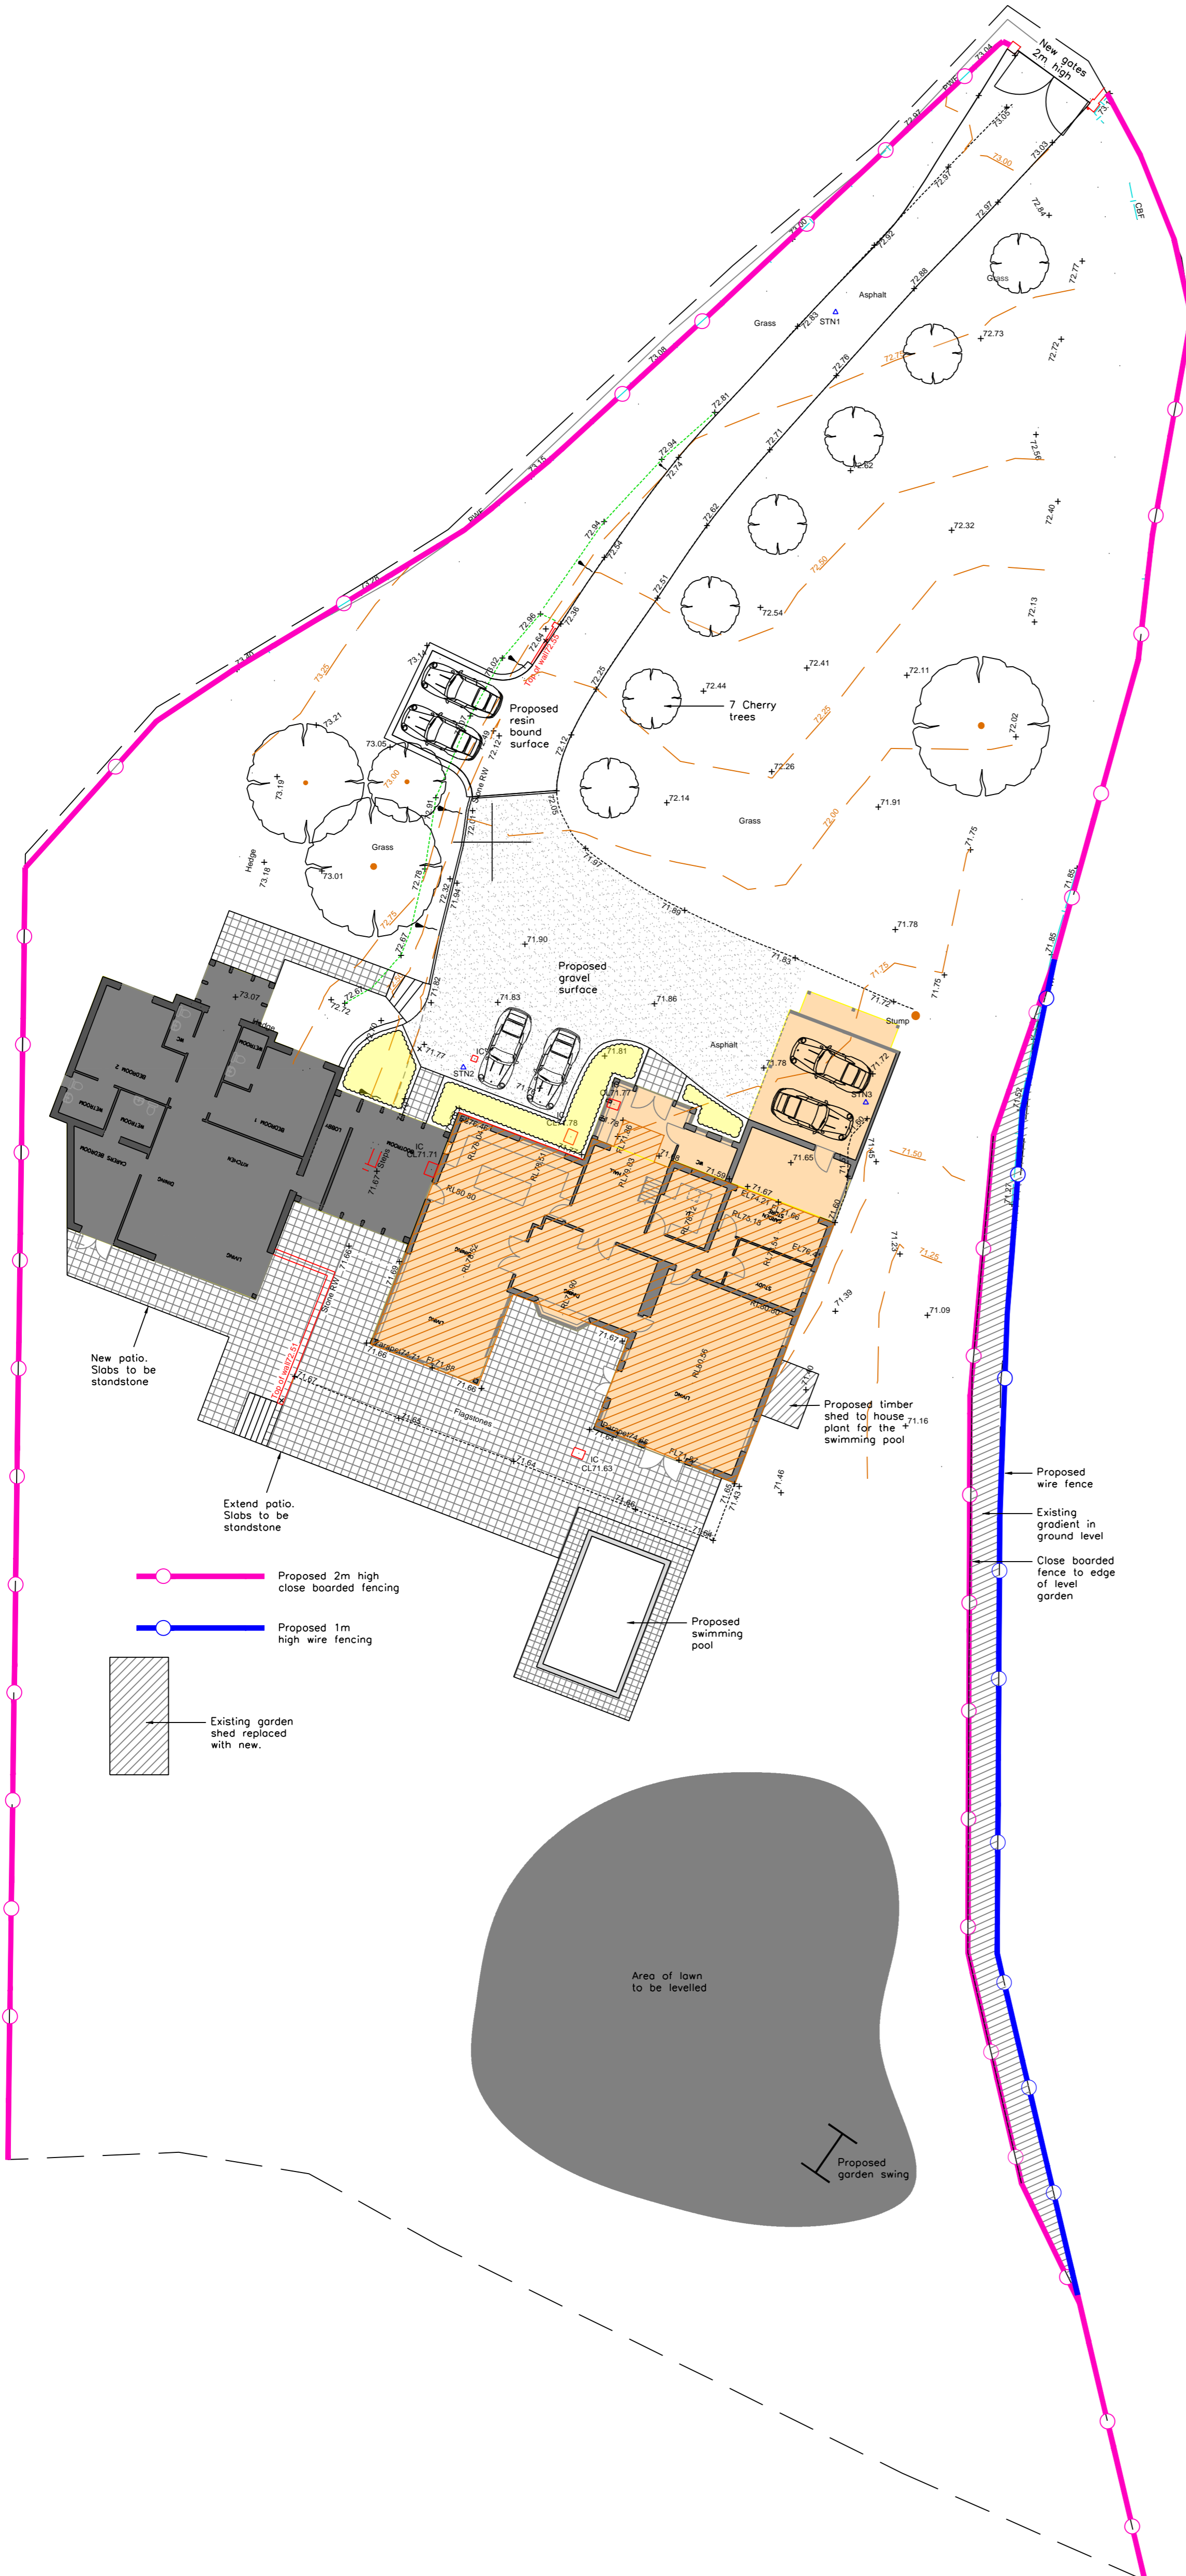

Cotswold Dry Stone walls within garden




Indian Sandstone patio and footpaths

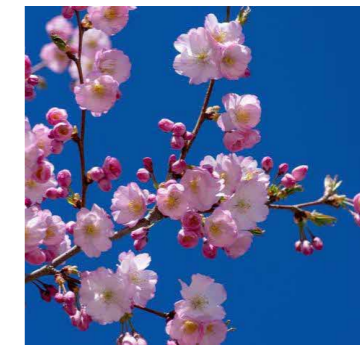

Flowering Cherry Accolade 125/150cm bare root



Resin bound driveway. Colour to be Riviera.

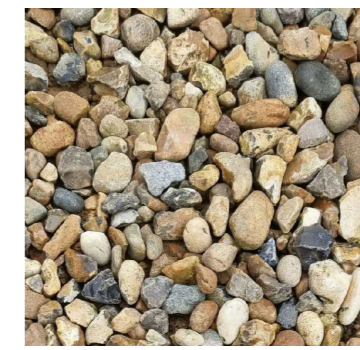

Shingle (Gravel) 20mm

Client	PROPOSED EXTENSION
TUMBLING FIELDS STINCHECOMBE DURSLEY GL11 6BQ	
Title	
SITE PLAN AS PROPOSED	
CHURCH ARCHITECTURAL	
Roy Beck	
Arch: Church	
1 Coqote, Rendwick, Stroud, Glos, GL6 6HR	
Drawn	RWB
Scale	1:200 @ A2
Date	SEPT 2022
Drawing Number	110
Revisions	