


OS LICENCE NO: 100-02432
 Contractors must verify all dimensions on site prior to commencement of works. DO NOT scale from this drawing. FOR PLANNING PURPOSES ONLY. Drawing to be read in accordance with other submitted documentation. It is the responsibility of the client/developer to instruct a suitably qualified specialist to confirm with the requirements of the current CDM 2015 Regulations. Client/developer to appoint a structural design/contractor as required under the relevant regulations. Refer to www.hse.gov.uk for further guidance. © Drawings and designs are copyright of Bloomfields and must not be copied without prior consent.


Notes:

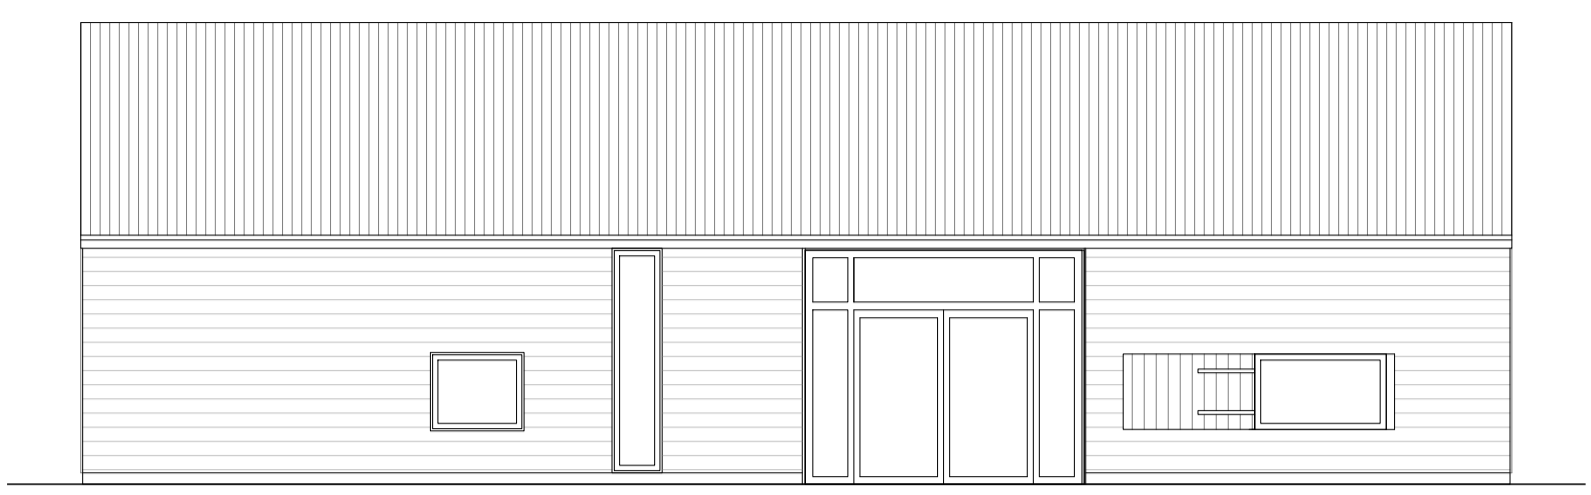


Proposed West (Rear) Elevation




Proposed North (Side) Elevation

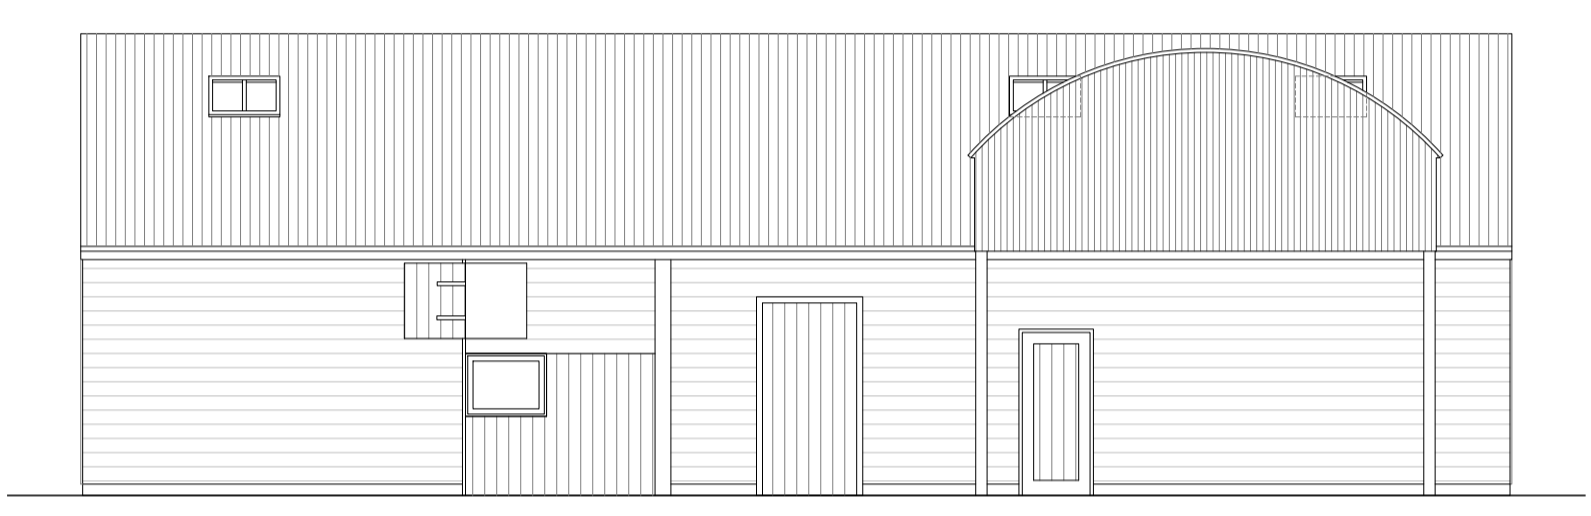


Proposed East (Front) Elevation

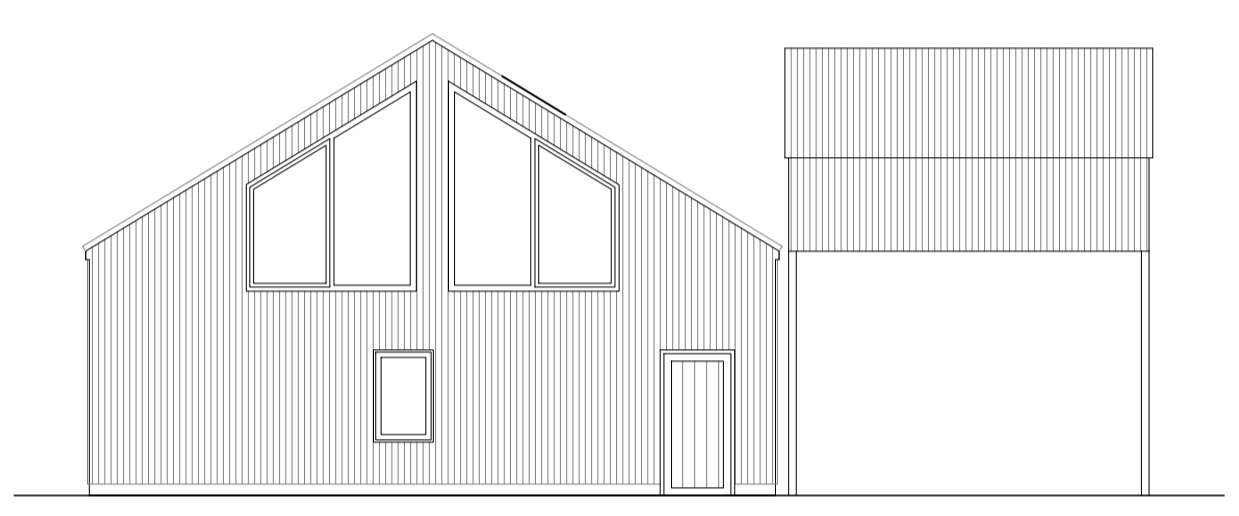


Proposed South (Side) Elevation

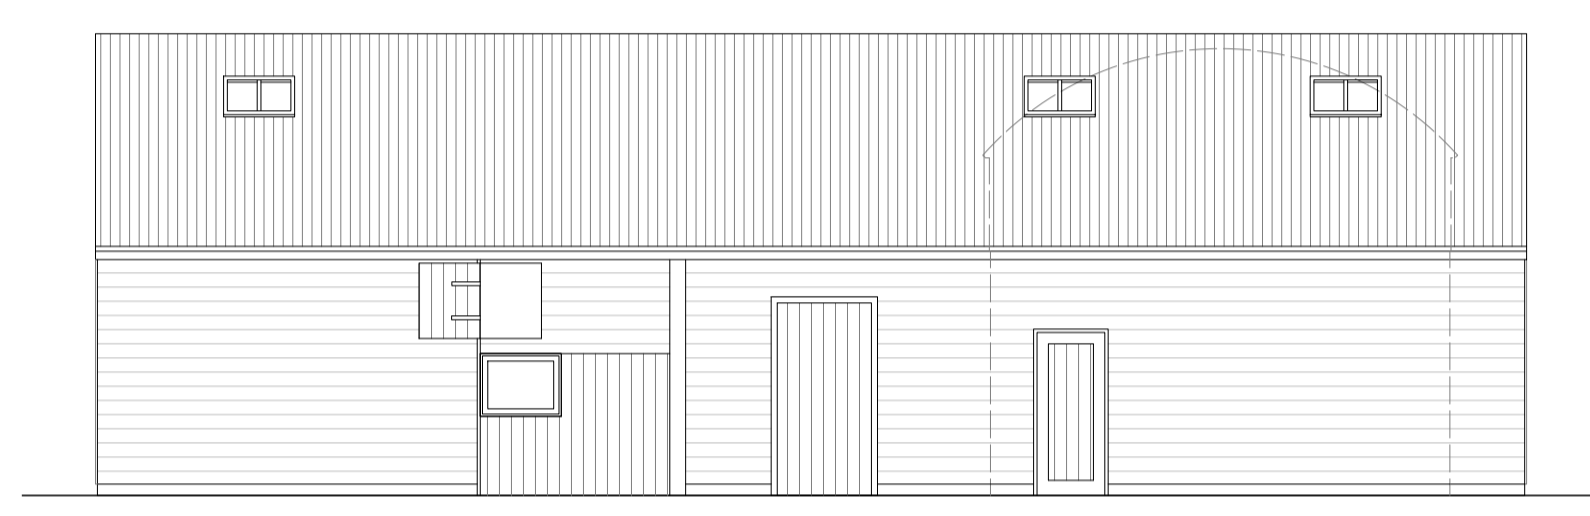


Proposed East (Front) Elevation (Unobscured)

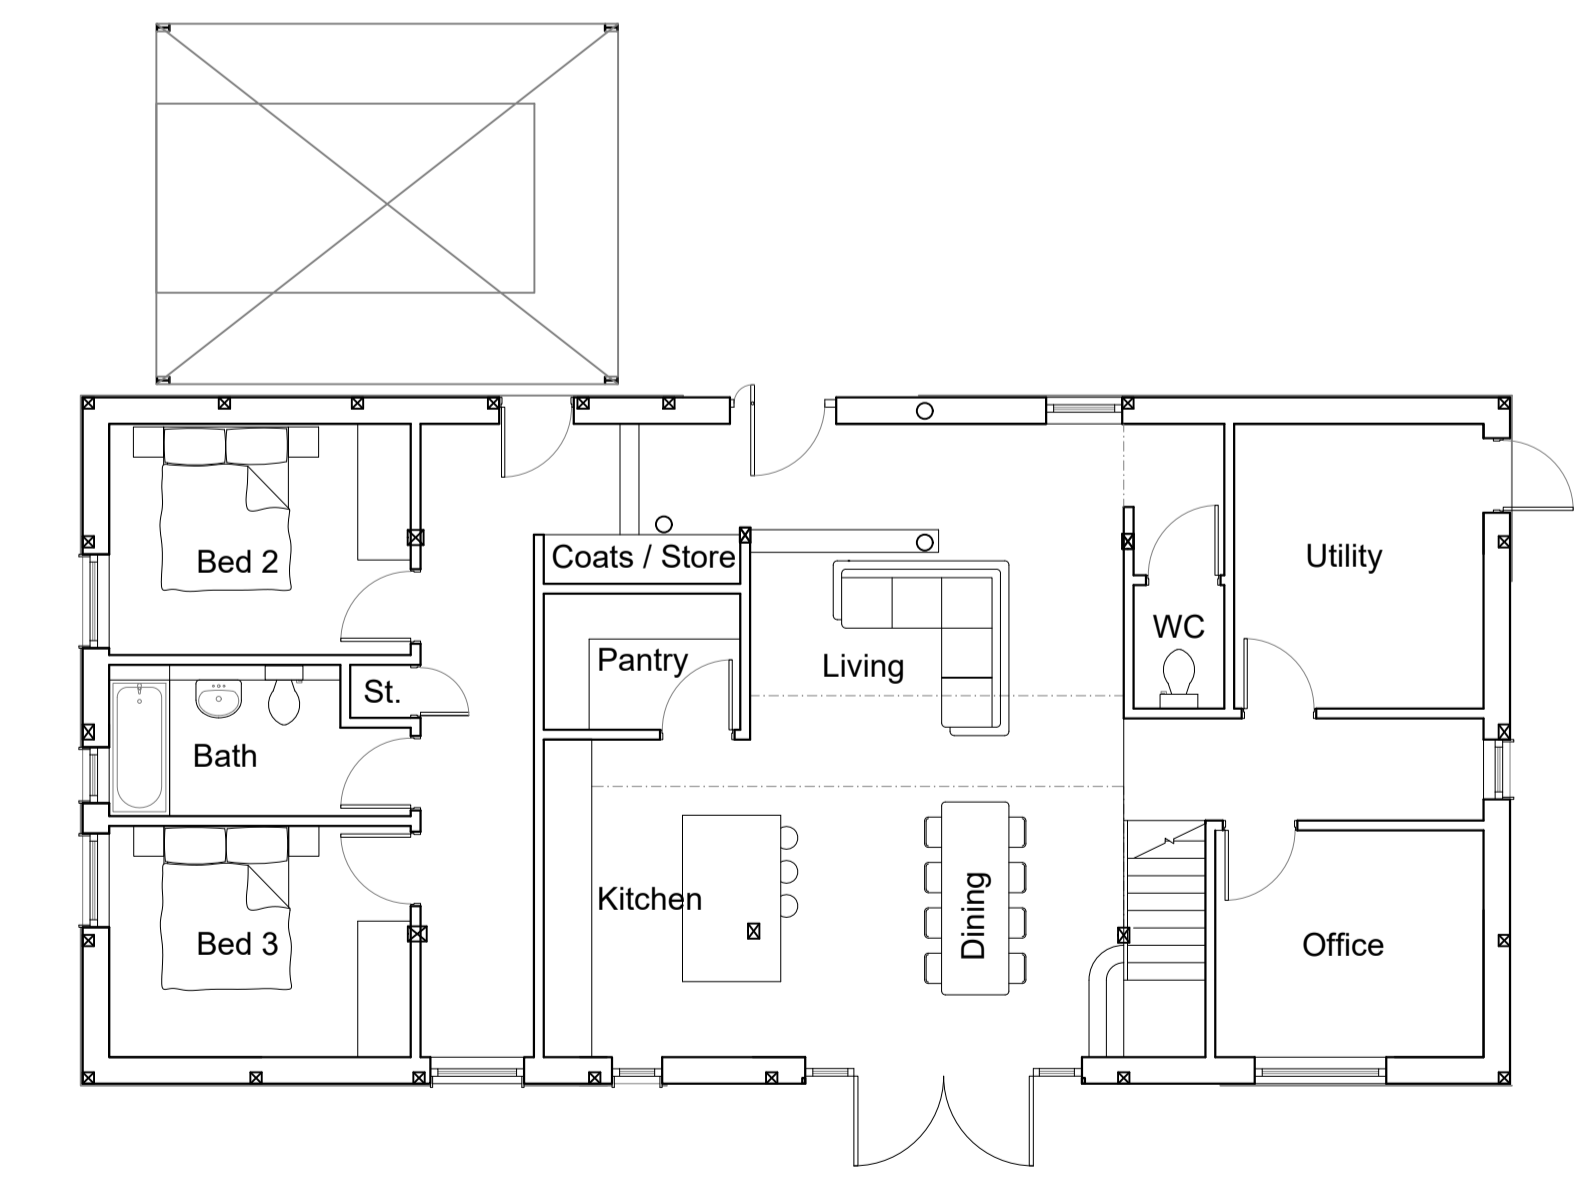


Proposed Ground Floor Plan

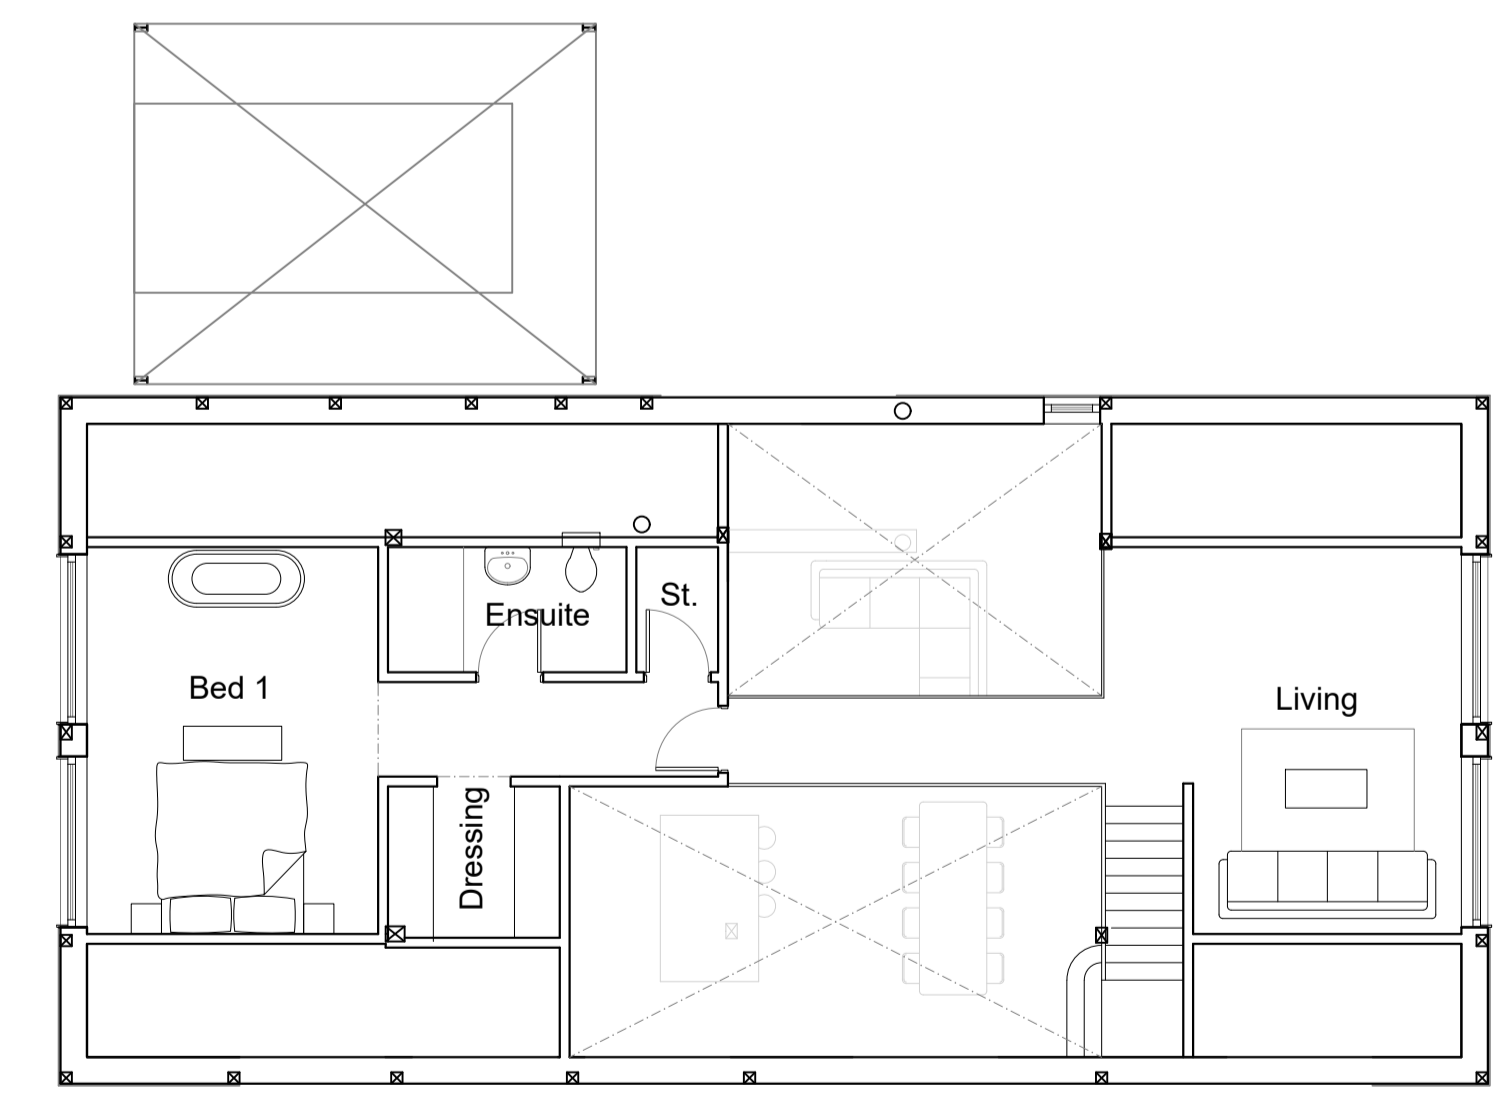

Proposed Mezzanine Plan

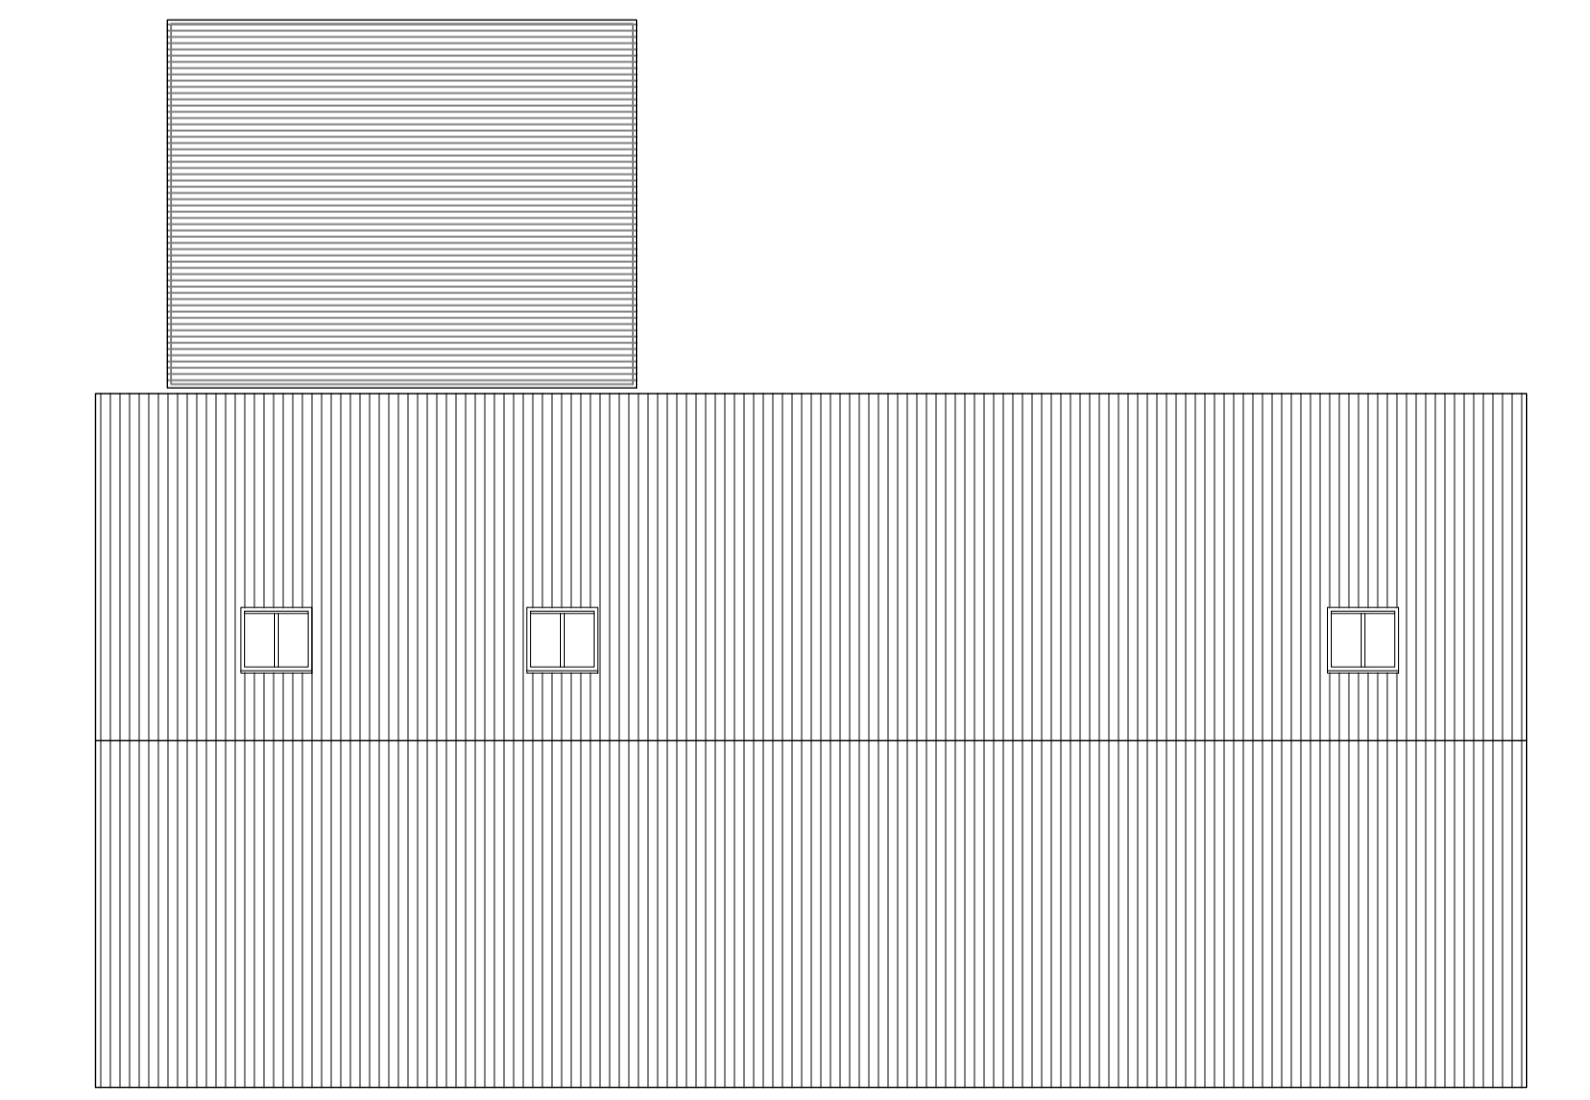

Proposed Roof Plan

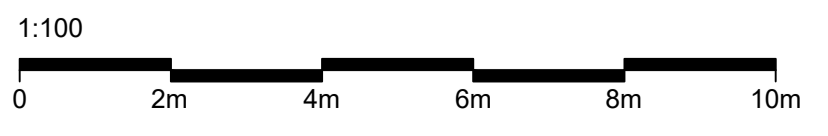

Issued for Planning

Revision:	Rev By:	Checked By:
A. 02.09.2022	EGT	BW
B. 30.09.2022	EGT	BW

bloomfields
 01892 831 600
 www.bloomfieldsltd.co.uk
 drawing@bloomfieldsltd.co.uk

Client:
 Mr & Mrs Anderson

Project:
 Barn Conversion

Site Address:
 Hole Street Farm,
 Kingsdown, Sittingbourne,
 ME9 0QX

Scale: 1:100 @ A1
Drawn By: EGT

Date: 23.08.2022
Checked By: BW

Drawing Title:
 Proposed Plans and Elevations

St: | **Job No:** | **Drawing No:** | **Rev:**

P.2405.060.B

