



General Notes:  
 1. Do not scale this drawing. All dimensions to be as noted. Contractor to check all dimensions on site before carry out works.  
 2. This drawing is for the private and confidential use of the client for whom it was undertaken and it should not be reproduced in whole or in part or relied upon by third parties for any use without the express written authority of Beech Architects Limited.

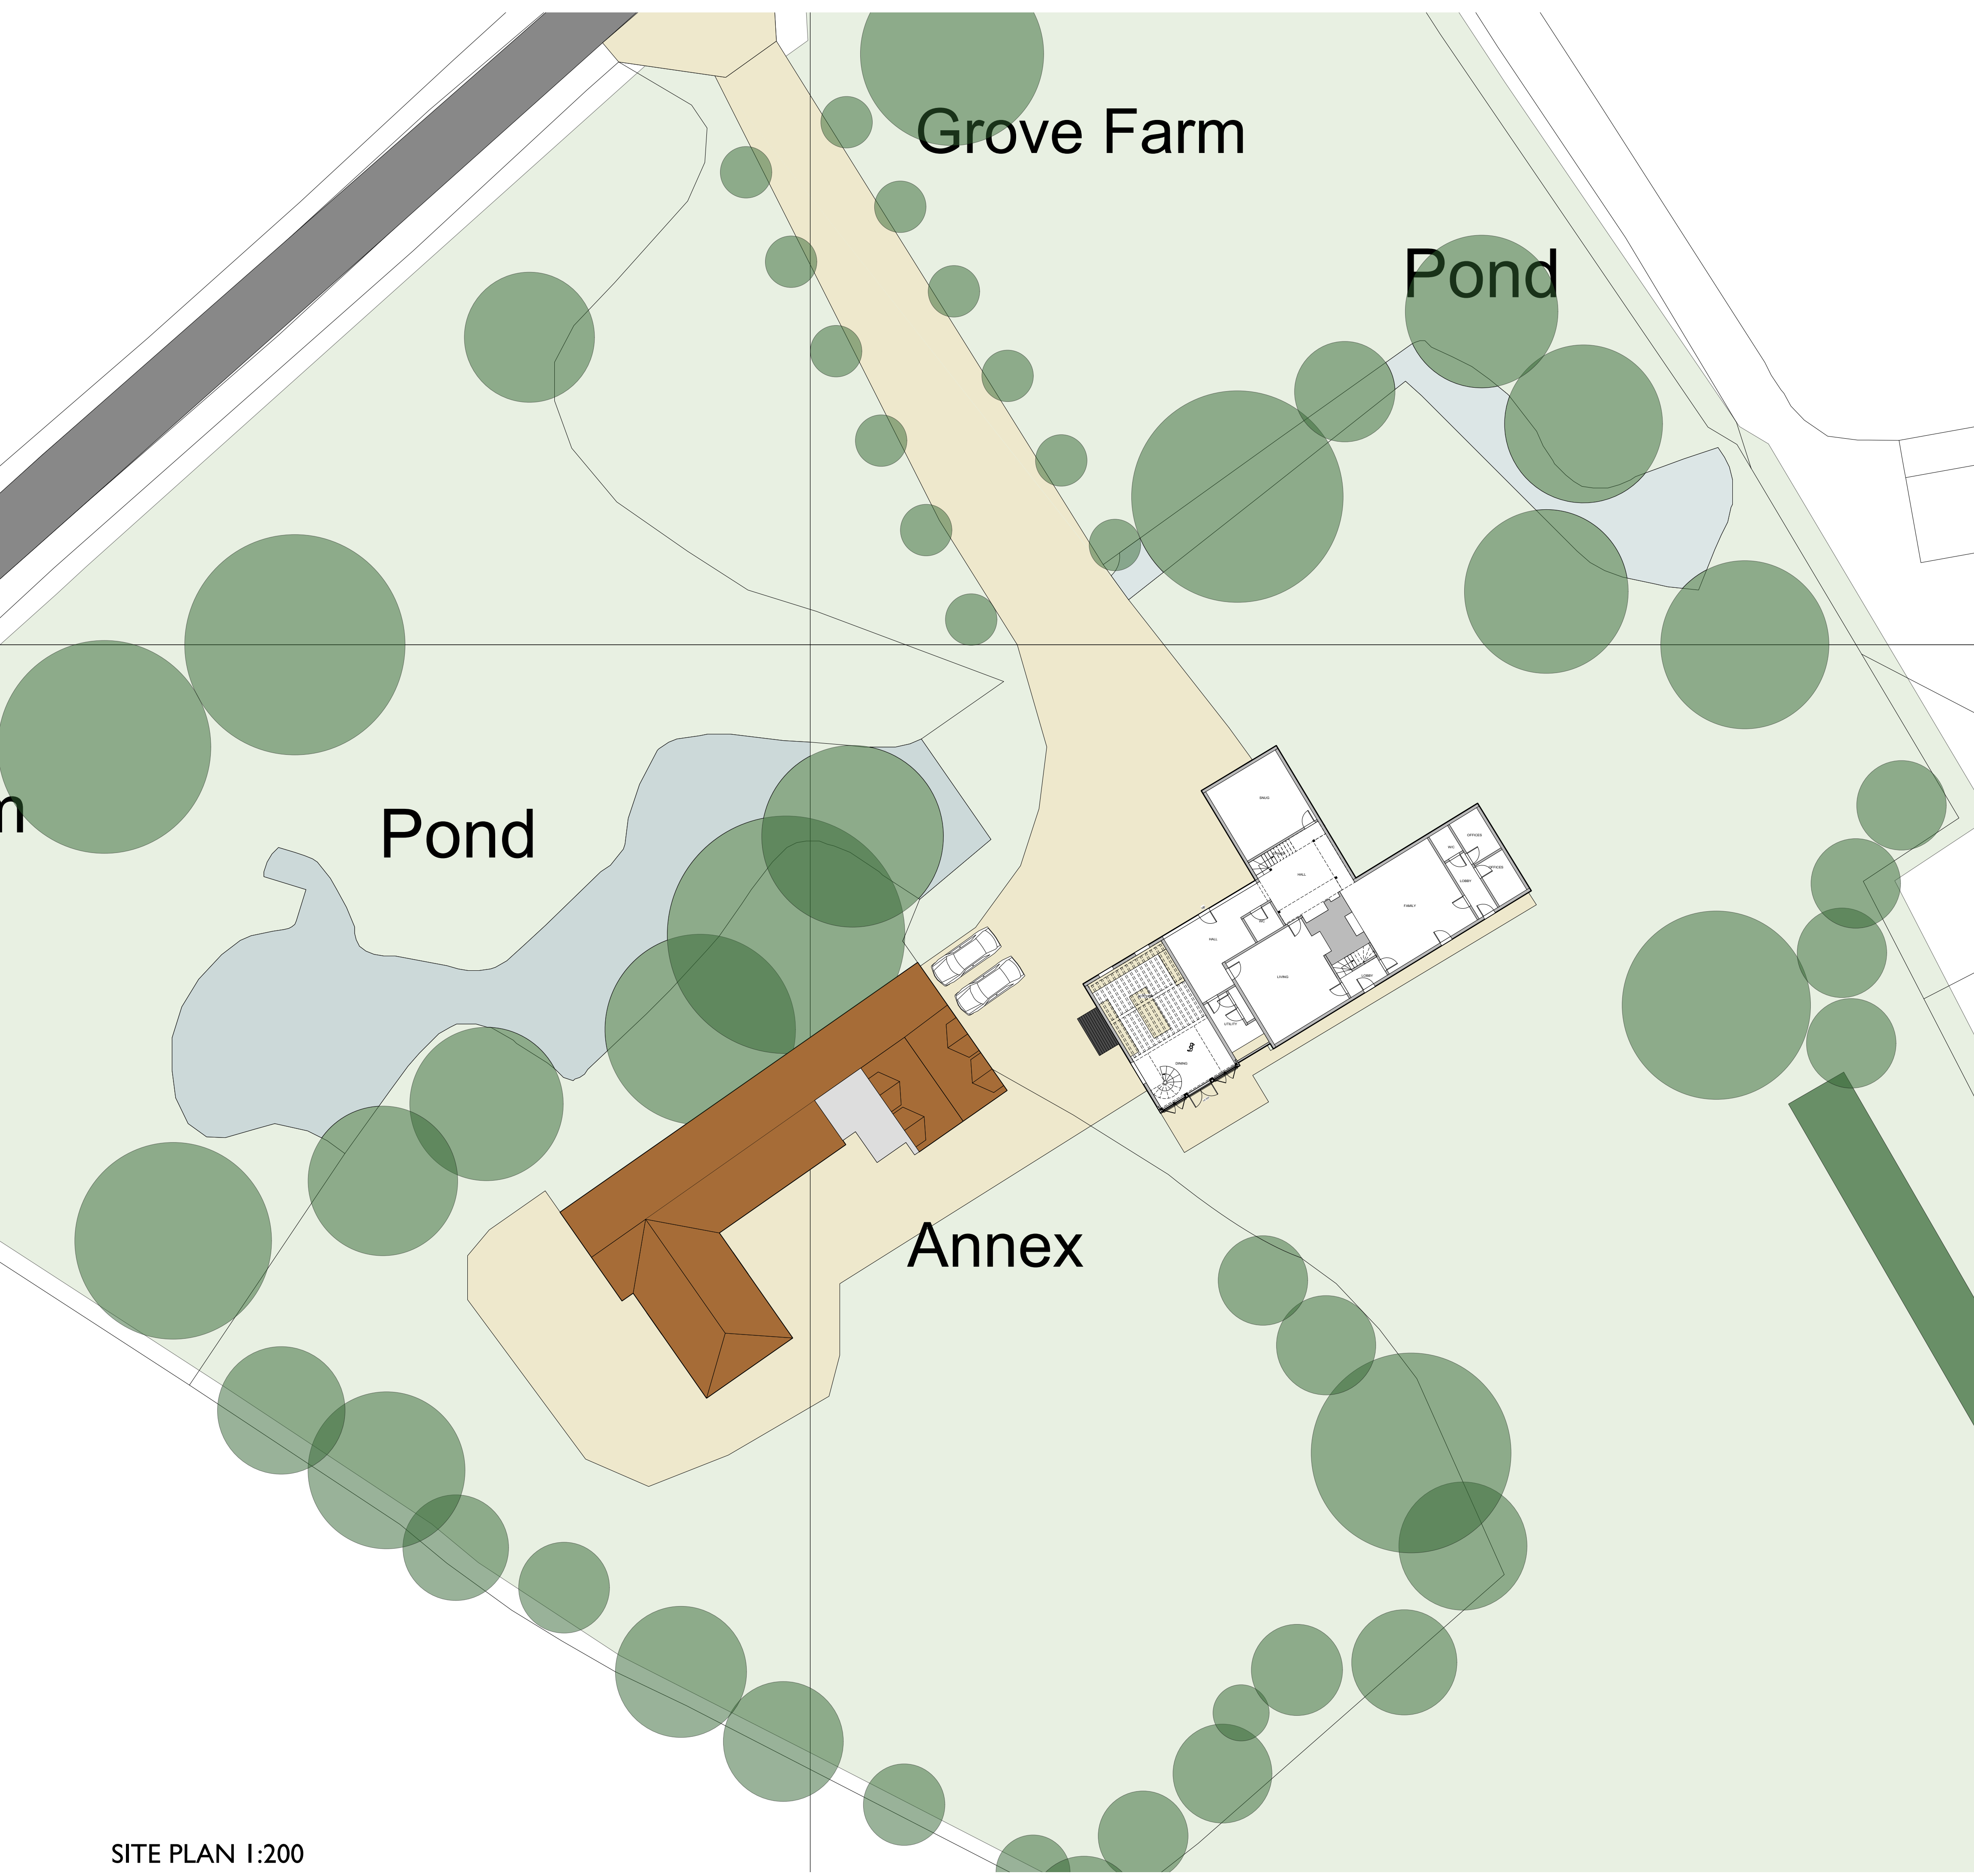

SITE PLAN 1:200



BLOCK PLAN 1:500

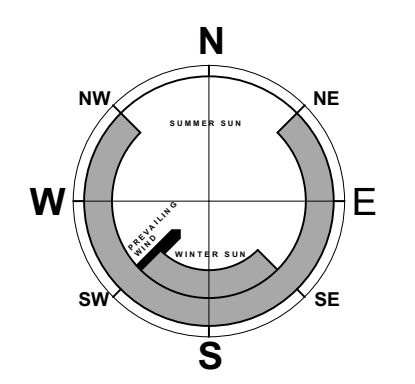

		Church Farm Barn The Street Thorndon Suffolk IP23 7JR e enquiries@beecharchitects.com t 01379 678442	
<b>CLIENT</b> Mike Dellavedova			
<b>PROJECT</b> Grove Farm, Monk Soham, Woodbridge IP13 7EL			
<b>DRAWING</b> Existing Site & Block Plan			
SCALE	DATE	DRAWN BY	CHECKED
1:200 @ A1	April 2022		
DRAWING NUMBER	JOB NUMBER	STATUS	REV
02	644	Not For Construction	

This drawing is copyright and remains the property of Beech Architects Ltd. Original size A1. Scale shown will be incorrect if reproduced in any other format. All dimensions to be checked on site.