

front elevation
existing elevation
scale 1:100


side elevation

rear elevation


side elevation

- ROOF:
TILE / FLAT ROOF
- FRAMES:
UPVC COLOUR WHITE / GREY
- FASCIA / SOFFIT:
TANOR WHITE / UPVC TO FLAT ROOF
- WALLS:
RENDER / SPAR / BRICK PLINTH
- WINDOWS:
ALUMINUM / UPVC
- DOORS:
ALUMINUM / TIMBER


existing materials

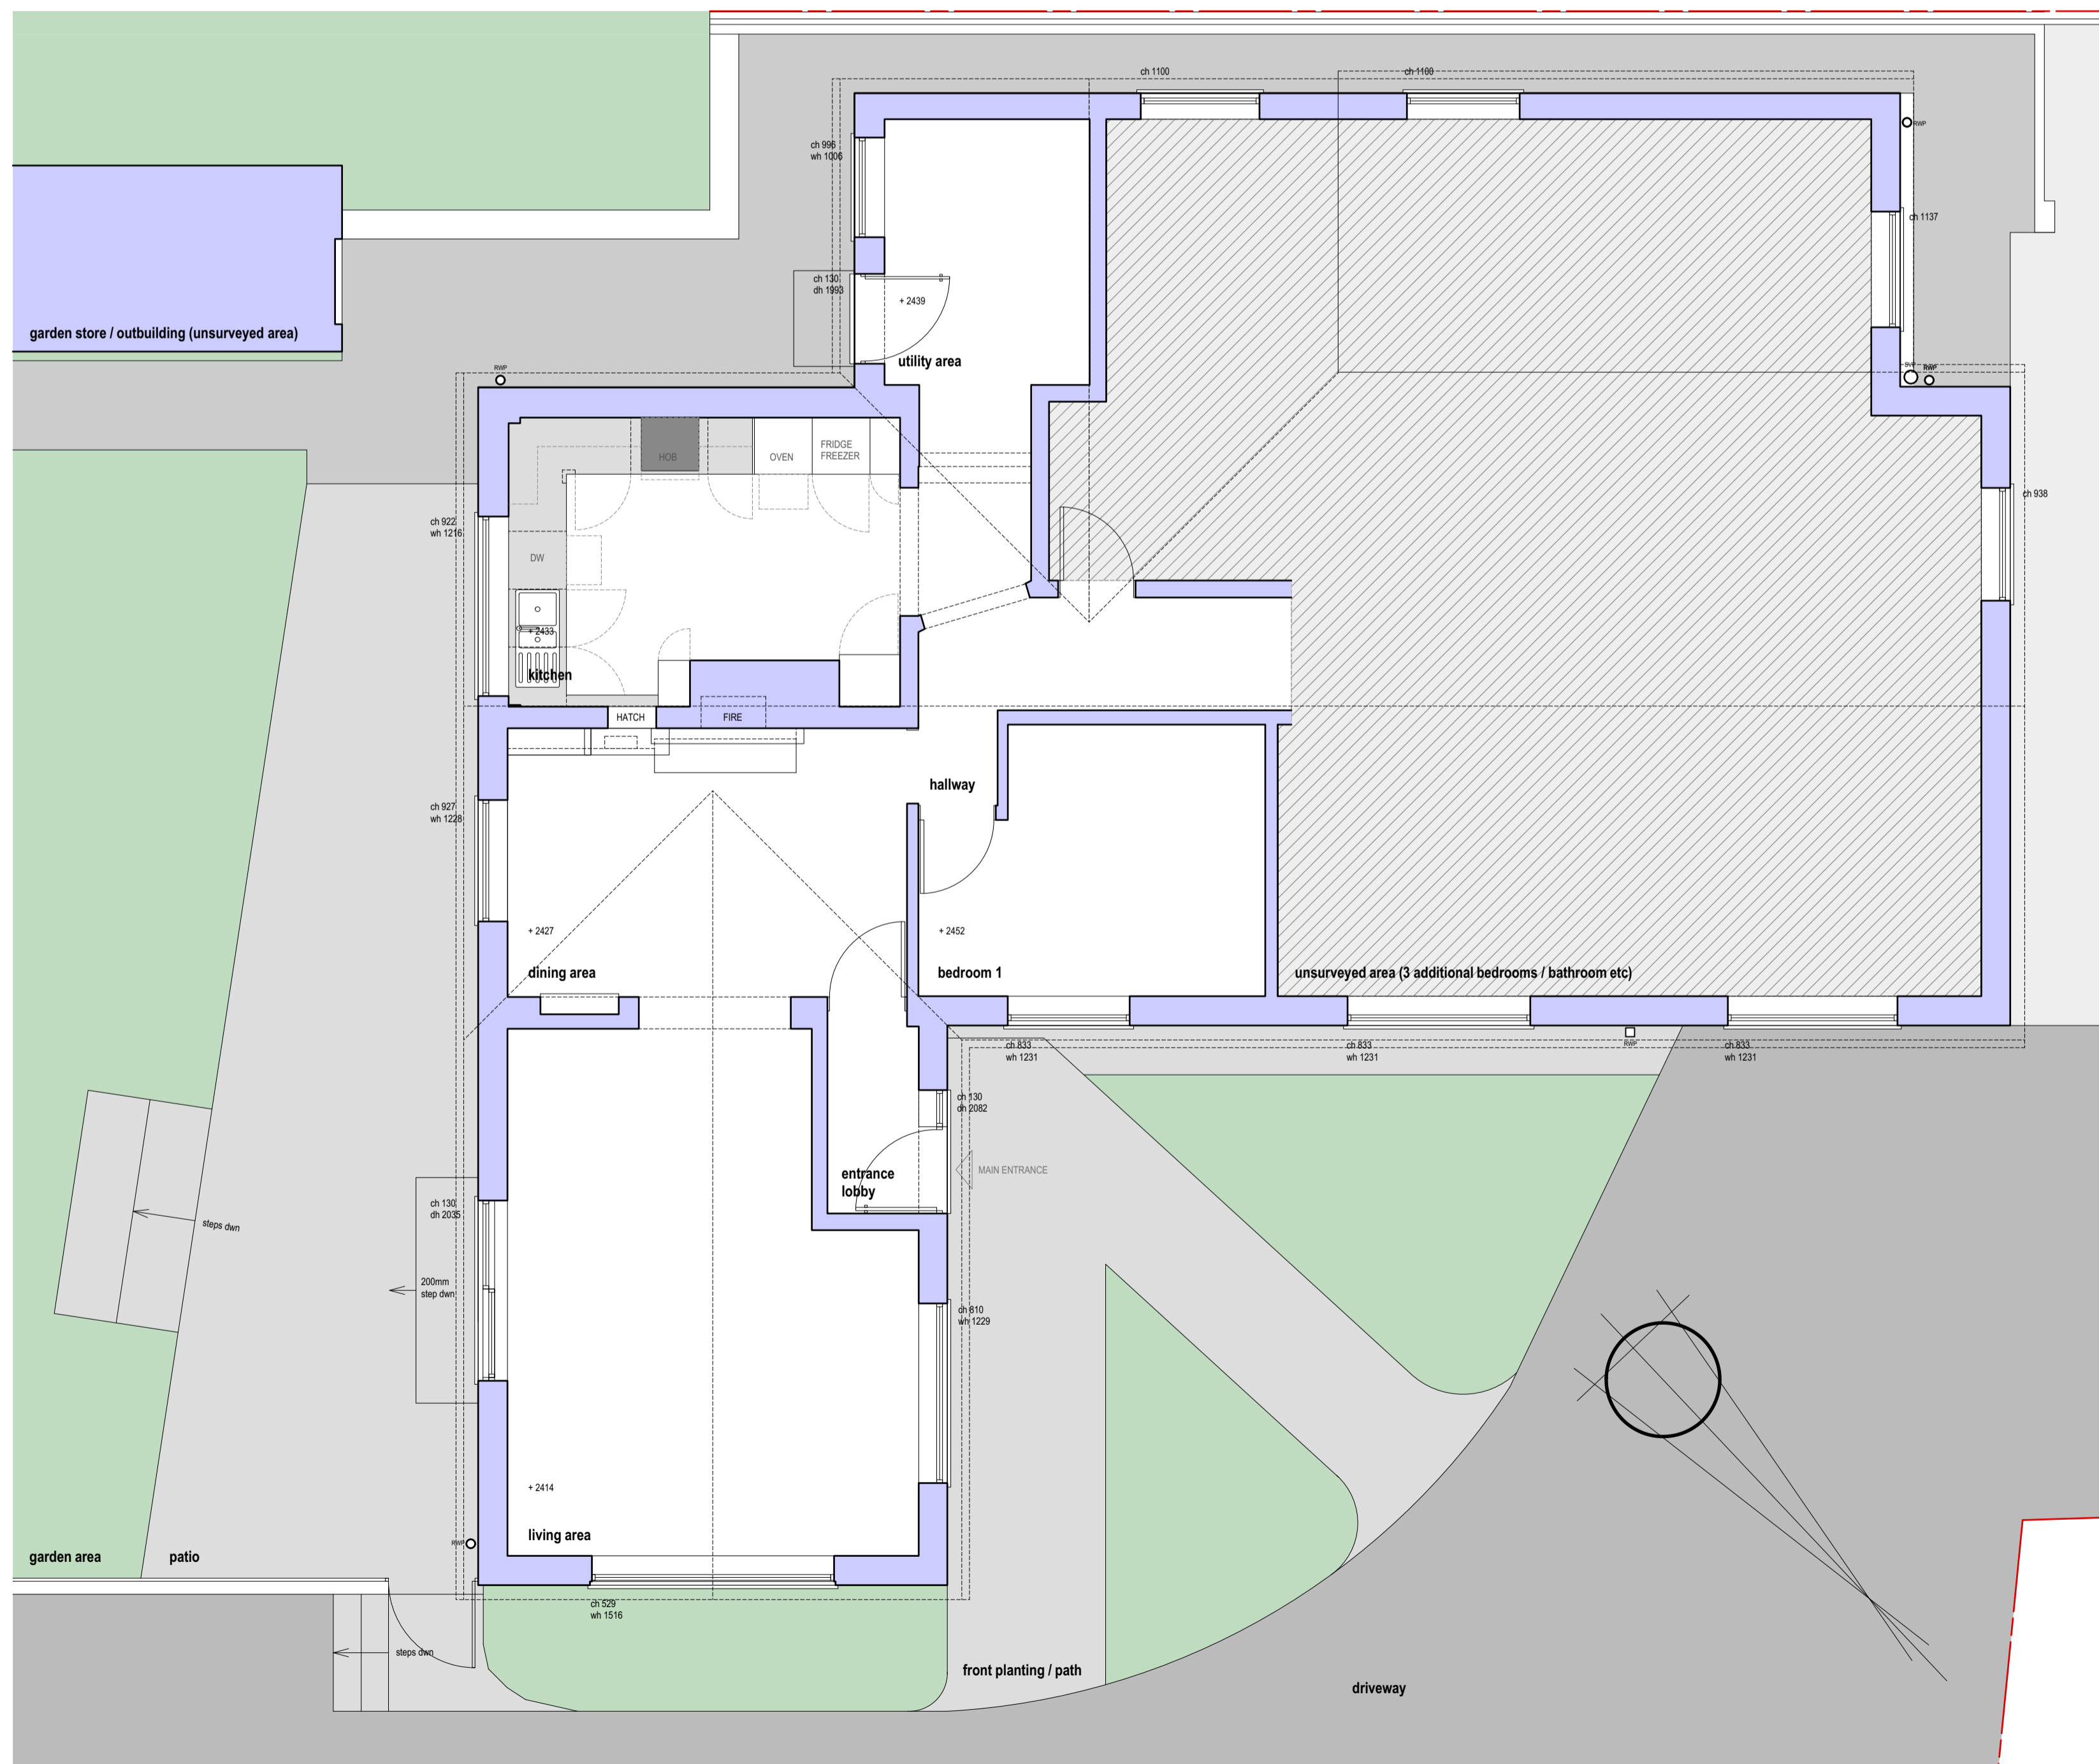

existing ground floor plan
scale 1:50

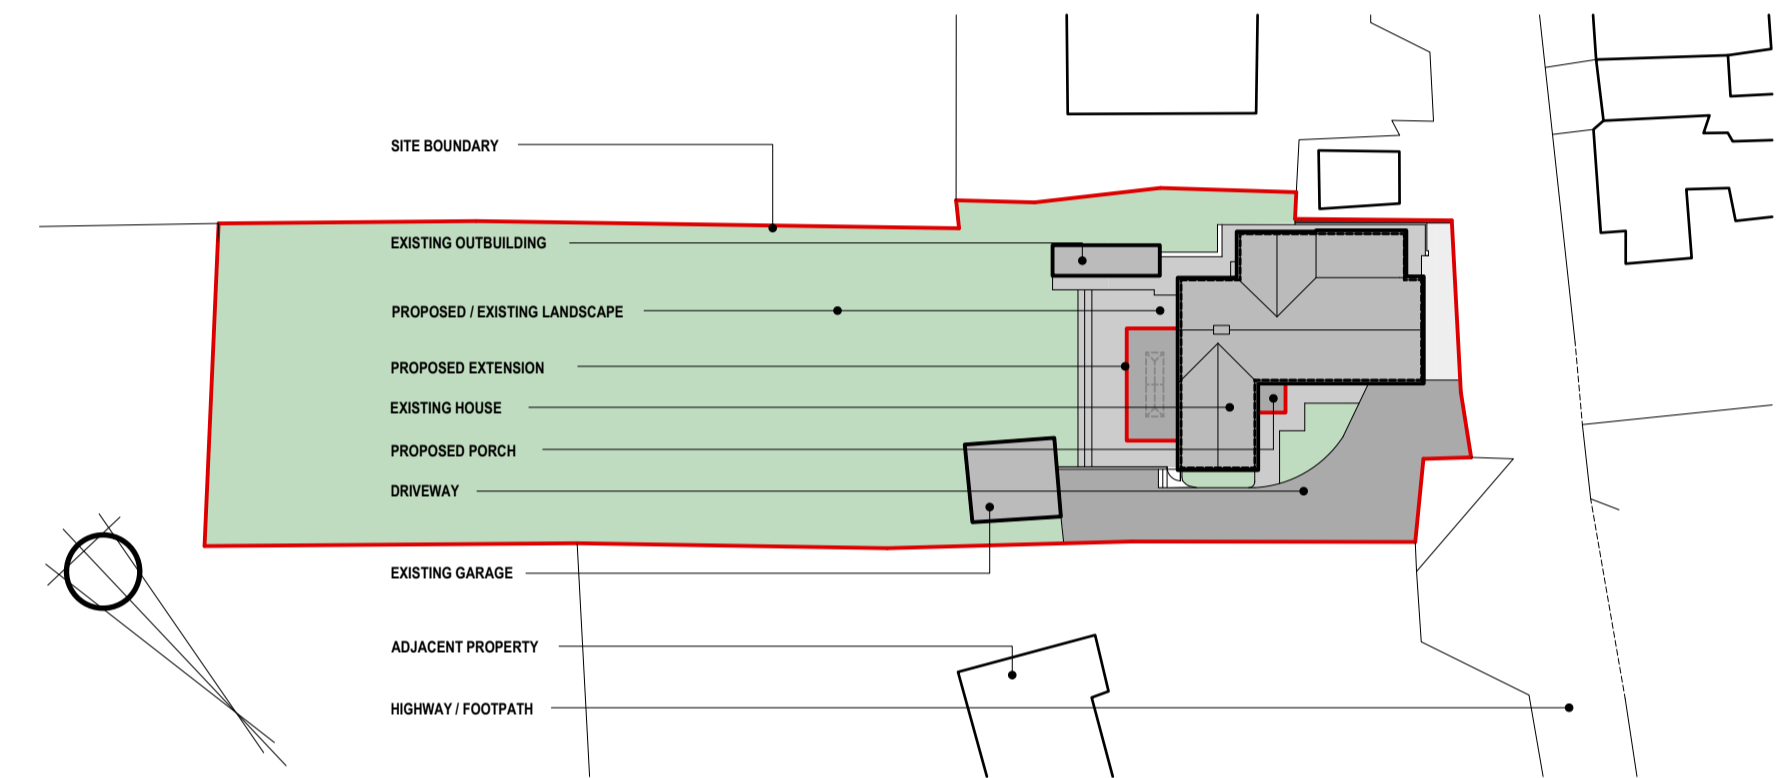

proposed site plan
scale 1:500

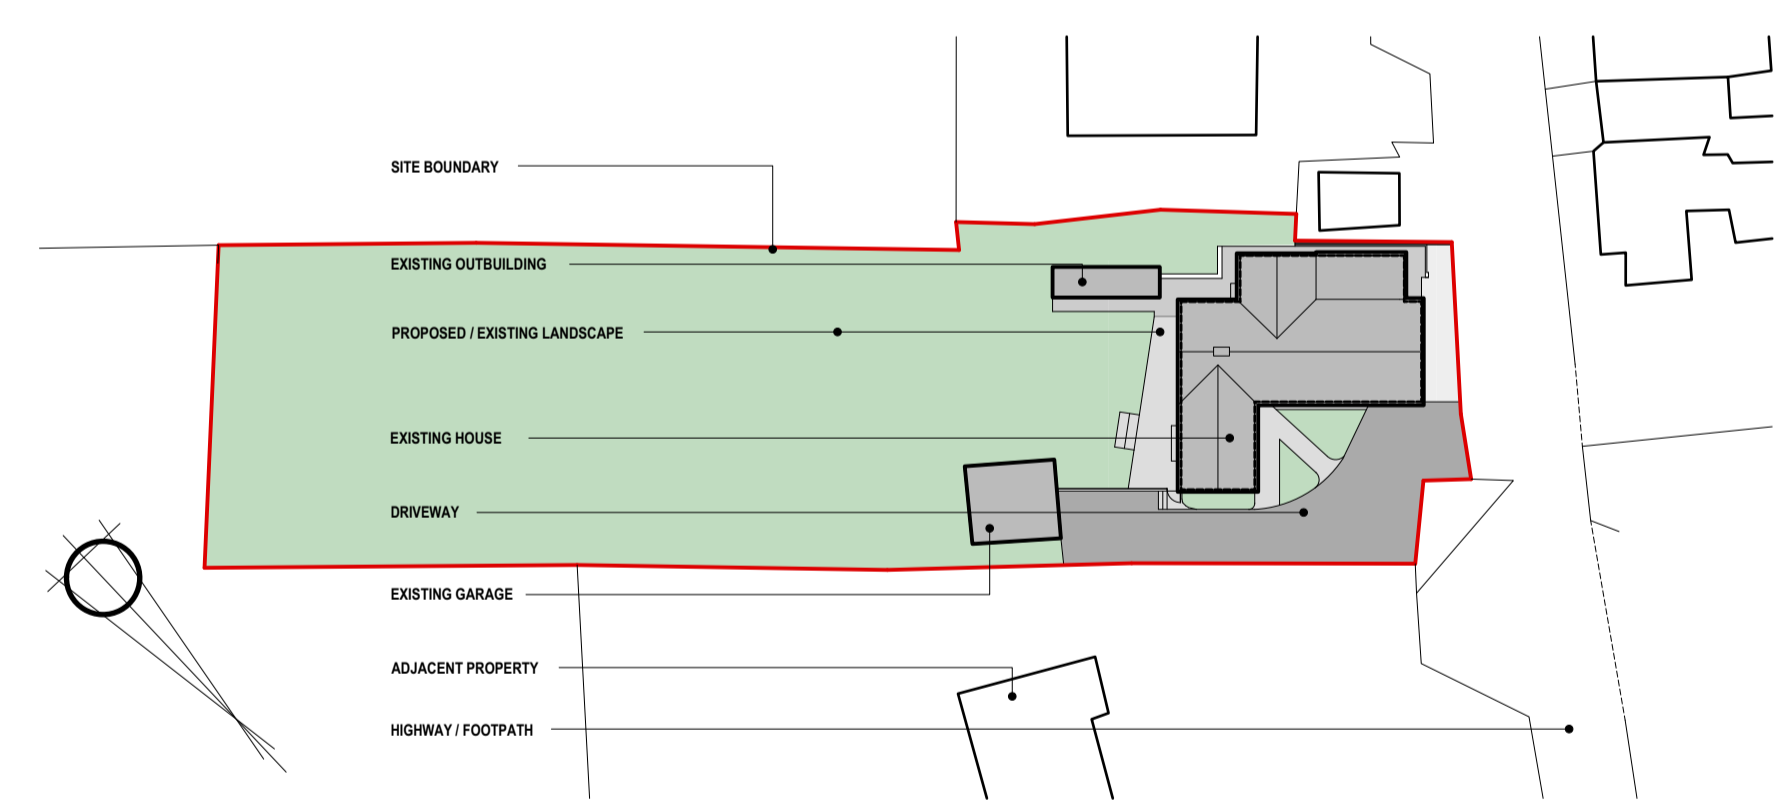

existing site plan
scale 1:500



location plan
scale 1:1250



photographs

- EXTERNAL WALLS
- CEILING HEIGHT

legend

**ASHGROVE
BRYN Y GWENIN
ABERGAVENNY
NP7 8AB
TEL: 07831 129568**

Project: PROPOSED EXTENSION / INTERNAL ALTERATIONS AT THE ABOVE PROPERTY	
Drawing Title: EXISTING SURVEY / PROPOSED SITE PLAN	Scale(s): 1:50 1:100 1:500 1:1250 (To retain scale print at A1 size)
Date: OCTOBER 2022	Drawing No.: DS-01 Status: Rev