




SOUTH ELEVATION

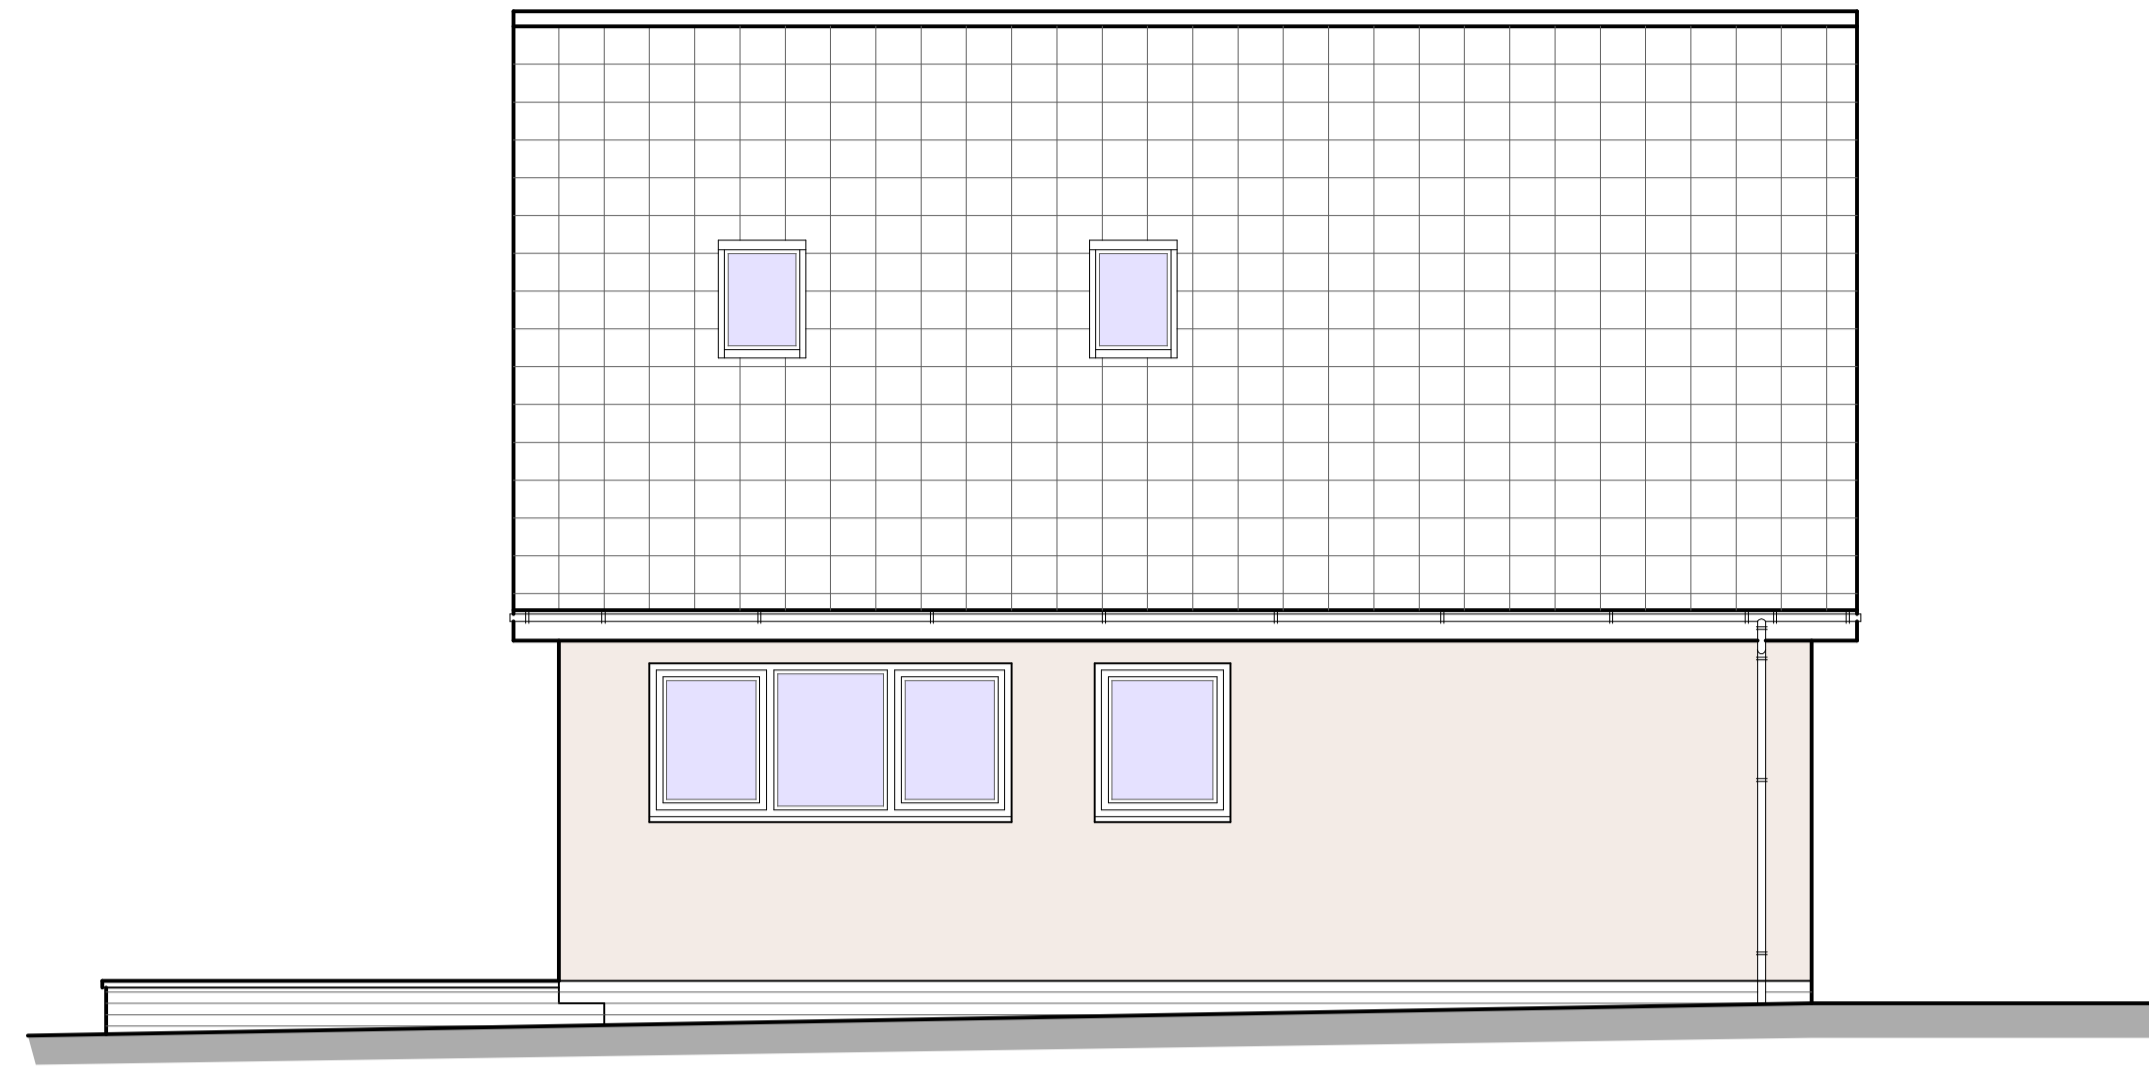

EAST ELEVATION

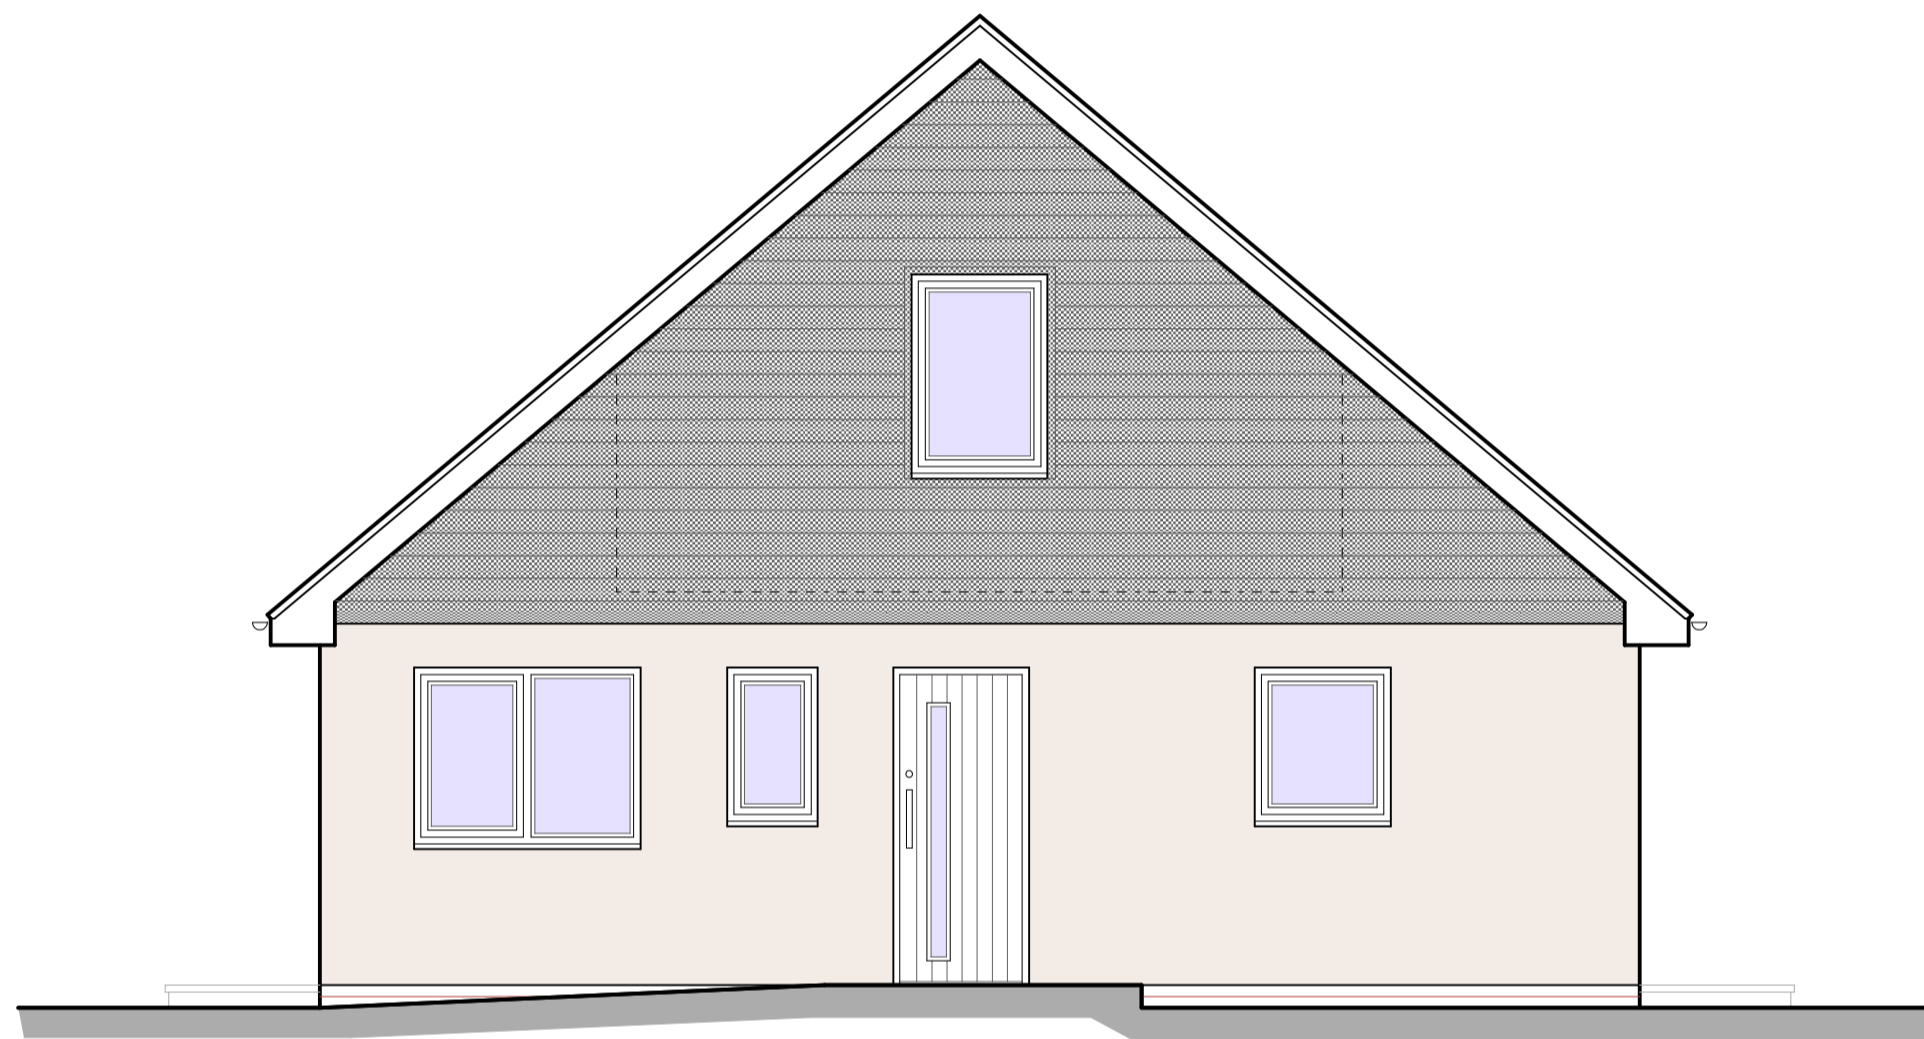

NORTH ELEVATION

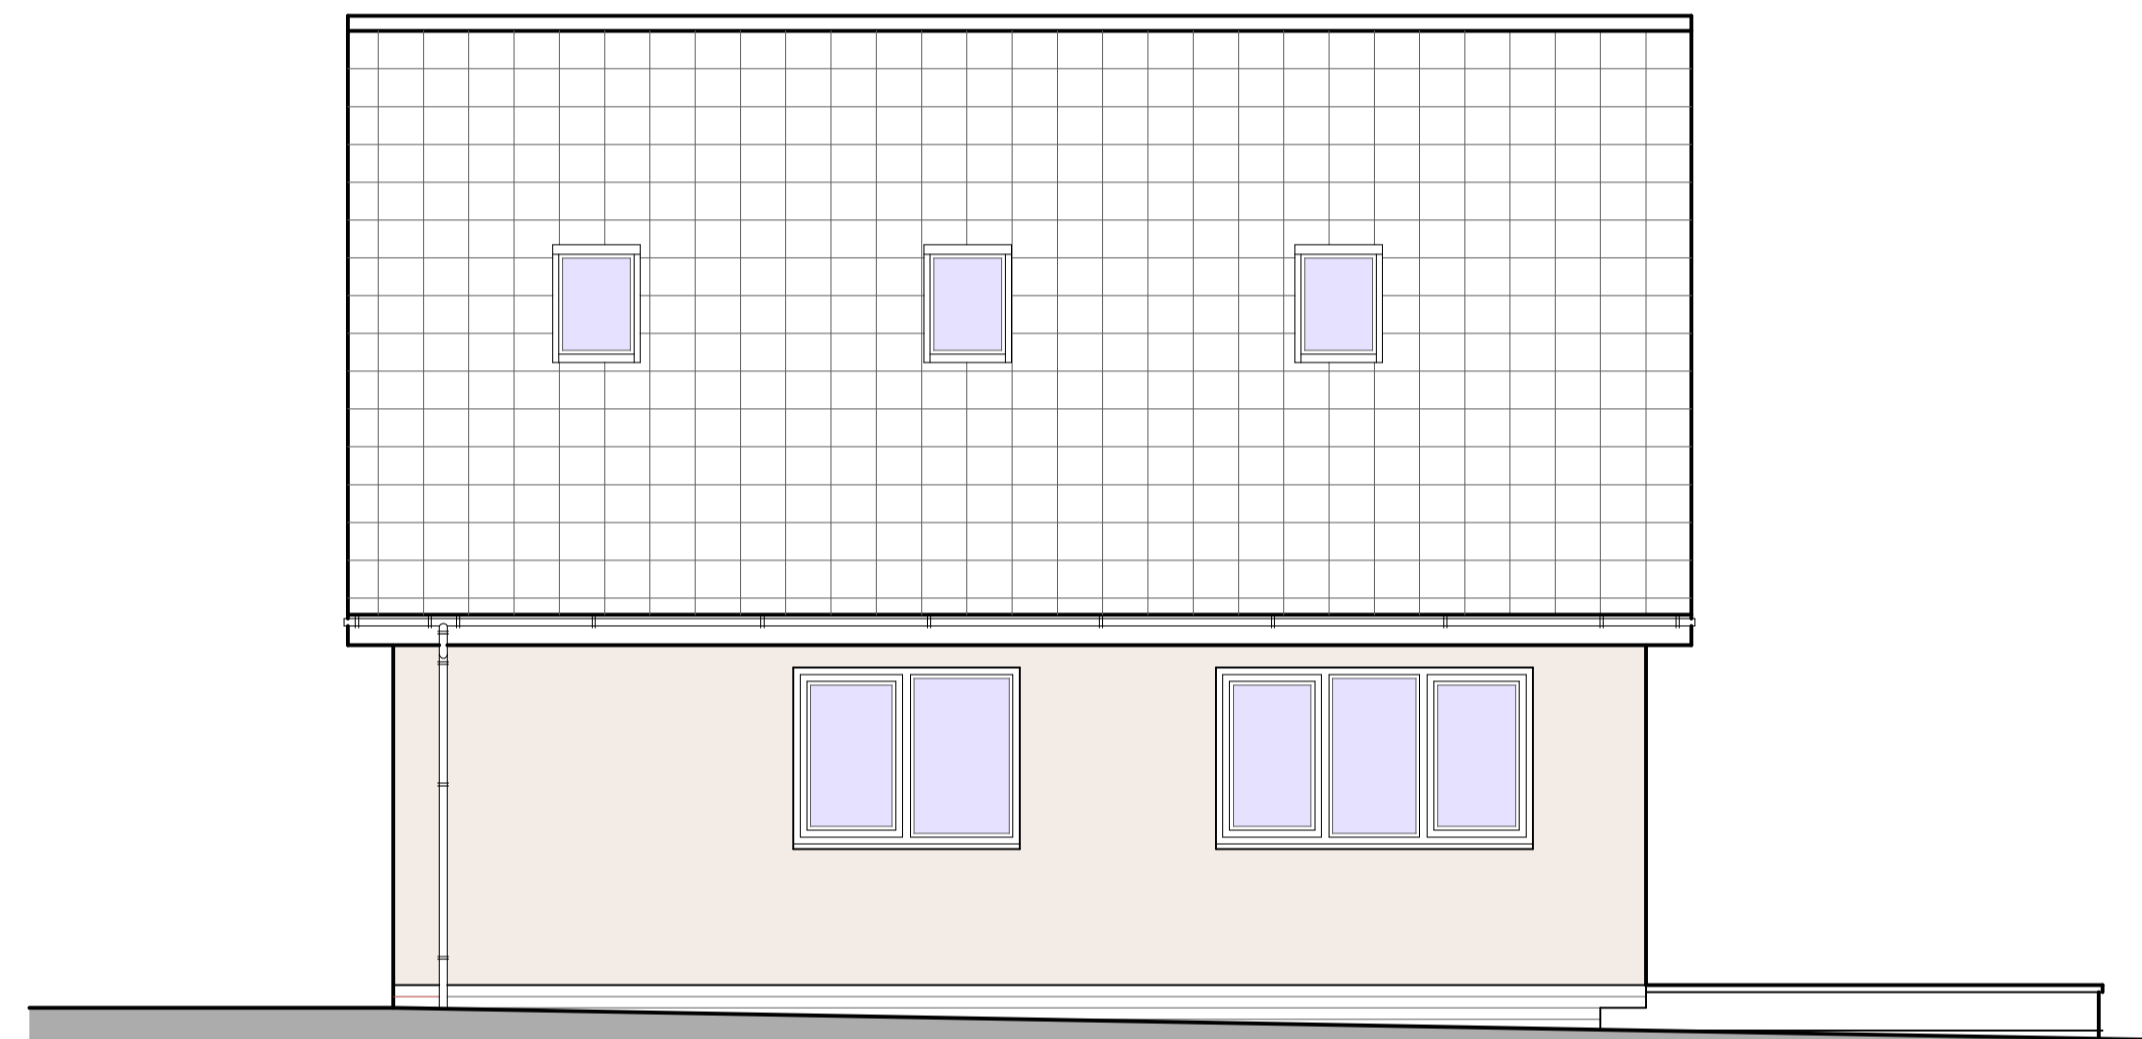

WEST ELEVATION


PROPOSED MATERIALS

WALLS - WHITE COLOURED RENDER TO EAVES
 GABLE CLADDING ABOVE EAVES USING MARLEY
 CEDRAL CLADDING - COLOUR - DARK GREY
 DARK GREY BRICK BASECOURSE UP TO DPC

ROOF - DARK GREY MARLEY MODERN SMOOTH FINISHED
 INTERLOCKING CONCRETE TILES

DOORS AND WINDOWS - WHITE uPVC WITH LOW E
 DOUBLE GLAZED UNITS.


RAINWATER GOODS - DARK GREY PVC GUTTERS AND
 DOWNPIPES

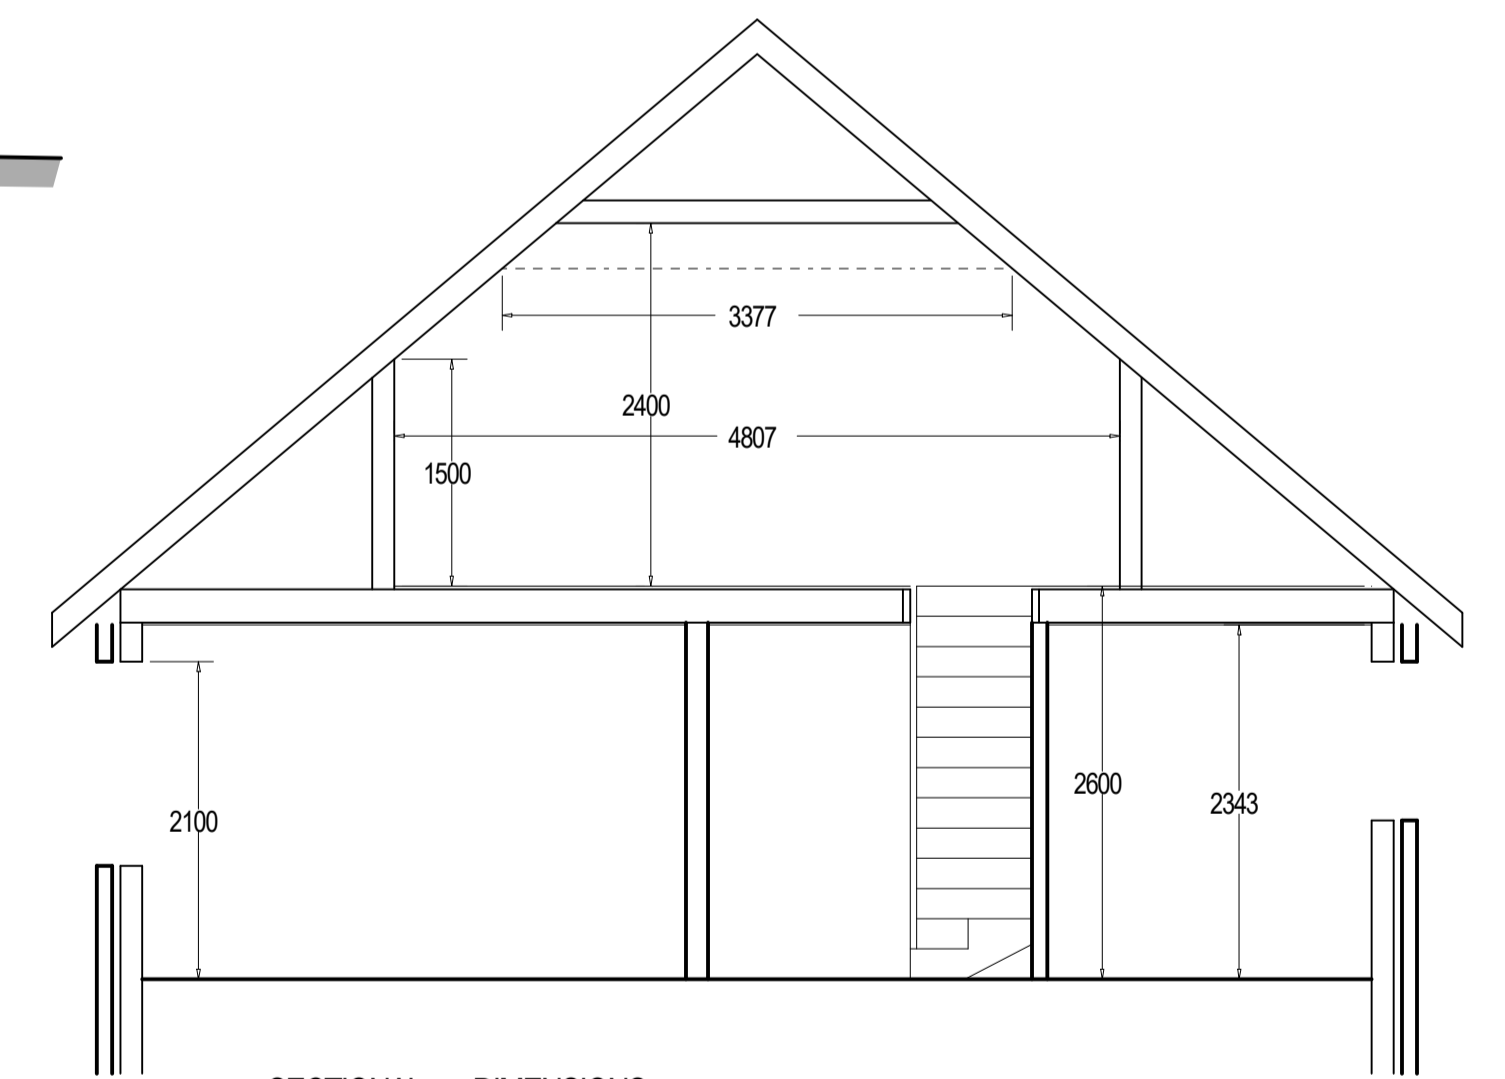



SECTIONAL DIMENSIONS



GROUND FLOOR PLAN

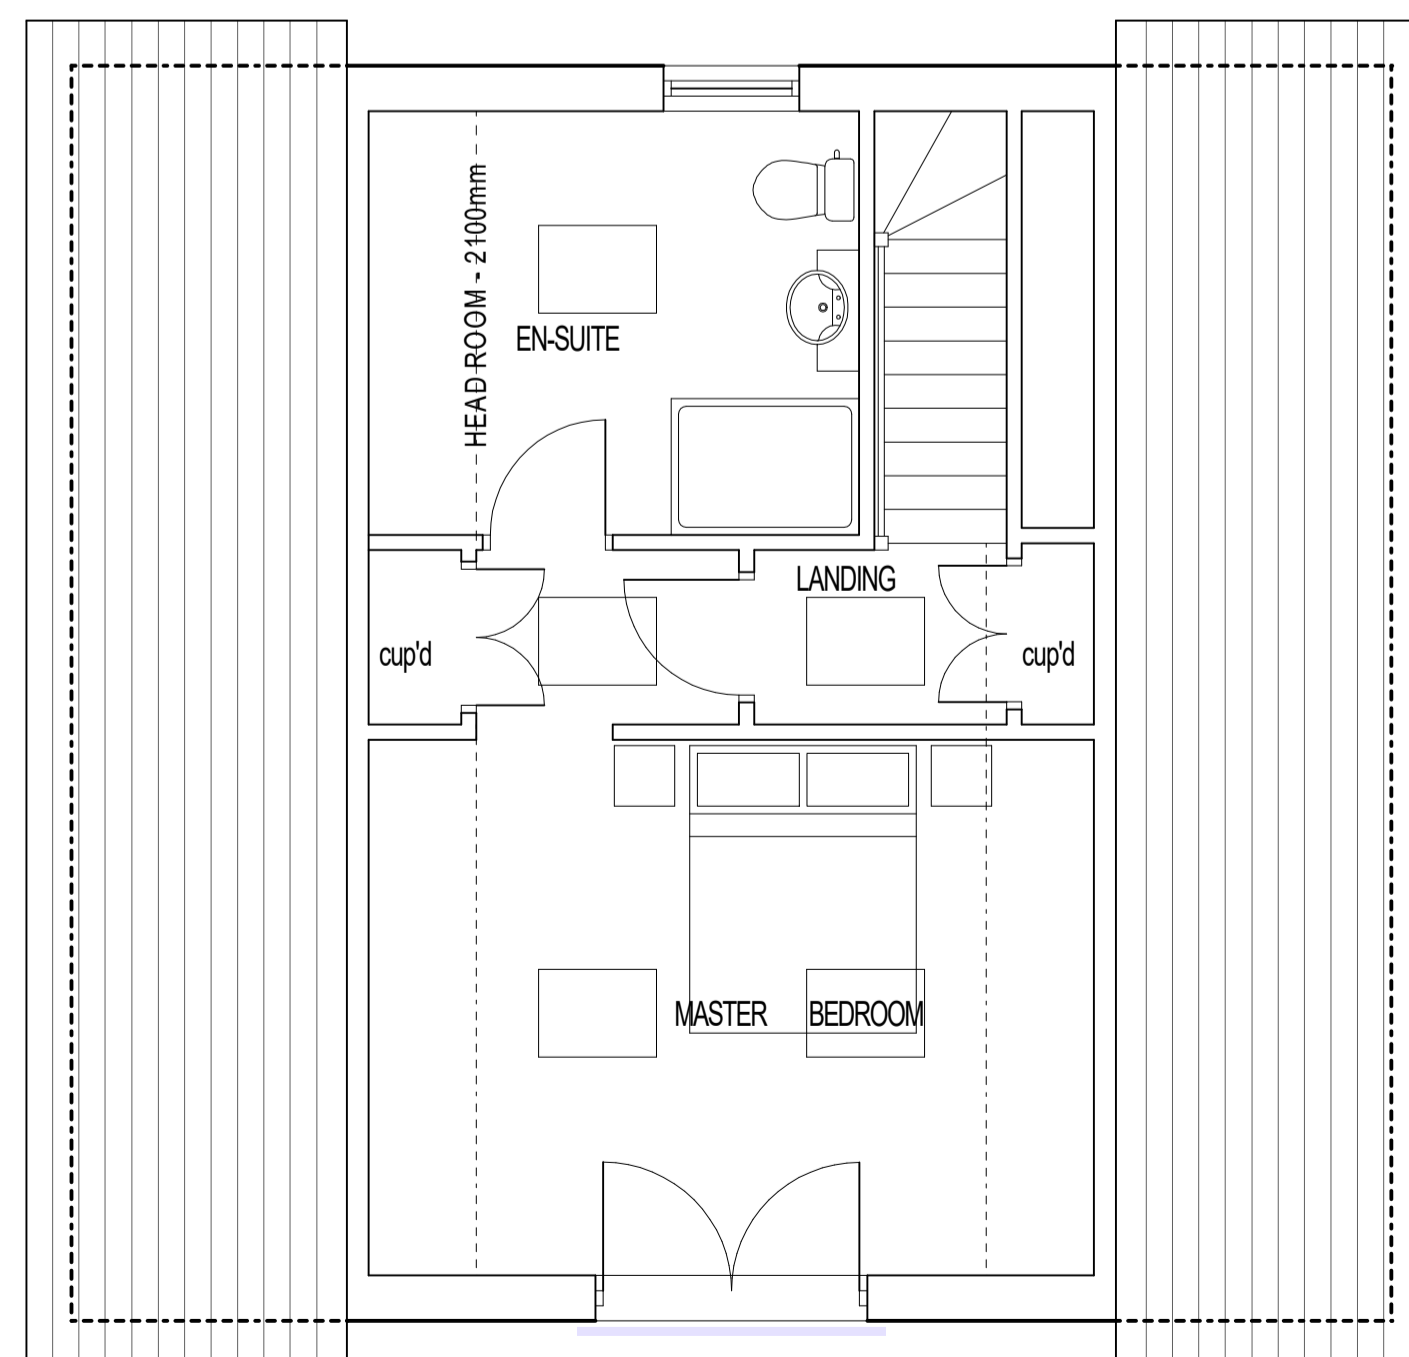

FIRST FLOOR PLAN

 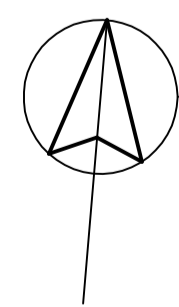

Michael Rathbone ACABE
 Architectural & Surveying
 5 Church Hill, Chilton
 Alnwick, NE66 5PY
 01668 215227
 07796 071743
 michael.rathbone05@gmail.com

Building PROPOSED NEW DWELLING - LITTLE DUNANT
 CROSS COTTAGE, GLANTON
 ALNICK
 NORTHUMBERLAND, NE66 4AS
 Dwg Title FLOOR PLANS & ELEVATIONS

Scale	1:50 @ A1 1:100 @ A3	Copyright	© 2019
Arch	<input checked="" type="checkbox"/>	Mech	<input type="checkbox"/>
Elect	<input type="checkbox"/>	Issue	1
Initial Creation Date	JUNE 2022	Revision	0
Sheet	3	Dwg. No.	42/22