

Rev.	Date	Description



**SOUTH ELEVATION**  
1:100




**EAST ELEVATION**  
1:100





**NORTH ELEVATION**  
1:100




**WEST ELEVATION**  
1:100

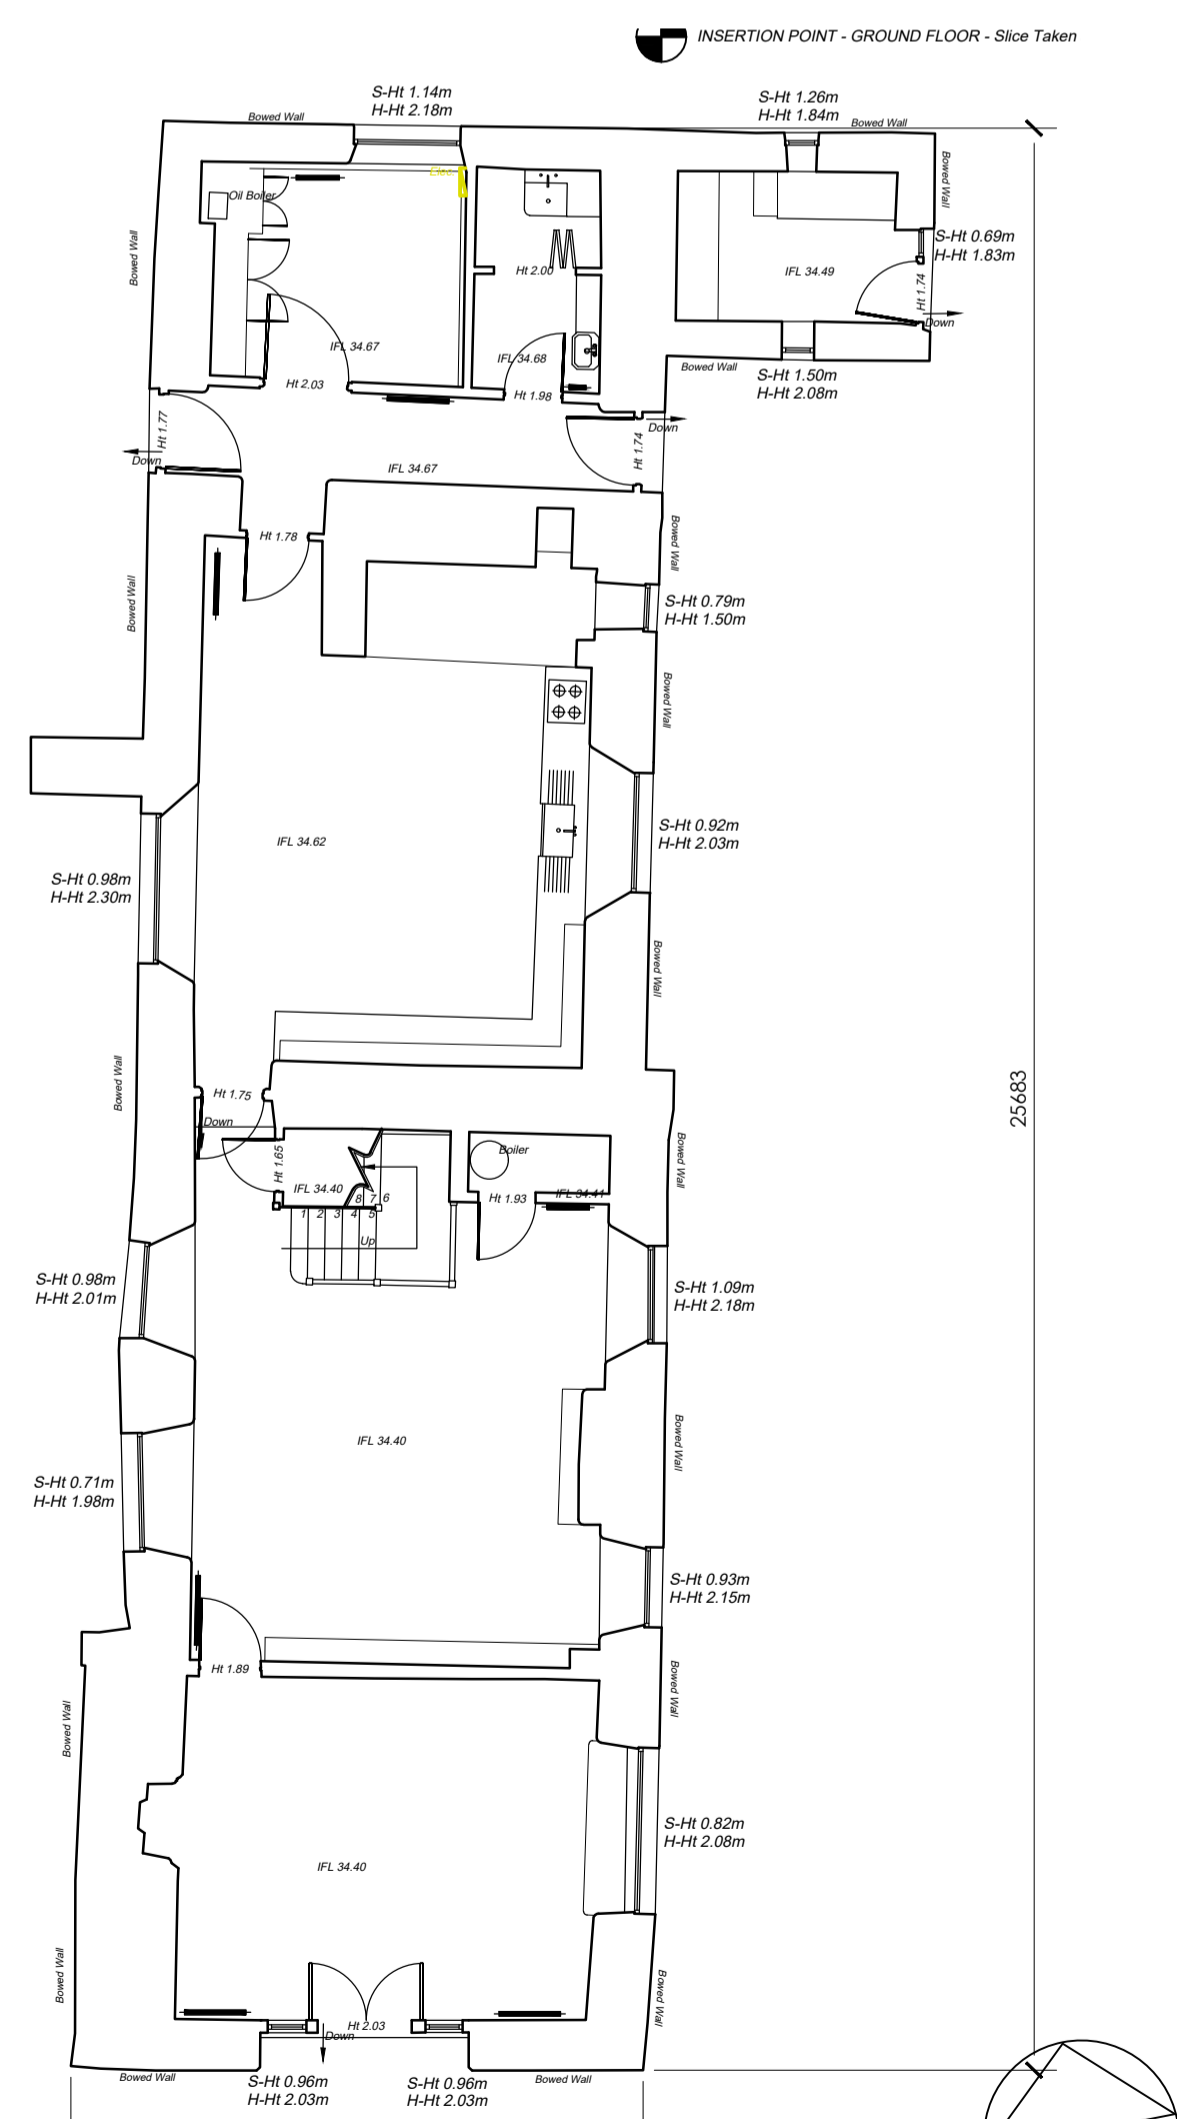


**GROUND FLOOR PLAN**  
1:100

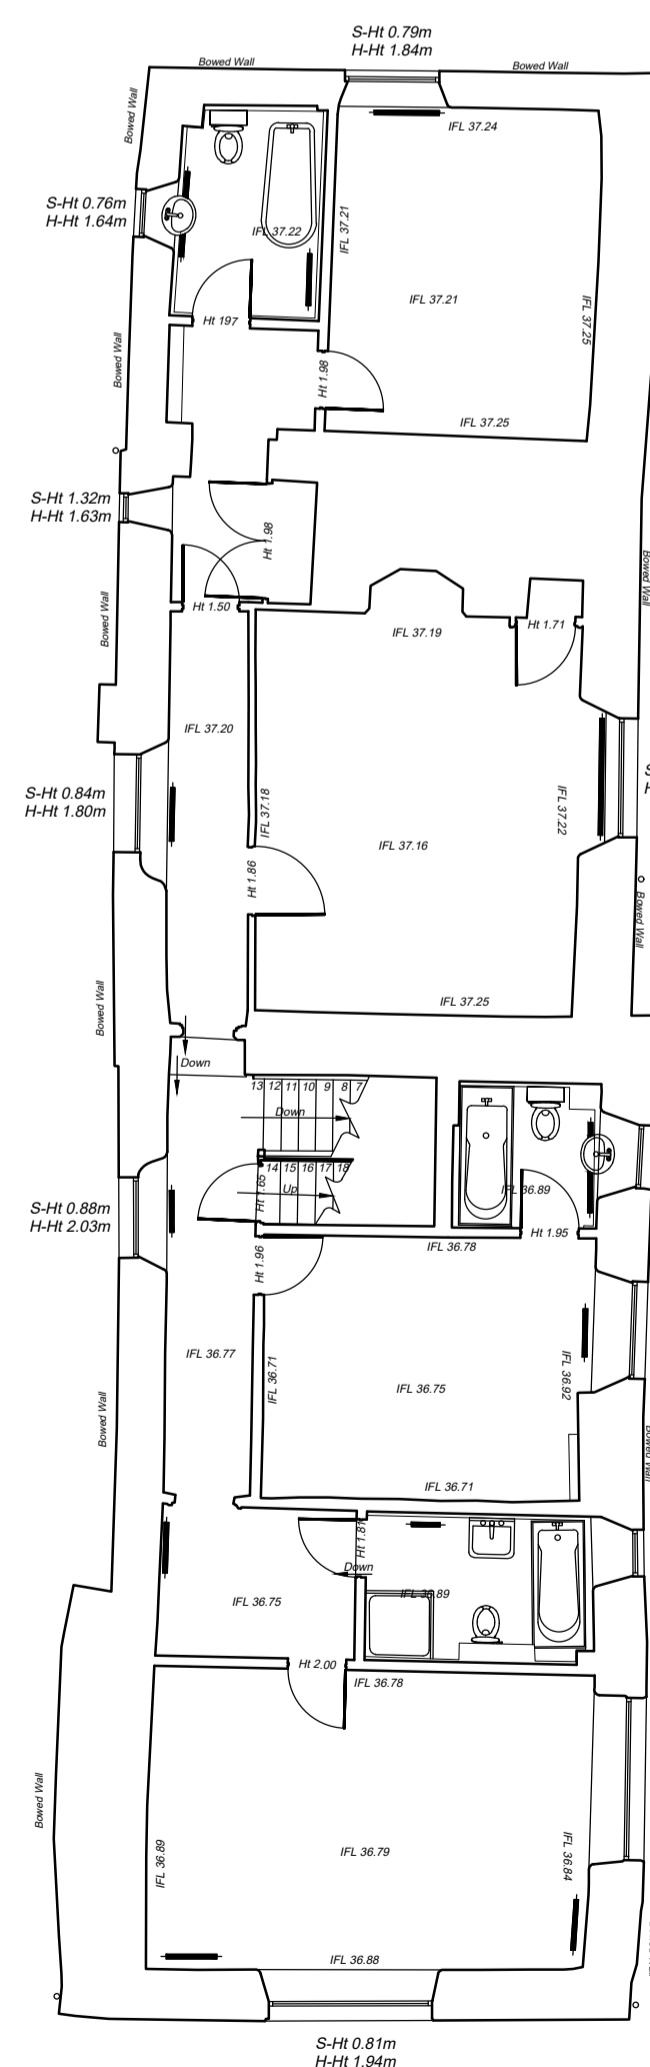 


**FIRST FLOOR PLAN**  
1:100

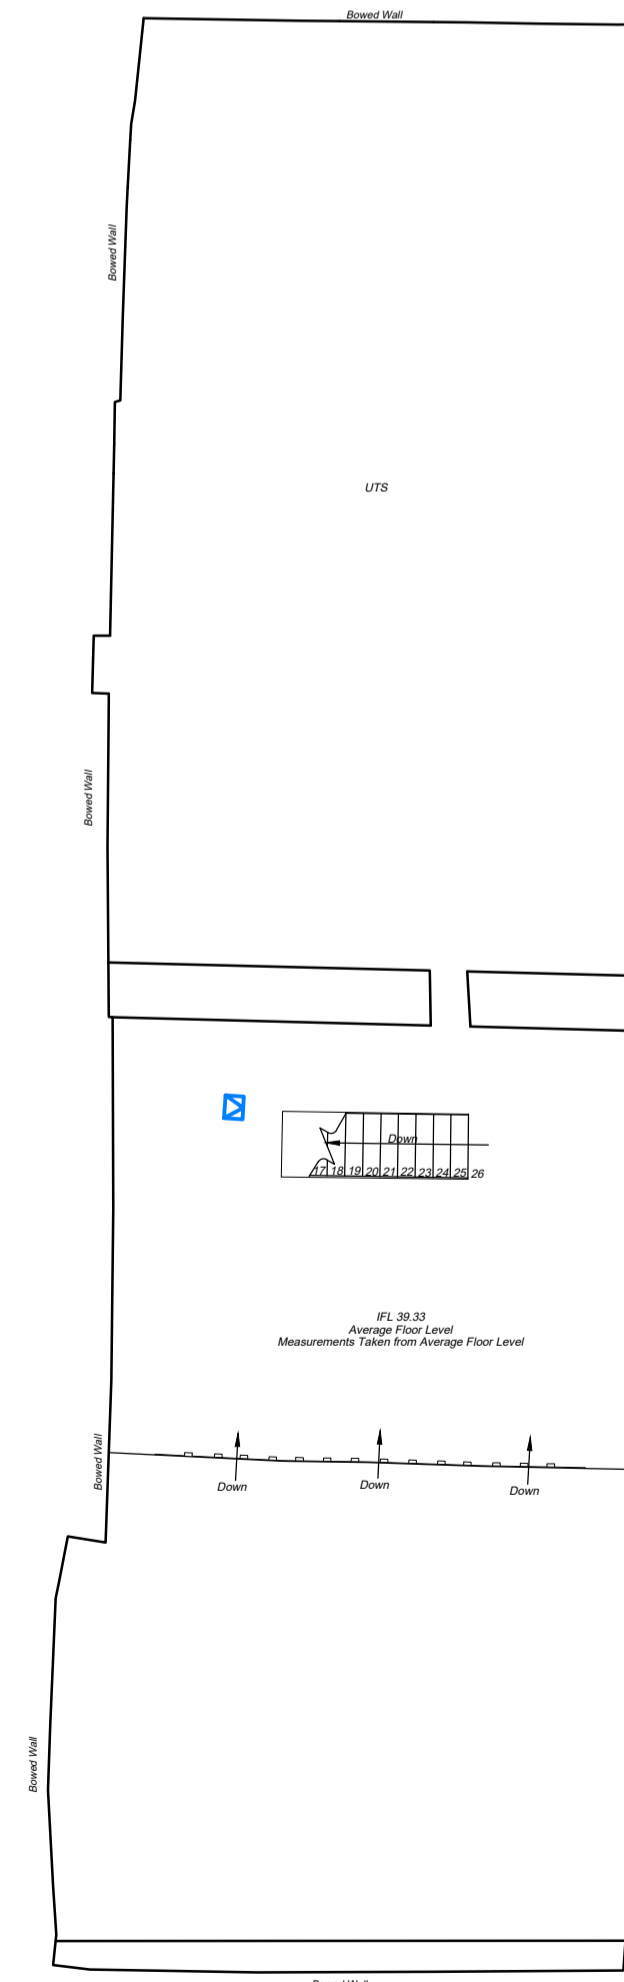

**SECOND (LOFT) FLOOR PLAN**  
1:100

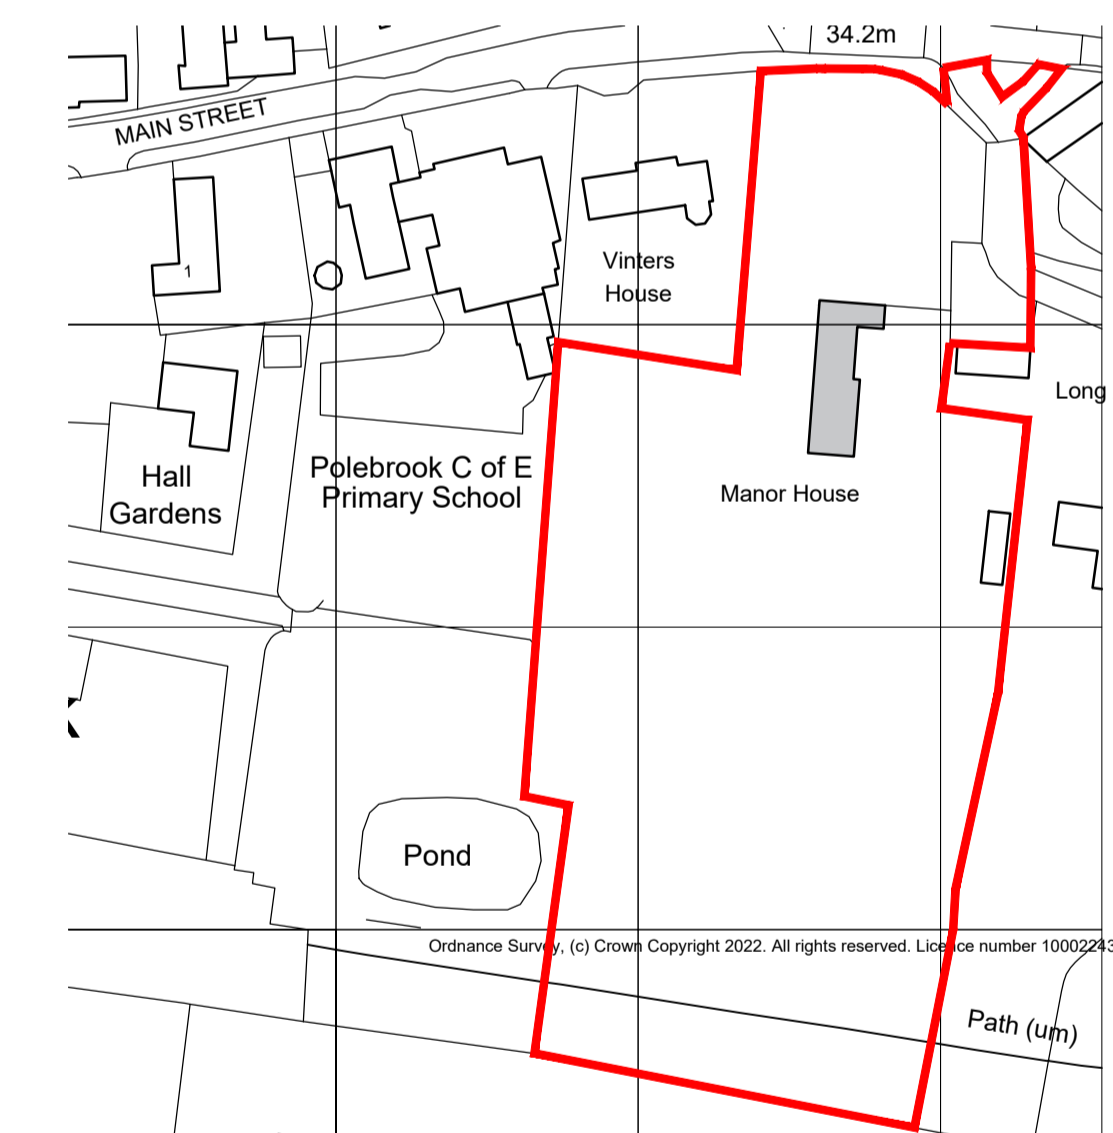

**ORDNANCE SURVEY PLAN**  
1:100

 

**paulbancroft architects**

The Coach House | 80 South Road | Oundle | Peterborough | PE6 4BP  
www.paulbancroftarchitects.com

Job Title  
**MANOR FARM HOUSE  
POLEBROOK**

Drawing Title  
**EXISTING PLANS, ELEVATION**

Scale (A1)	Date	Dwg. No.	Revision
1:100	AUG 22	1416-01	A

This drawing shall NOT be scaled other than for planning purposes.  
All dimensions to be verified on site.  
All working dimensions to be taken from site.  
All copyright reserved.

**RIBA** Chartered Practice

**PLANNING**