
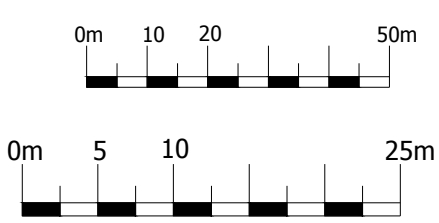
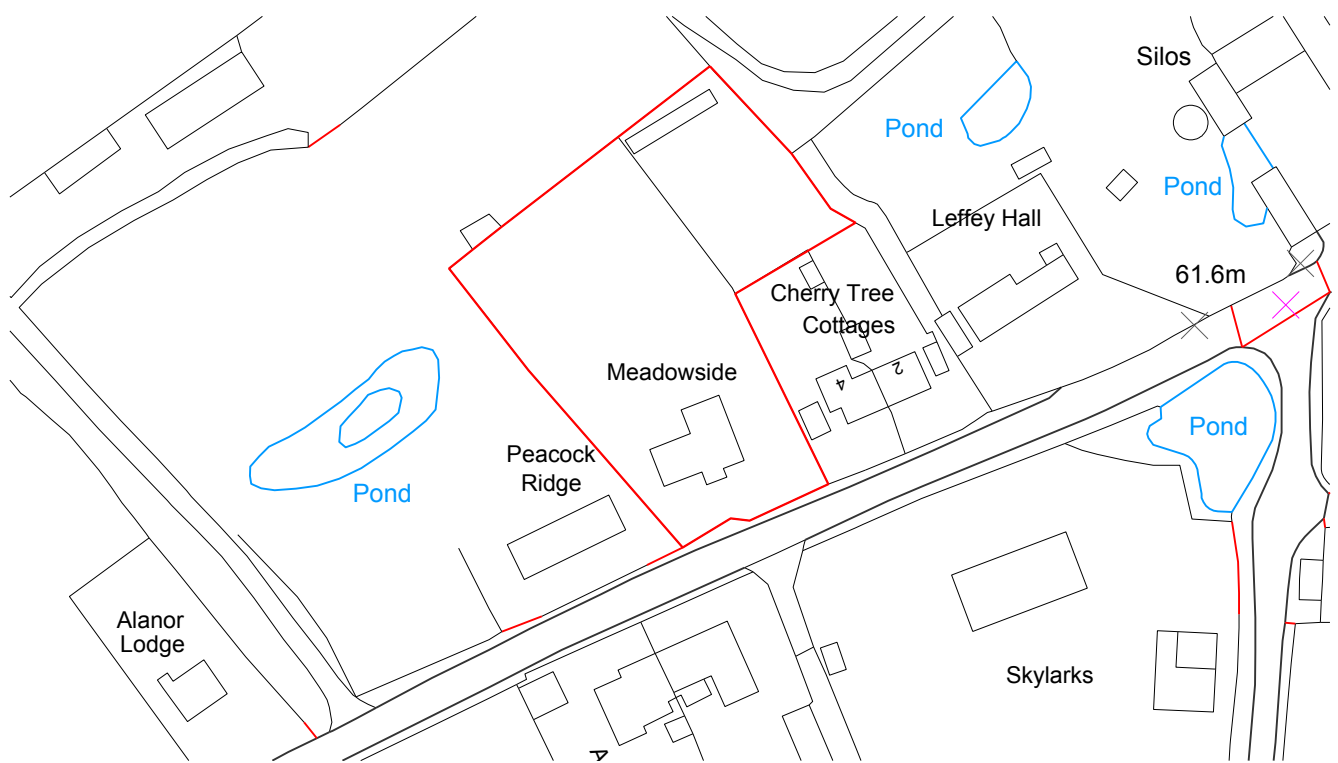


DO NOT SCALE FROM THIS DRAWING - Except for Planning Purposes only. Contractors must verify all dimensions on site before setting out, commencing work or making shop drawings. All planning conditions to be complied with and where unclear further information to be sought. All furniture, bathroom, kitchen and fixtures and fittings layouts are indicative only and should be agreed with client.

Notes:

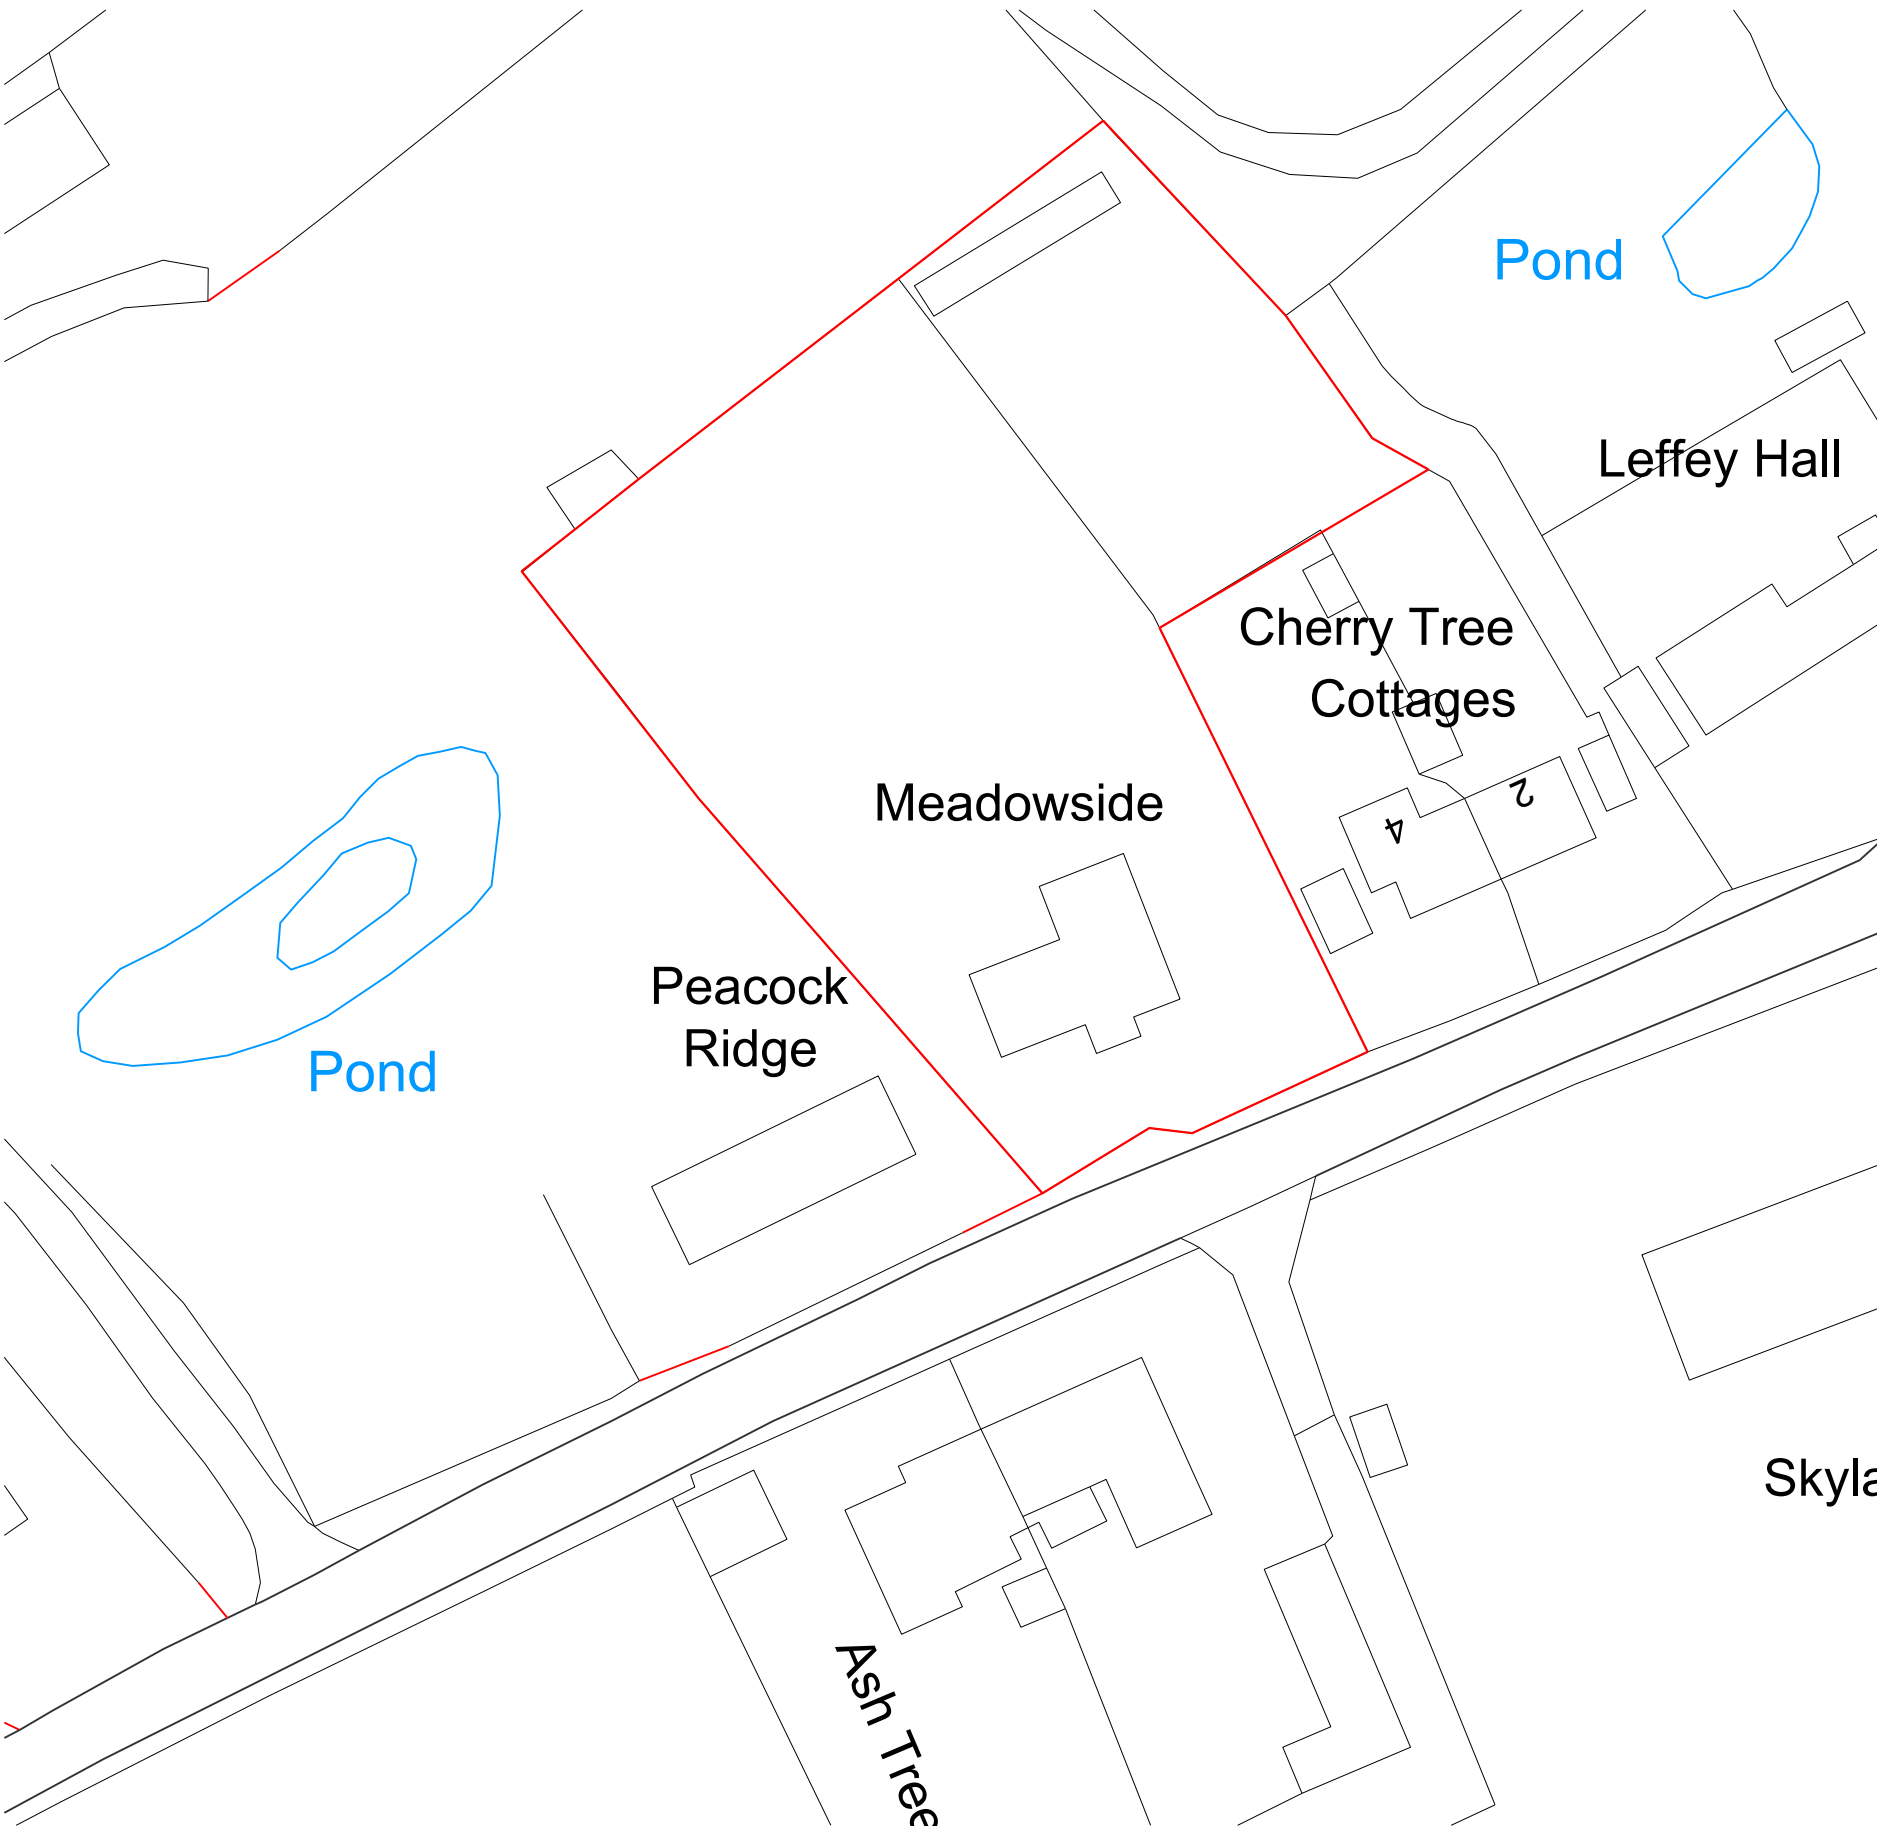

Rev	Details	Date
A	First issue	05.10.2022

Dayle Bayliss LTD
 The Centre, Spire Road, Buxhall, Suffolk, IP9 2JQ
 info@daylebayliss.co.uk
 www.daylebayliss.co.uk

Site Plan	
Project: Meadowside, Brettenham Road Buxhall, Suffolk	Client: Buxhall PCC
Drawing Reference: 4638PC 001	Revision: A
Drawn By: DB	Checked By: DB
Scale: 1:500/1250 @ A3	Date: October 2022
Do not scale this drawing. Work to figured dimensions only. This drawing is copyright of Dayle Bayliss Ltd and should only be reproduced with their permission.	