
 


**Proposed  
Extension**


**CHESTER ROAD**

**SITE PLAN scale 1:500**

 

**Drawing no 2  
on A4**

**LOCATION PLAN scale 1:1250**

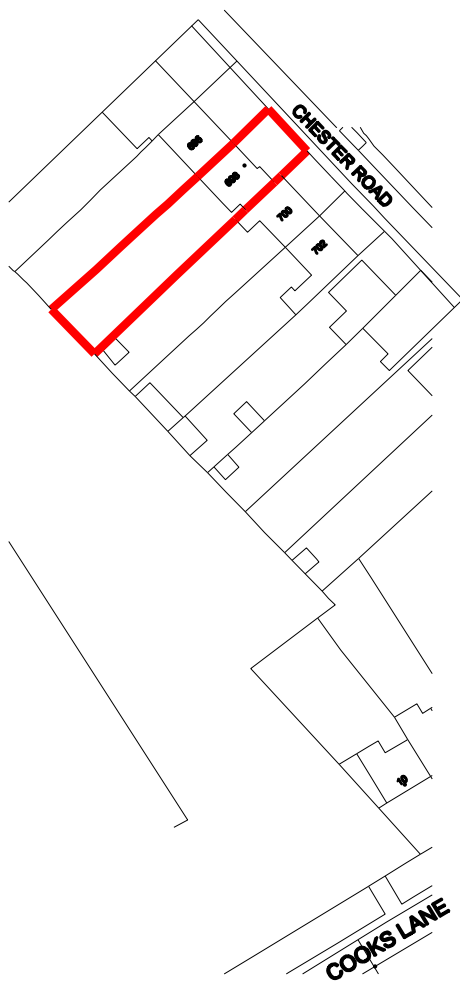

**COOKS LANE**