


© 2022 webbgray
 NOTE: THIS DRAWING IS © COPYRIGHT OF WEBB GRAY LTD AND SHOULD NOT BE REPRODUCED WITHOUT PERMISSION.
 ALL PROPOSALS ARE SUBJECT TO CONFIRMATION FOLLOWING DETAILED TOPOGRAPHICAL SURVEY AND GROUND INVESTIGATION WORK.
 IT HAS BEEN ASSUMED THAT OTHER THAN WHERE SHOWN THE SITE IS ESSENTIALLY FLAT WITH NO EASEMENTS TO ABOVE OR BELOW GROUND SERVICES.
 ALL PROPOSALS ARE SUBJECT TO CONFIRMATION FOLLOWING LIAISONS WITH RELEVANT LOCAL AUTHORITIES.
 PRELIMINARY INDICATIVE DRAWINGS MAY BE BASED UPON INFORMATION FROM VARIOUS SOURCES, THE ACCURACY OF WHICH CANNOT BE GUARANTEED.
 WHERE BOUNDARIES ARE SHOWN THESE ARE AS ADVISED BY THE CLIENT AND ARE FOR GENERAL GUIDANCE ONLY, WHILST PLOTTED WITH REFERENCE TO LAND REGISTRY DATA WHERE AVAILABLE AND INTERPOLATED AS PHYSICAL FEATURES ON SITE WHERE POSSIBLE, THEY ARE NOT INTENDED TO REPRESENT DEFINITIVE SITE EXTENTS OR LEGAL OWNERSHIP.
 ALL DIMENSIONS AND SETTING OUT COORDINATES TO BE CHECKED ON THE PROJECT SITE BEFORE WORK IS COMMENCED OR MAKING ANY SHOP DRAWINGS.
 IF THIS DRAWING HAS BEEN RECEIVED ELECTRONICALLY IT IS THE RECIPIENTS RESPONSIBILITY TO PRINT THE DOCUMENT TO THE CORRECT SCALE.
 ALL DIMENSIONS ARE IN MILLIMETRES UNLESS STATED OTHERWISE IT IS RECOMMENDED THAT INFORMATION IS NOT SCALED OFF THIS DRAWING.
 THIS DRAWING SHOULD BE READ IN CONJUNCTION WITH ALL OTHER RELEVANT DRAWINGS AND SPECIFICATIONS.

- Key**
- ICON Building Name Totem Signage: 9
 - Directional Totem Signage: 8, 10, 12
 - Safety Post Sign: 4
 - Building Signage - Reception, Staff Entrance etc: A, B, D, E
 - 5 mph Post Sign: J
 - Ownership Boundary
 - Planning Boundary - C. 18.8 acres (7.6 ha)

Read in Conjunction with Drawing
 8464-WGA-EX-XX-DR-A-1000-F Signage Details & Schedule

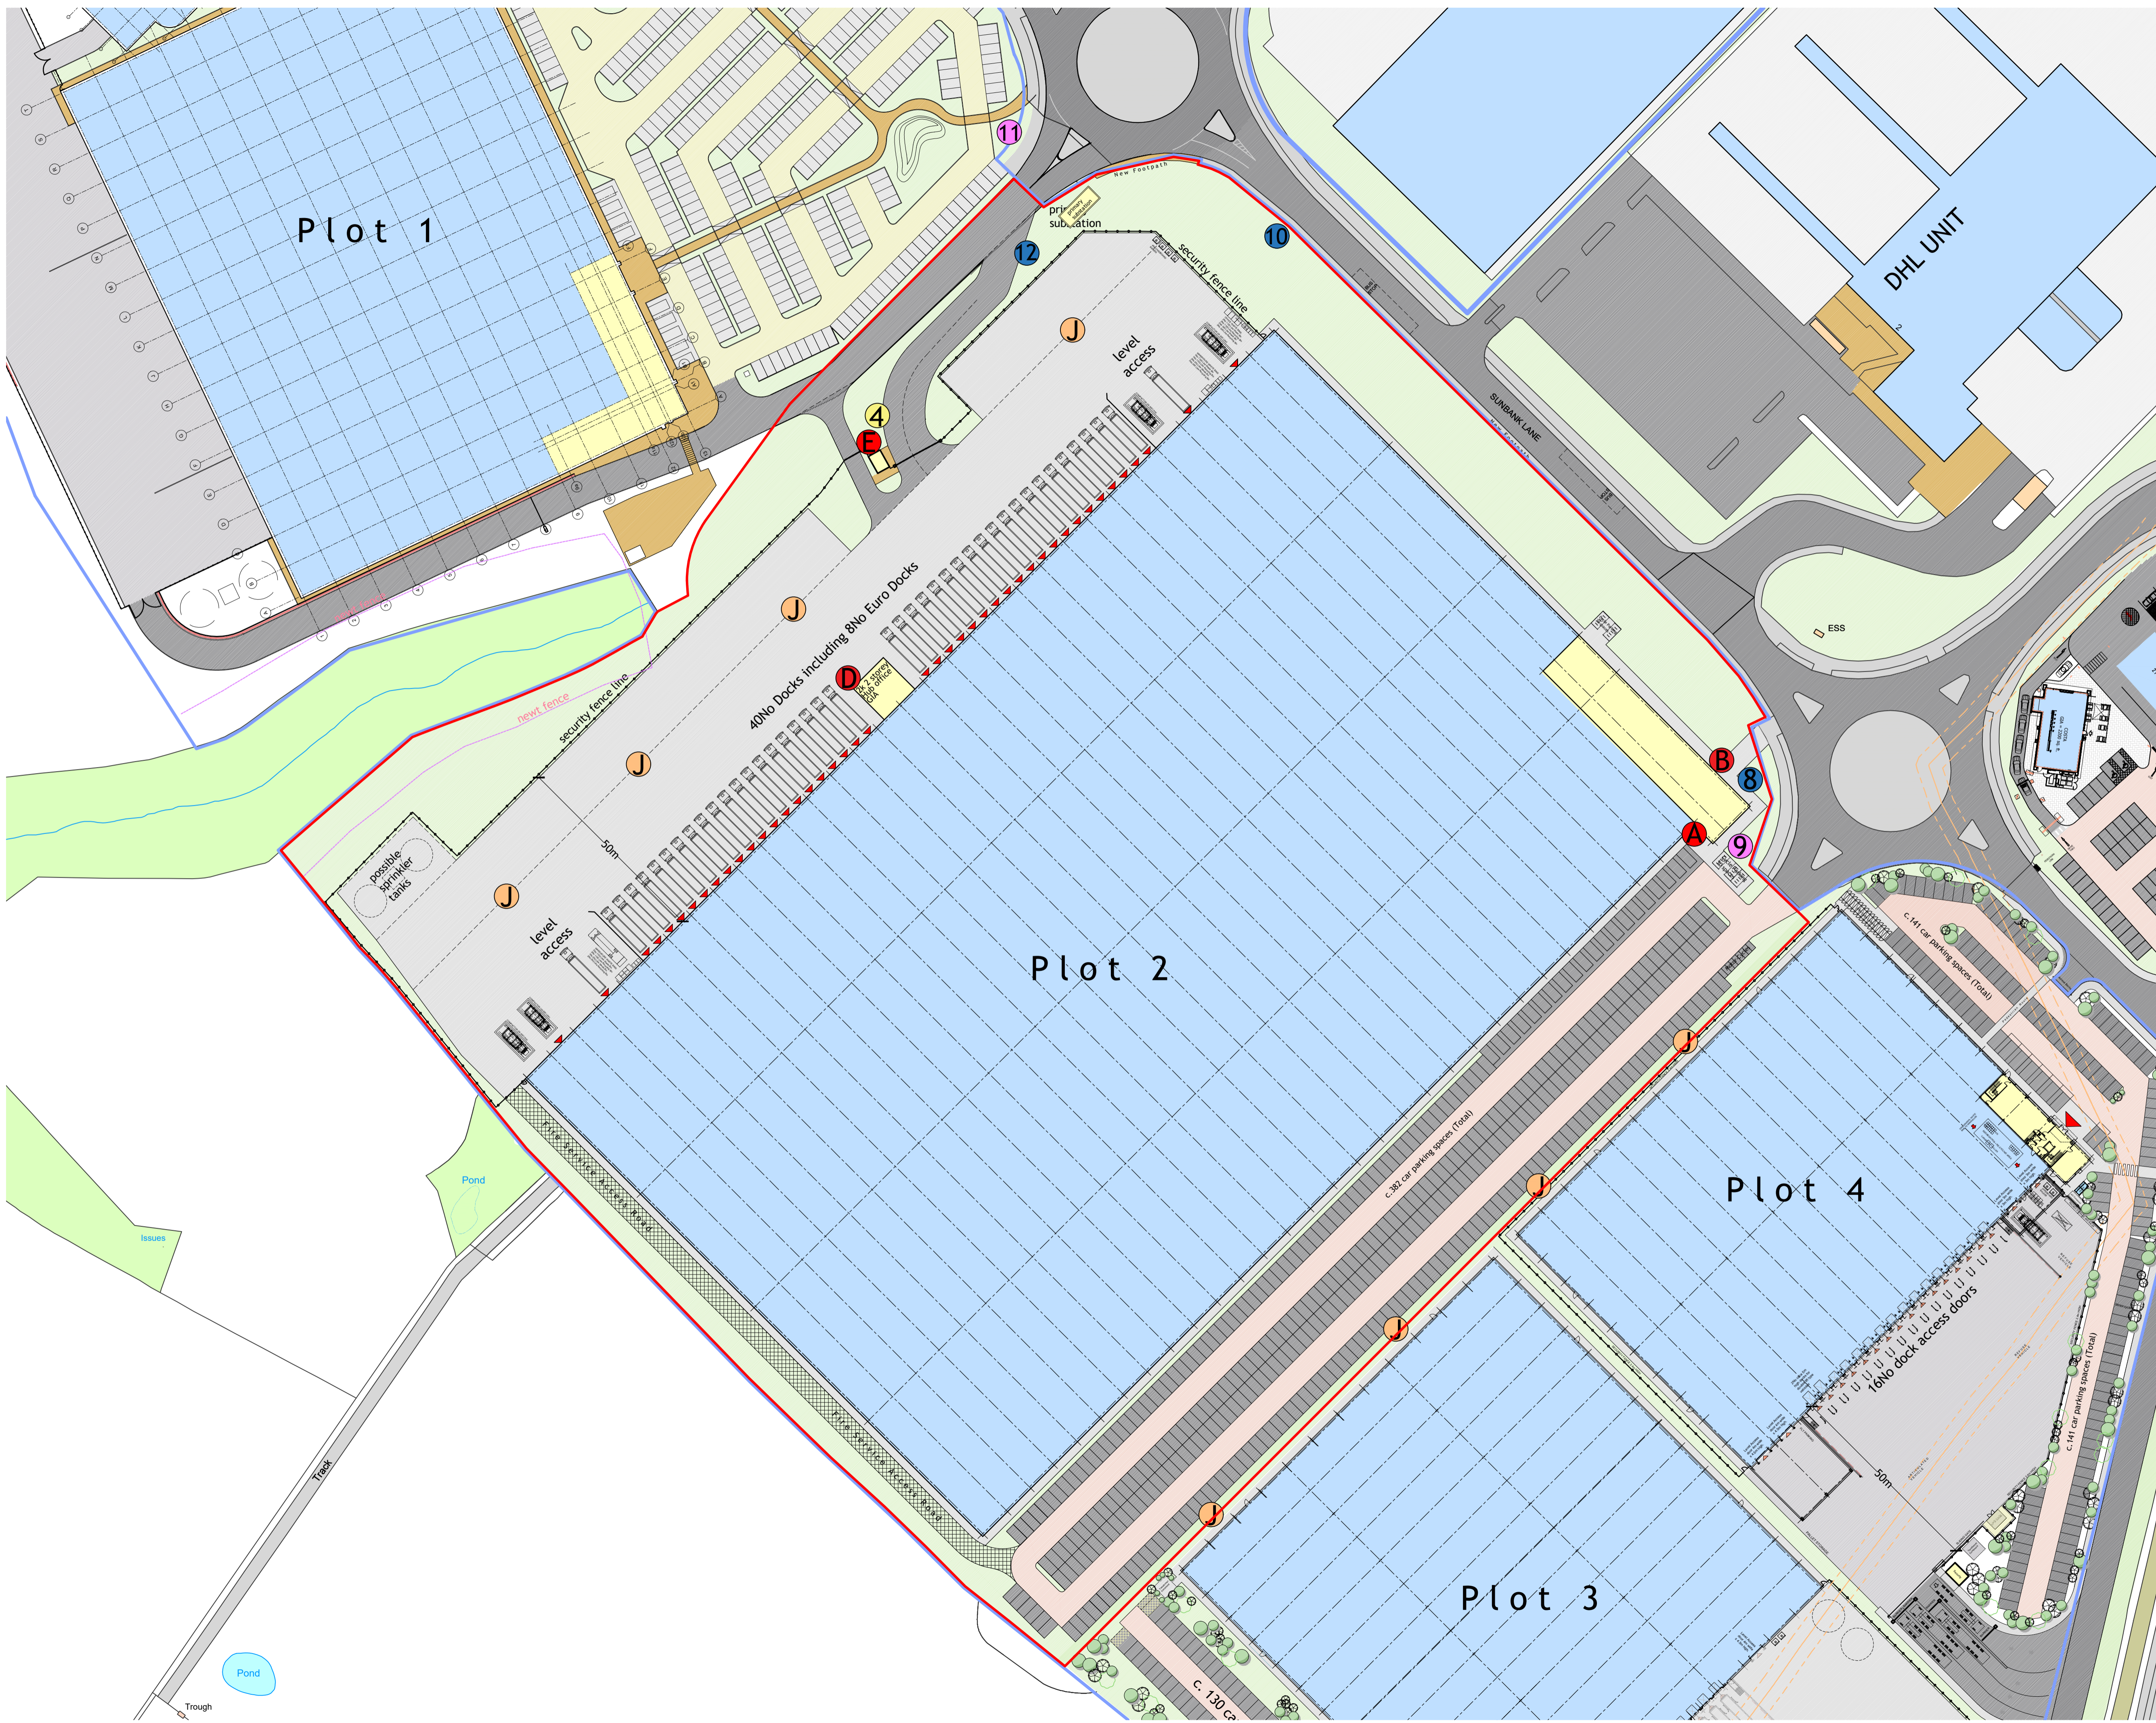

Client:
THG IDEAS WITH MOMENTUM[®]

Project:
 ICON MANCHESTER AIRPORT
 THG Campus

Drawing Title:
 Plot 2 - Signage Positioning Site Plan

webbgray
 Webb Gray Ltd
 Chartered Architects
 75-77 Colmore Row
 Birmingham B3 2AP
 © 0121 616 6030
 e: architects@webbgray.co.uk
 w: www.webbgray.co.uk

PLANNING

Scale @ A1:	Date:	Drafted:	Checked:
1:750	AUG 22	JT	LJM
Job No:	Origin:	Vol:	Level:
8646	WGA	EX	XX
DR	A	0003	P
00			