
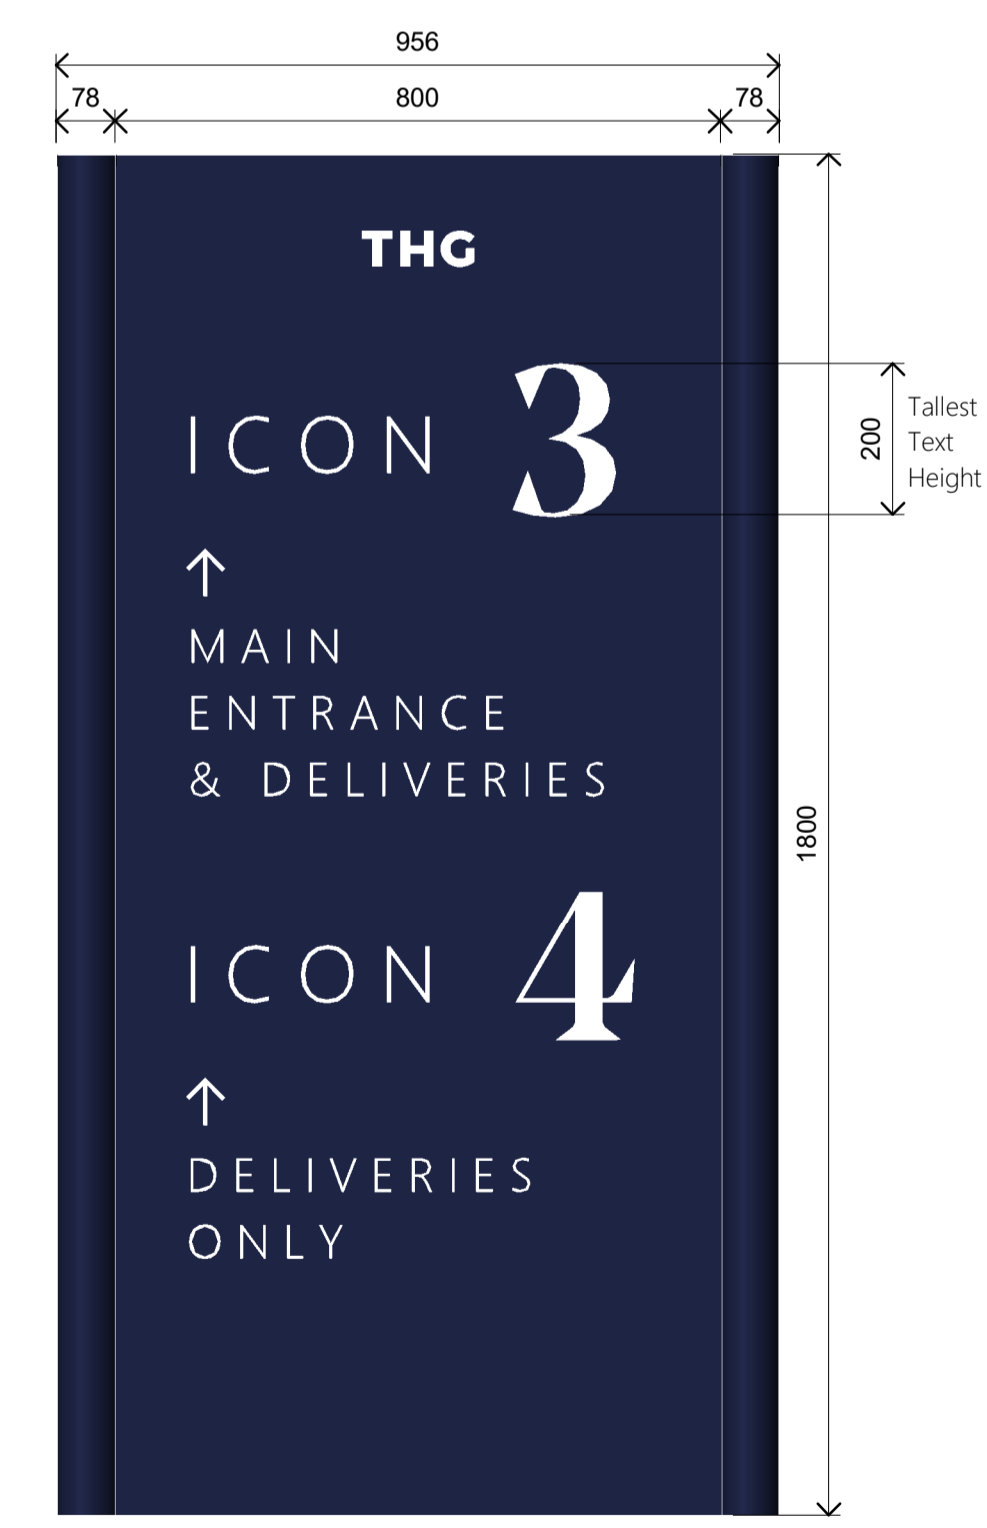
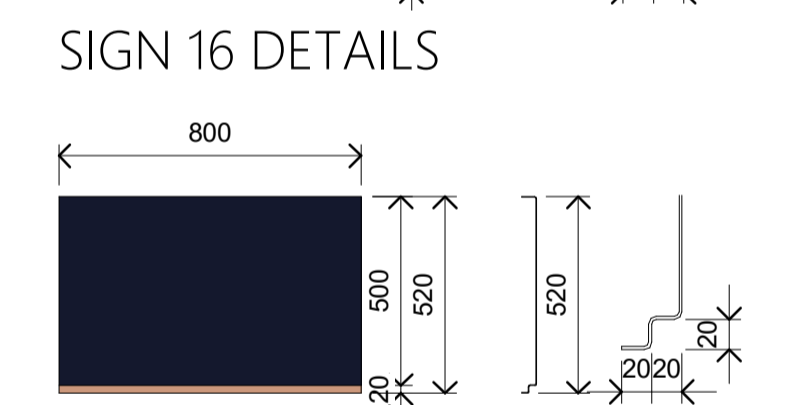
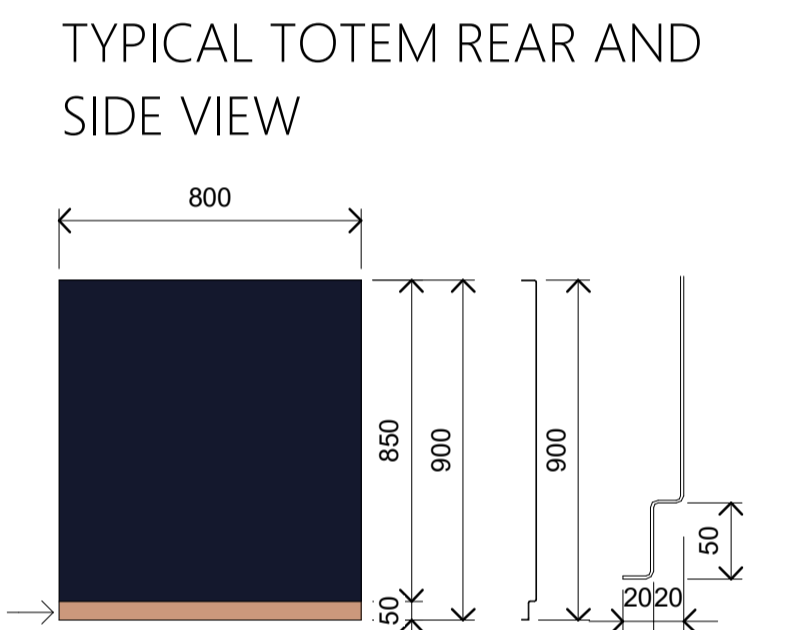


© 2022 webgray
 NOTE:
 THIS DRAWING IS © COPYRIGHT OF WEBB GRAY LTD AND SHOULD NOT BE REPRODUCED WITHOUT PERMISSION.
 ALL PROPOSALS ARE SUBJECT TO CONFIRMATION FOLLOWING DETAILED TOPOGRAPHICAL SURVEY AND GROUND INVESTIGATION WORK.
 IT HAS BEEN ASSUMED THAT OTHER THAN WHERE SHOWN THE SITE IS ESSENTIALLY FLAT WITH NO EASEMENTS TO ABOVE OR BELOW GROUND SERVICES.
 ALL PROPOSALS ARE SUBJECT TO CONFIRMATION FOLLOWING LIAISONS WITH RELEVANT LOCAL AUTHORITIES.
 PRELIMINARY INDICATIVE DRAWINGS MAY BE BASED UPON INFORMATION FROM VARIOUS SOURCES, THE ACCURACY OF WHICH CANNOT BE GUARANTEED.
 WHERE BOUNDARIES ARE SHOWN THESE ARE AS ADVISED BY THE CLIENT AND ARE FOR GENERAL GUIDANCE ONLY. WHILST PLOTTED WITH REFERENCE TO LAND REGISTRY DATA WHERE AVAILABLE AND INTERPOLATED AS PHYSICAL FEATURES ON SITE WHERE POSSIBLE, THEY ARE NOT INTENDED TO REPRESENT DEFINITIVE SITE EXTENTS OR LEGAL OWNERSHIP.
 ALL DIMENSIONS AND SETTING OUT COORDINATES TO BE CHECKED ON THE PROJECT SITE BEFORE WORK IS COMMENCED OR MAKING ANY SHOP DRAWINGS.
 IF THIS DRAWING HAS BEEN RECEIVED ELECTRONICALLY IT IS THE RECIPIENTS RESPONSIBILITY TO PRINT THE DOCUMENT TO THE CORRECT SCALE. ALL DIMENSIONS ARE IN MILLIMETRES UNLESS STATED OTHERWISE IT IS RECOMMENDED THAT INFORMATION IS NOT SCALED OFF THIS DRAWING. THIS DRAWING SHOULD BE READ IN CONJUNCTION WITH ALL OTHER RELEVANT DRAWINGS AND SPECIFICATIONS.

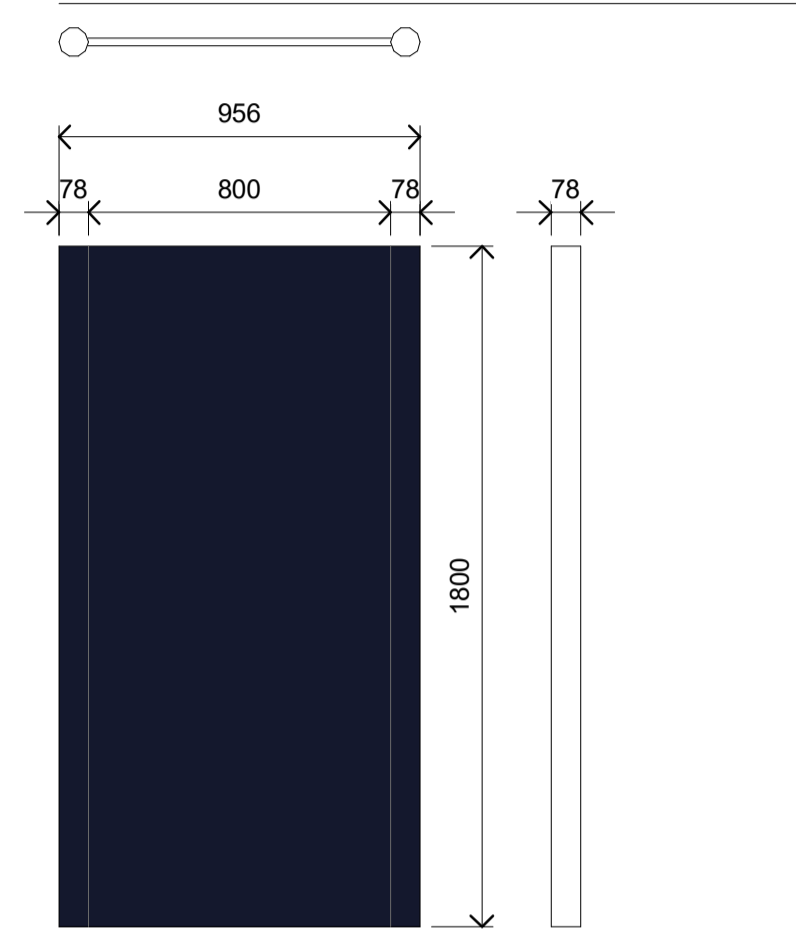

Signage Schedule												
Sign Name	Sign Type	Sign Description	Sign Material	Sign Text Material	O/H Height (mm)	O/A Width (mm)	Totem Plank Width (mm)	Totem Pole Diameter (mm)	Text Number Typography	Text Typography	Illuminated	
Sign 01	Totem	Pole & Plank Sign Unit	Aluminium THG Midnght Blue - RGB - 20,24,45	White Acrylic	1800	956	800	78	Noe Display	Avenir	Yes	
Sign 02	Totem	Pole & Plank Sign Unit	Aluminium THG Midnght Blue - RGB - 20,24,45	White Acrylic	1800	956	800	78	Noe Display	Avenir	Yes	
Sign 03	Totem	Pole & Plank Sign Unit	Aluminium THG Midnght Blue - RGB - 20,24,45	White Acrylic	1800	956	800	78	Noe Display	Avenir	Yes	
Sign 04	Ground Mounted	Standard Statutory Road Signs	Aluminium Face Panel	White Acrylic	1700	700	0	0	Standard Statutory Road Sign Text	Standard Statutory Road Sign Text	No	
Sign 05	Totem	Pole & Plank Sign Unit	Aluminium THG Midnght Blue - RGB - 20,24,45	White Acrylic	1800	956	800	78	Noe Display	Avenir	Yes	
Sign 06	Totem	Pole & Plank Sign Unit	Aluminium THG Midnght Blue - RGB - 20,24,45	White Acrylic	1800	956	800	78	Noe Display	Avenir	Yes	
Sign 07	Totem	Pole & Plank Sign Unit	Aluminium THG Midnght Blue - RGB - 20,24,45	White Acrylic	1800	956	800	78	Noe Display	Avenir	Yes	
Sign 08	Totem	Pole & Plank Sign Unit	Aluminium THG Midnght Blue - RGB - 20,24,45	White Acrylic	1800	956	800	78	Noe Display	Avenir	Yes	
Sign 09	Totem	Pole & Plank Sign Unit	Aluminium THG Midnght Blue - RGB - 20,24,45	White Acrylic	1800	956	800	78	Noe Display	Avenir	Yes	
Sign 10	Totem	Pole & Plank Sign Unit	Aluminium THG Midnght Blue - RGB - 20,24,45	White Acrylic	1800	956	800	78	Noe Display	Avenir	Yes	
Sign 11	Totem	Pole & Plank Sign Unit	Aluminium THG Midnght Blue - RGB - 20,24,45	White Acrylic	1800	956	800	78	Noe Display	Avenir	Yes	
Sign 12	Totem	Pole & Plank Sign Unit	Aluminium THG Midnght Blue - RGB - 20,24,45	White Acrylic	1800	956	800	78	Noe Display	Avenir	Yes	
Sign 13	Totem	Pole & Plank Sign Unit	Aluminium THG Midnght Blue - RGB - 20,24,45	White Acrylic	1800	956	800	78	Noe Display	Avenir	Yes	
Sign 14	Totem	Pole & Plank Sign Unit	Aluminium THG Midnght Blue - RGB - 20,24,45	White Acrylic	1800	956	800	78	Noe Display	Avenir	Yes	
Sign 15	Totem	Pole & Plank Sign Unit	Aluminium THG Midnght Blue - RGB - 20,24,45	White Acrylic	1800	956	800	78	Noe Display	Avenir	Yes	
Sign 16	Wall Mounted	Wall Panel Sign Unit	Aluminium THG Midnght Blue - RGB - 20,24,45	White Acrylic	900	800	0	0	Noe Display	Avenir	No	
Sign 17	Totem	Pole & Plank Sign Unit	Aluminium THG Midnght Blue - RGB - 20,24,45	White Acrylic	1800	956	800	78	Noe Display	Avenir	Yes	
Sign 18	Totem	Pole & Plank Sign Unit	Aluminium THG Midnght Blue - RGB - 20,24,45	White Acrylic	1800	956	800	78	Noe Display	Avenir	Yes	
Sign 19	Totem	Pole & Plank Sign Unit	Aluminium THG Midnght Blue - RGB - 20,24,45	White Acrylic	1800	956	800	78	Noe Display	Avenir	Yes	
Sign 20	Totem	Pole & Plank Sign Unit	Aluminium THG Midnght Blue - RGB - 20,24,45	White Acrylic	1800	956	800	78	Noe Display	Avenir	Yes	
Sign 21	Totem	Pole & Plank Sign Unit	Aluminium THG Midnght Blue - RGB - 20,24,45	White Acrylic	1800	956	800	78	Noe Display	Avenir	Yes	
Sign 22	Totem	Pole & Plank Sign Unit	Aluminium THG Midnght Blue - RGB - 20,24,45	White Acrylic	1800	956	800	78	Noe Display	Avenir	Yes	
Sign A	Wall Mounted	Wall Panel Sign Unit	Aluminium THG Midnght Blue - RGB - 20,24,45	White Acrylic	500	800	0	0	Noe Display	Avenir	No	
Sign B	Wall Mounted	Wall Panel Sign Unit	Aluminium THG Midnght Blue - RGB - 20,24,45	White Acrylic	500	800	0	0	Noe Display	Avenir	No	
Sign C	Wall Mounted	Wall Panel Sign Unit	Aluminium THG Midnght Blue - RGB - 20,24,45	White Acrylic	500	800	0	0	Noe Display	Avenir	No	
Sign D	Wall Mounted	Wall Panel Sign Unit	Aluminium THG Midnght Blue - RGB - 20,24,45	White Acrylic	500	800	0	0	Noe Display	Avenir	No	
Sign E	Wall Mounted	Wall Panel Sign Unit	Aluminium THG Midnght Blue - RGB - 20,24,45	White Acrylic	500	800	0	0	Noe Display	Avenir	No	
Sign F	Wall Mounted	Wall Panel Sign Unit	Aluminium THG Midnght Blue - RGB - 20,24,45	White Acrylic	500	800	0	0	Noe Display	Avenir	No	
Sign G	Wall Mounted	Wall Panel Sign Unit	Aluminium THG Midnght Blue - RGB - 20,24,45	White Acrylic	500	800	0	0	Noe Display	Avenir	No	
Sign H	Wall Mounted	Wall Panel Sign Unit	Aluminium THG Midnght Blue - RGB - 20,24,45	White Acrylic	500	800	0	0	Noe Display	Avenir	No	
Sign I	Wall Mounted	Wall Panel Sign Unit	Aluminium THG Midnght Blue - RGB - 20,24,45	White Acrylic	500	800	0	0	Noe Display	Avenir	No	
Sign J	Ground Mounted	Standard Statutory Road Signs	Aluminium Face Panel	White Acrylic	1700	450	0	0	Standard Statutory Road Sign Text	Standard Statutory Road Sign Text	No	
Sign K	Ground Mounted	Standard Statutory Road Signs	Green Aluminium Face Panel - RGB - 48,132,70	White Acrylic	1700	450	0	0	Standard Statutory Road Sign Text	Standard Statutory Road Sign Text	No	

TYPICAL TOTEM FRONT VIEW

Each Totem to have Static Internal Illumination.
 Max illuminance 800 cd/m2

Read In Conjunction With 8646-WGA-EX-XX-DR-A-0001-F-00 Signage Positioning Site Plan

Revision: Description: By: Date:
 Client:

THG IDEAS WITH MOMENTUM®

Project:
 ICON MANCHESTER AIRPORT
 THG Campus

Drawing Title:
 Signage Details & Schedule

webbgray
 Web Gray Ltd
 Chartered Architects
 75-77 Colmore Row
 Birmingham B3 2AP
 t: 0121 616 6030
 e: architecture@webbgray.co.uk
 w: www.webbgray.co.uk

Scale @ A1: As indicated
 Date: AUG 22
 Drafted: JT
 Checked: LJM

Job No: 8646
 Origin: WGA
 Vol: EX
 Level: XX
 Type: DR
 Role: A
 No: 1000
 Status: P
 Revision:

PLANNING