



DO NOT SCALE
 REPORT ERRORS AND OMISSIONS TO THE ARCHITECT
 CHECK ALL DIMENSIONS BEFORE FABRICATION

REVISION


CHKD DRAWN DATE

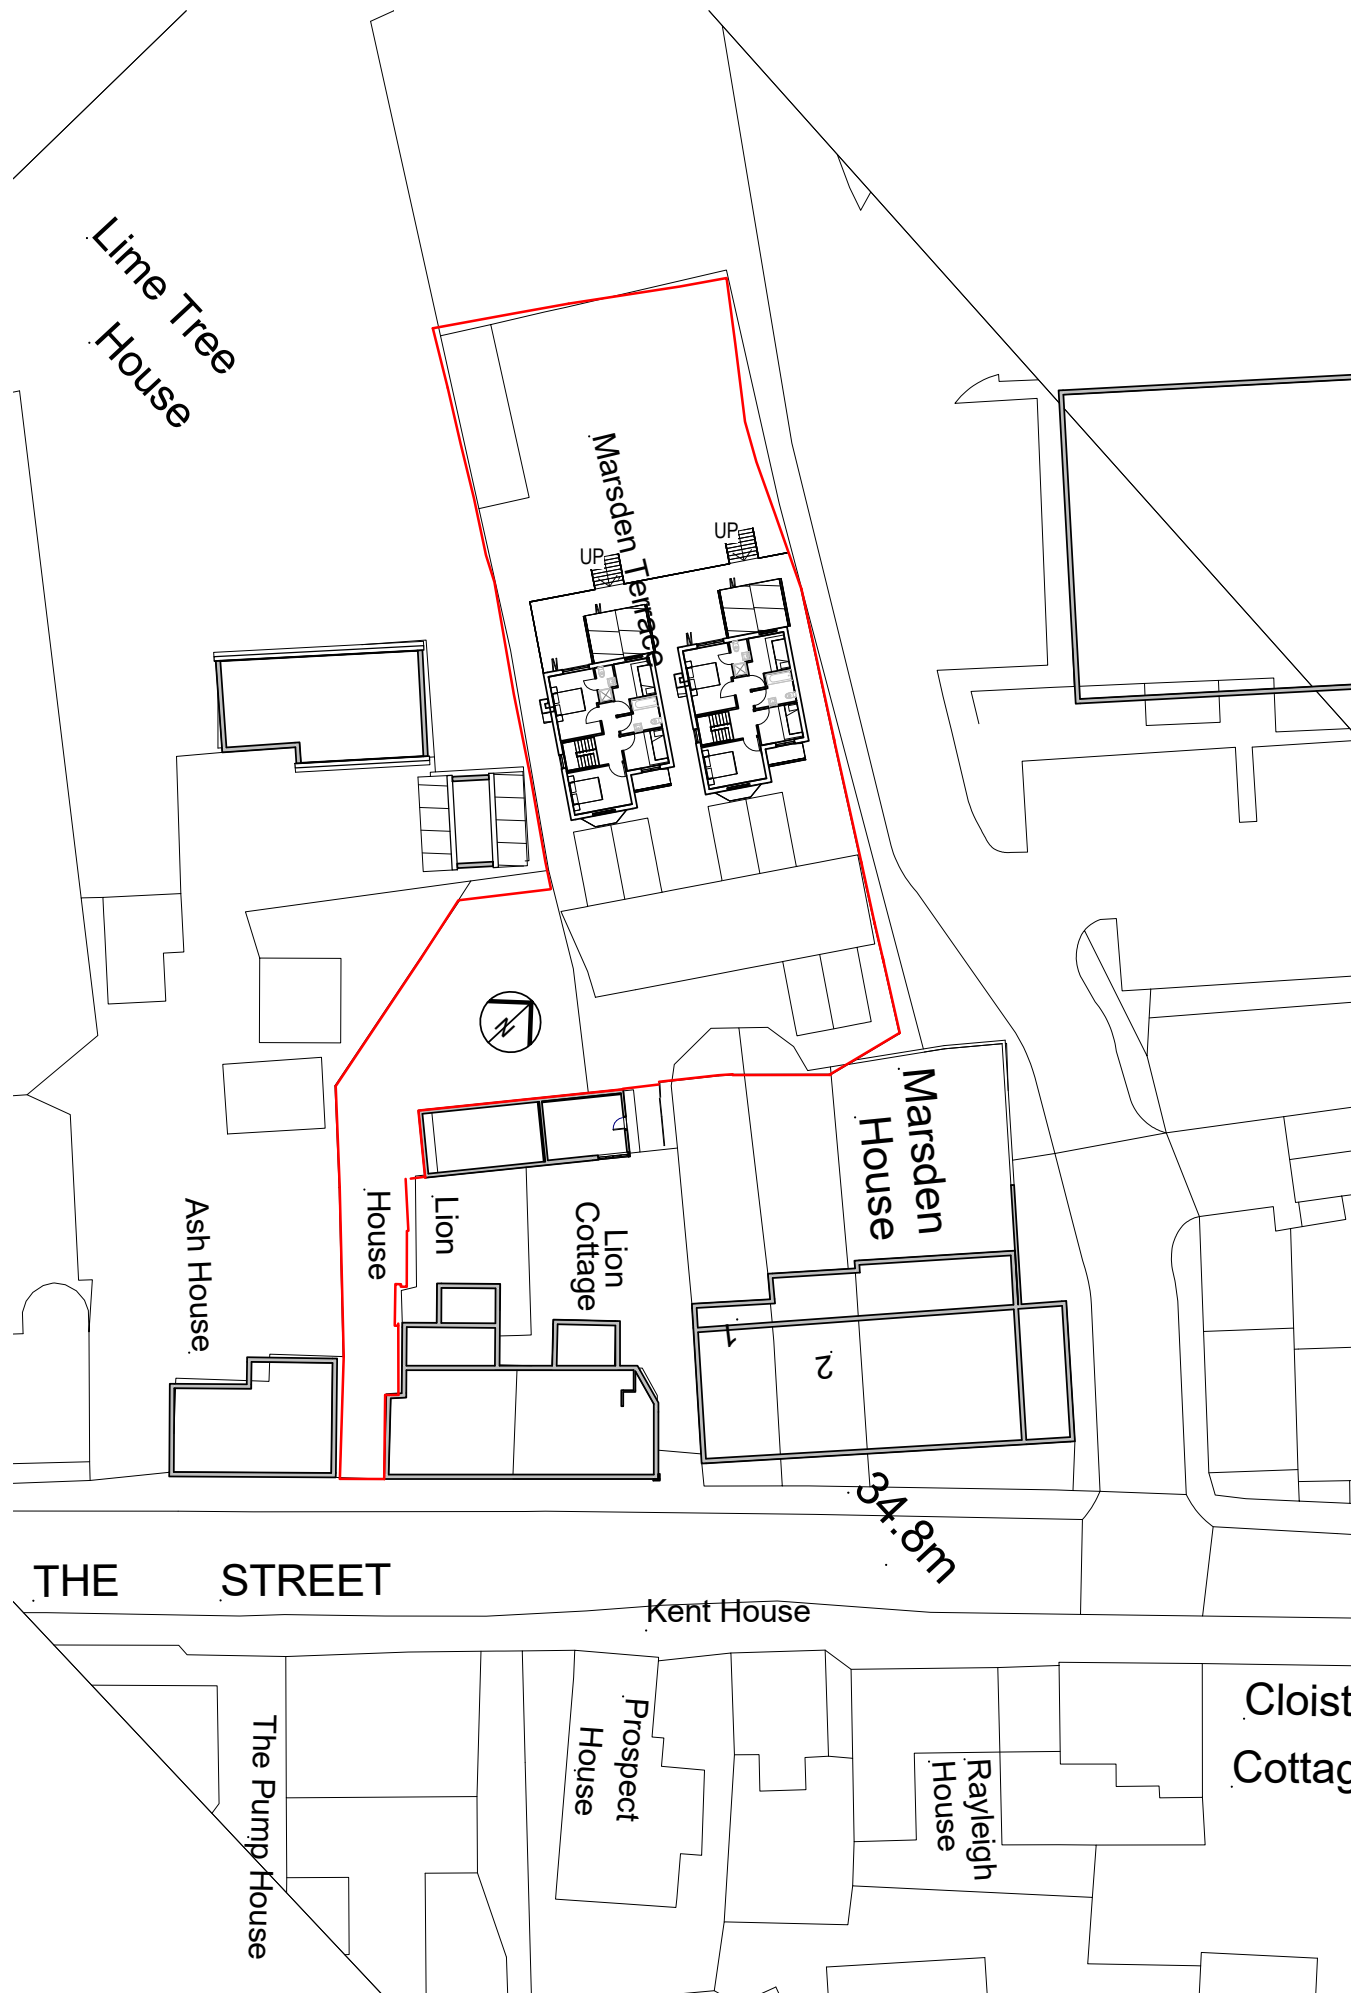

2 Site Plan 1-500
 1 : 500

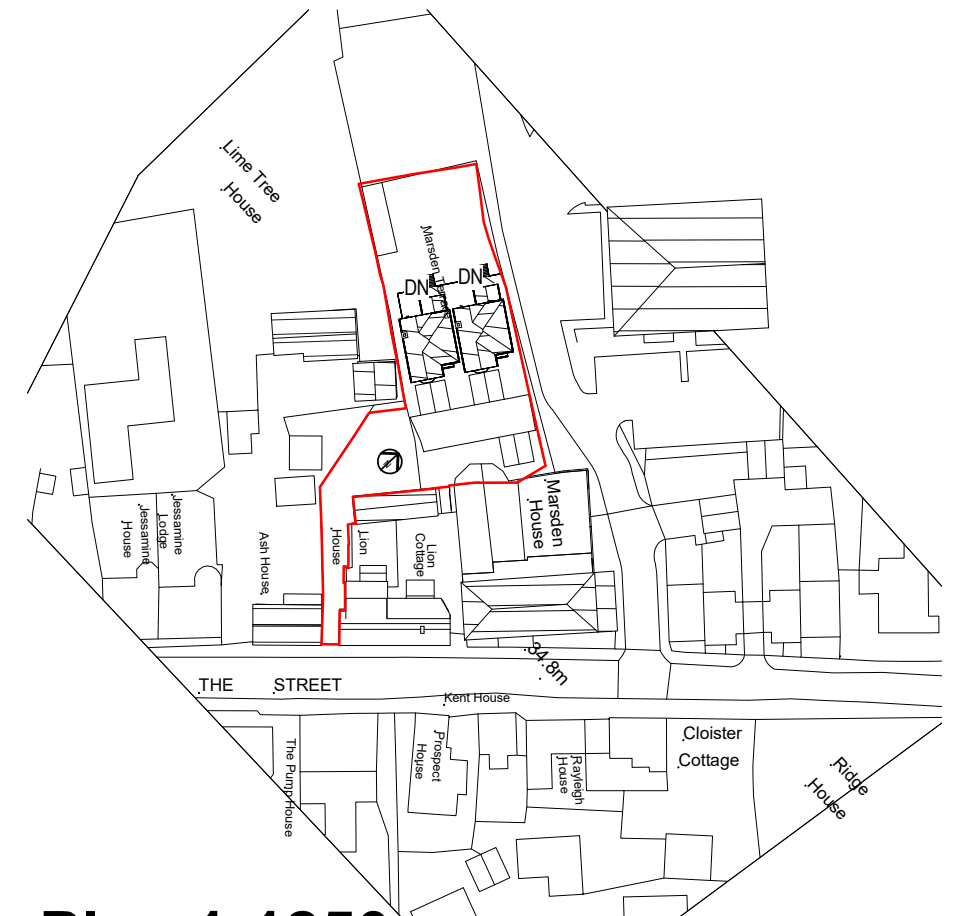

1 Site Plan 1-1250
 1 : 1250

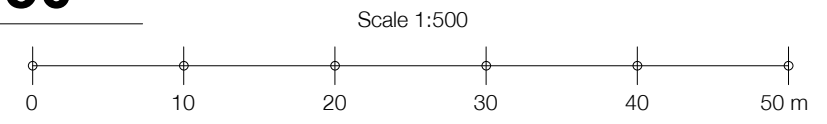

PLANNING

CONTRACT
Land to Rear of Lion Cottage
The Street, Rickinghall
Diss, Norfolk, IP22 1DY

SCALE	1:500/1:1250 @ A3
DATE	June 2022
DRAWN	TP
CHECKED	TP

TITLE
Proposed Site Plans

DRAWING No
21074_PL20
 REVISION



Architecture Ltd
 48 Hawthorn Avenue Rainham Essex RM13 9AT
 T 07860 298842 E tonyp@tmparchitecture.co.uk