





front elevation

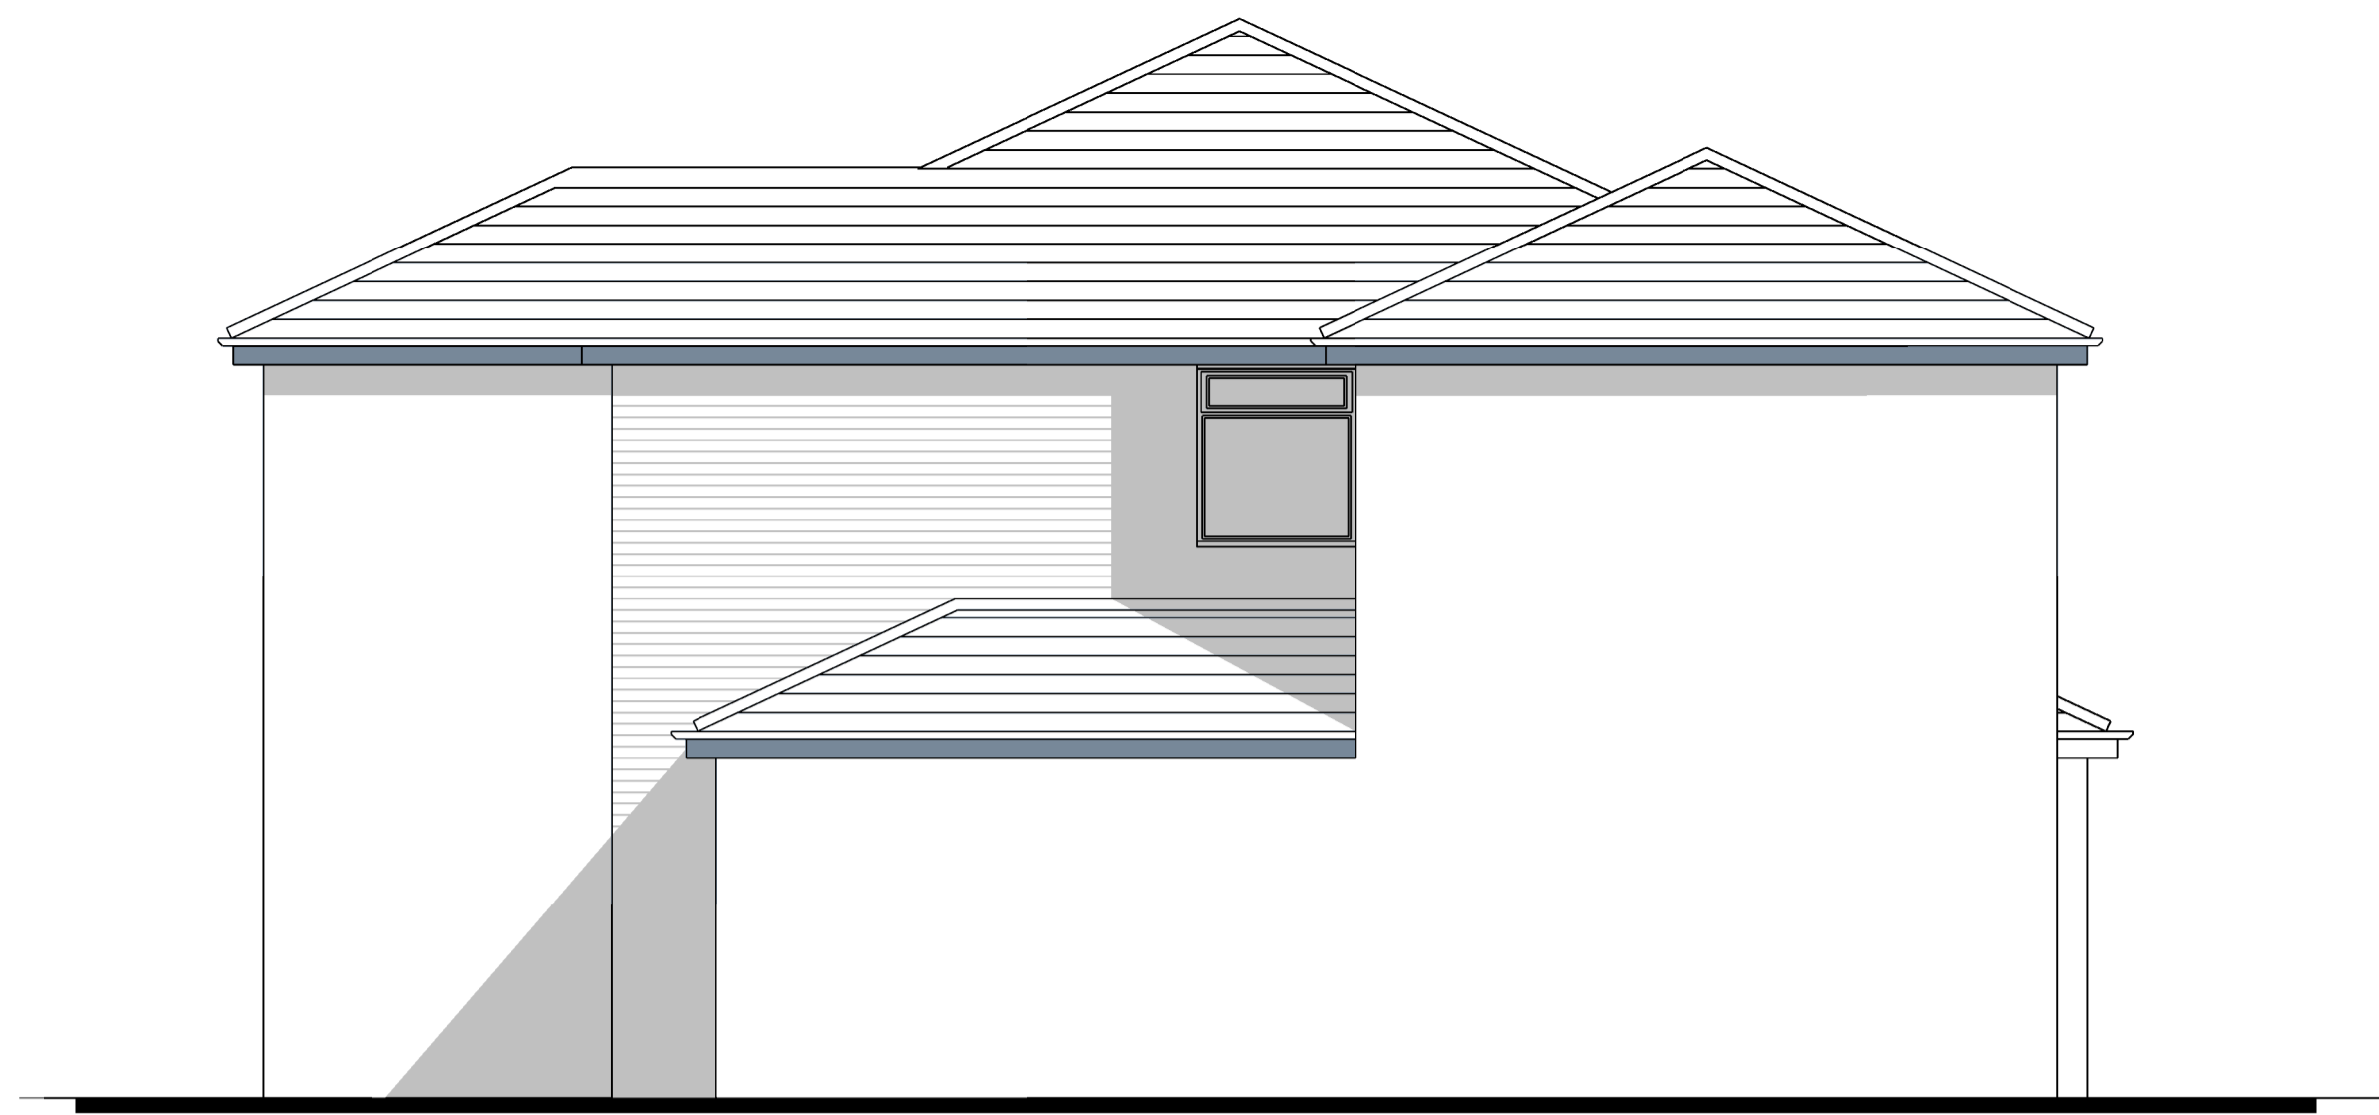

side elevation

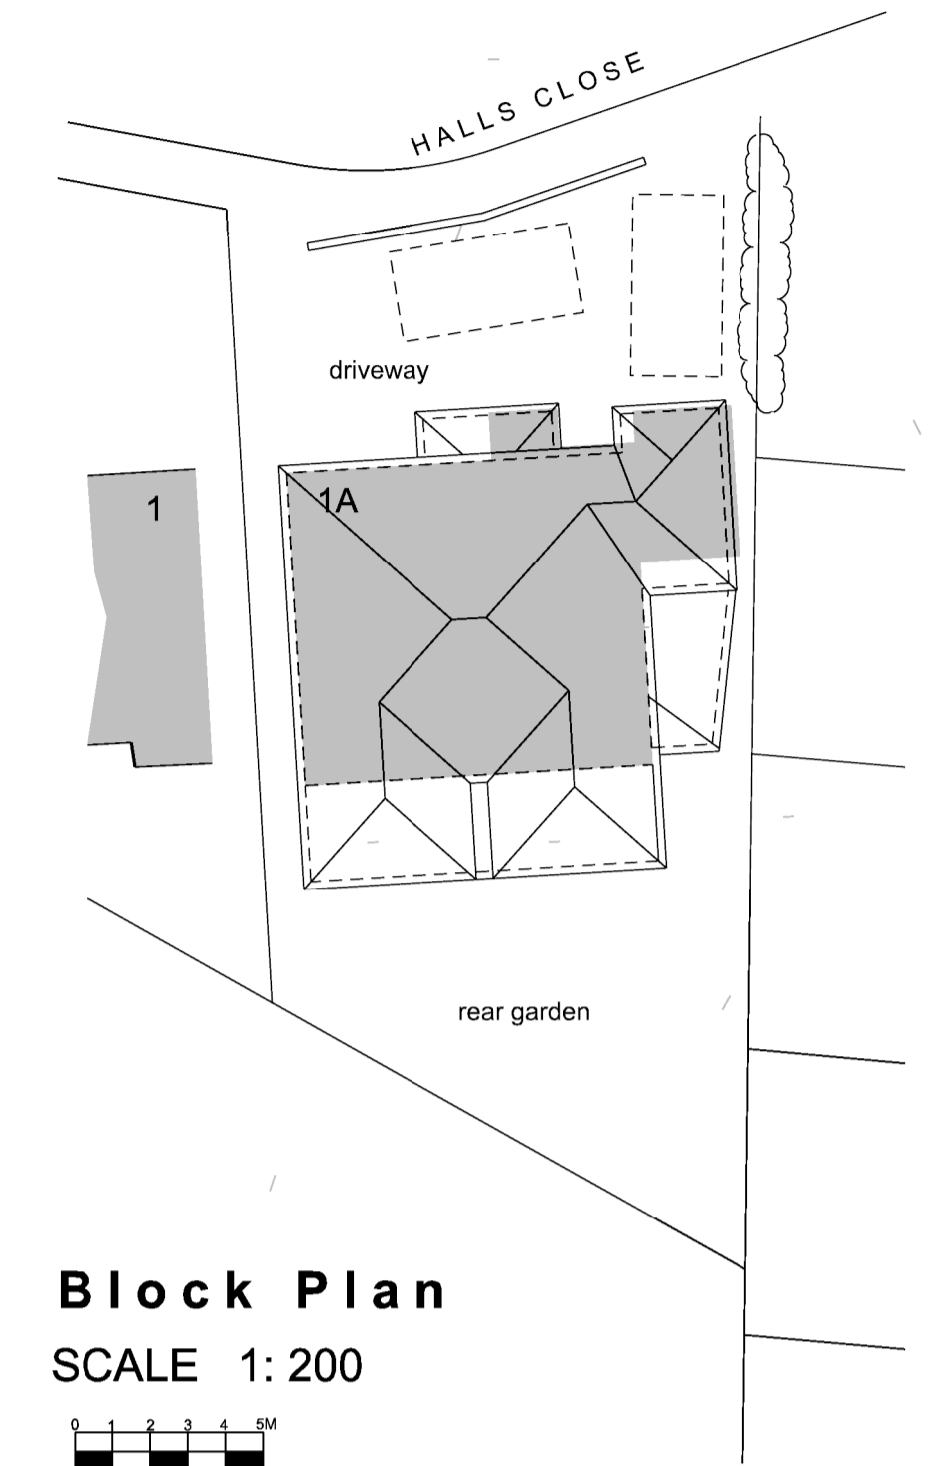


Block Plan


SCALE 1:200




rear elevation

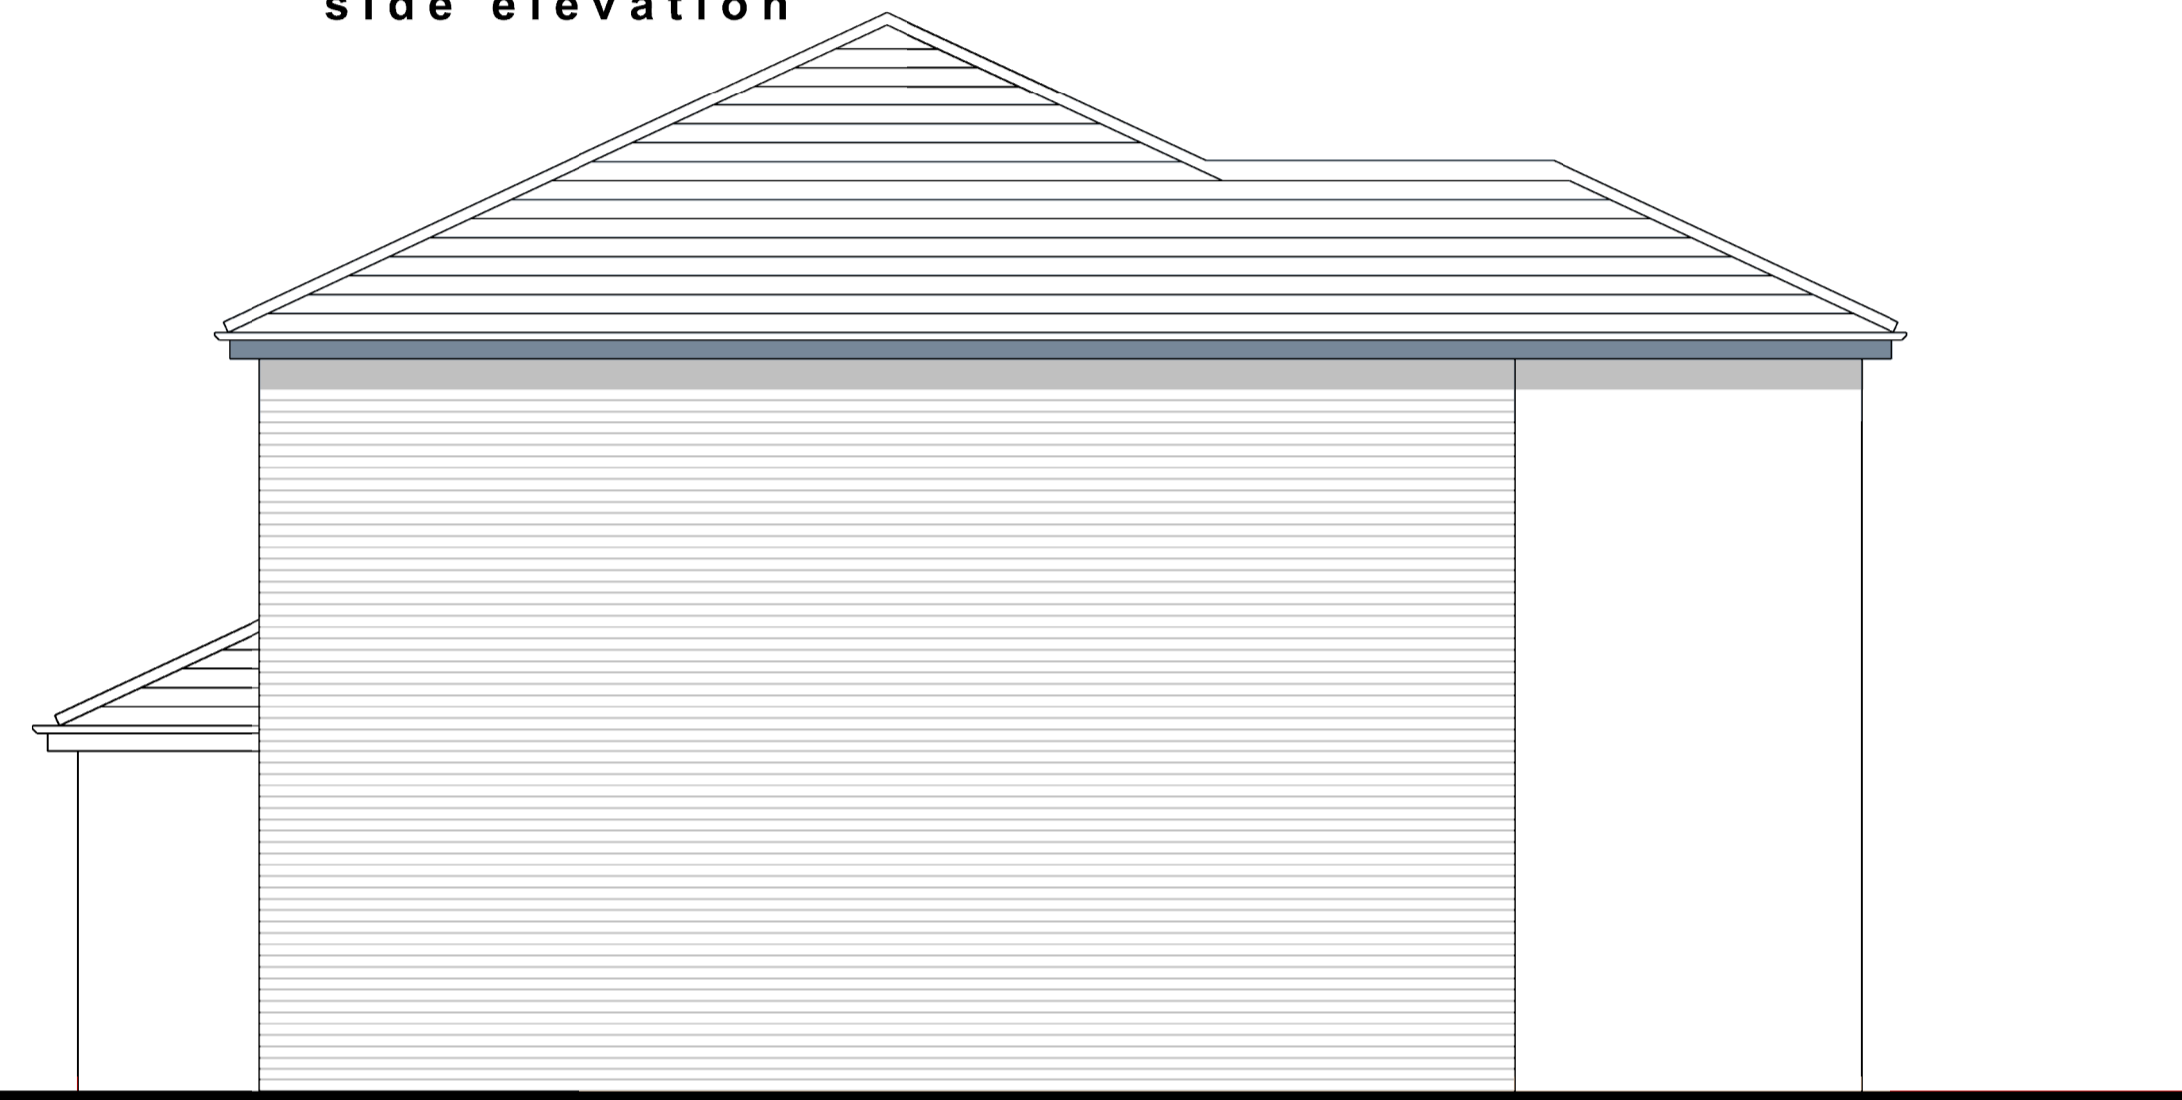


side elevation

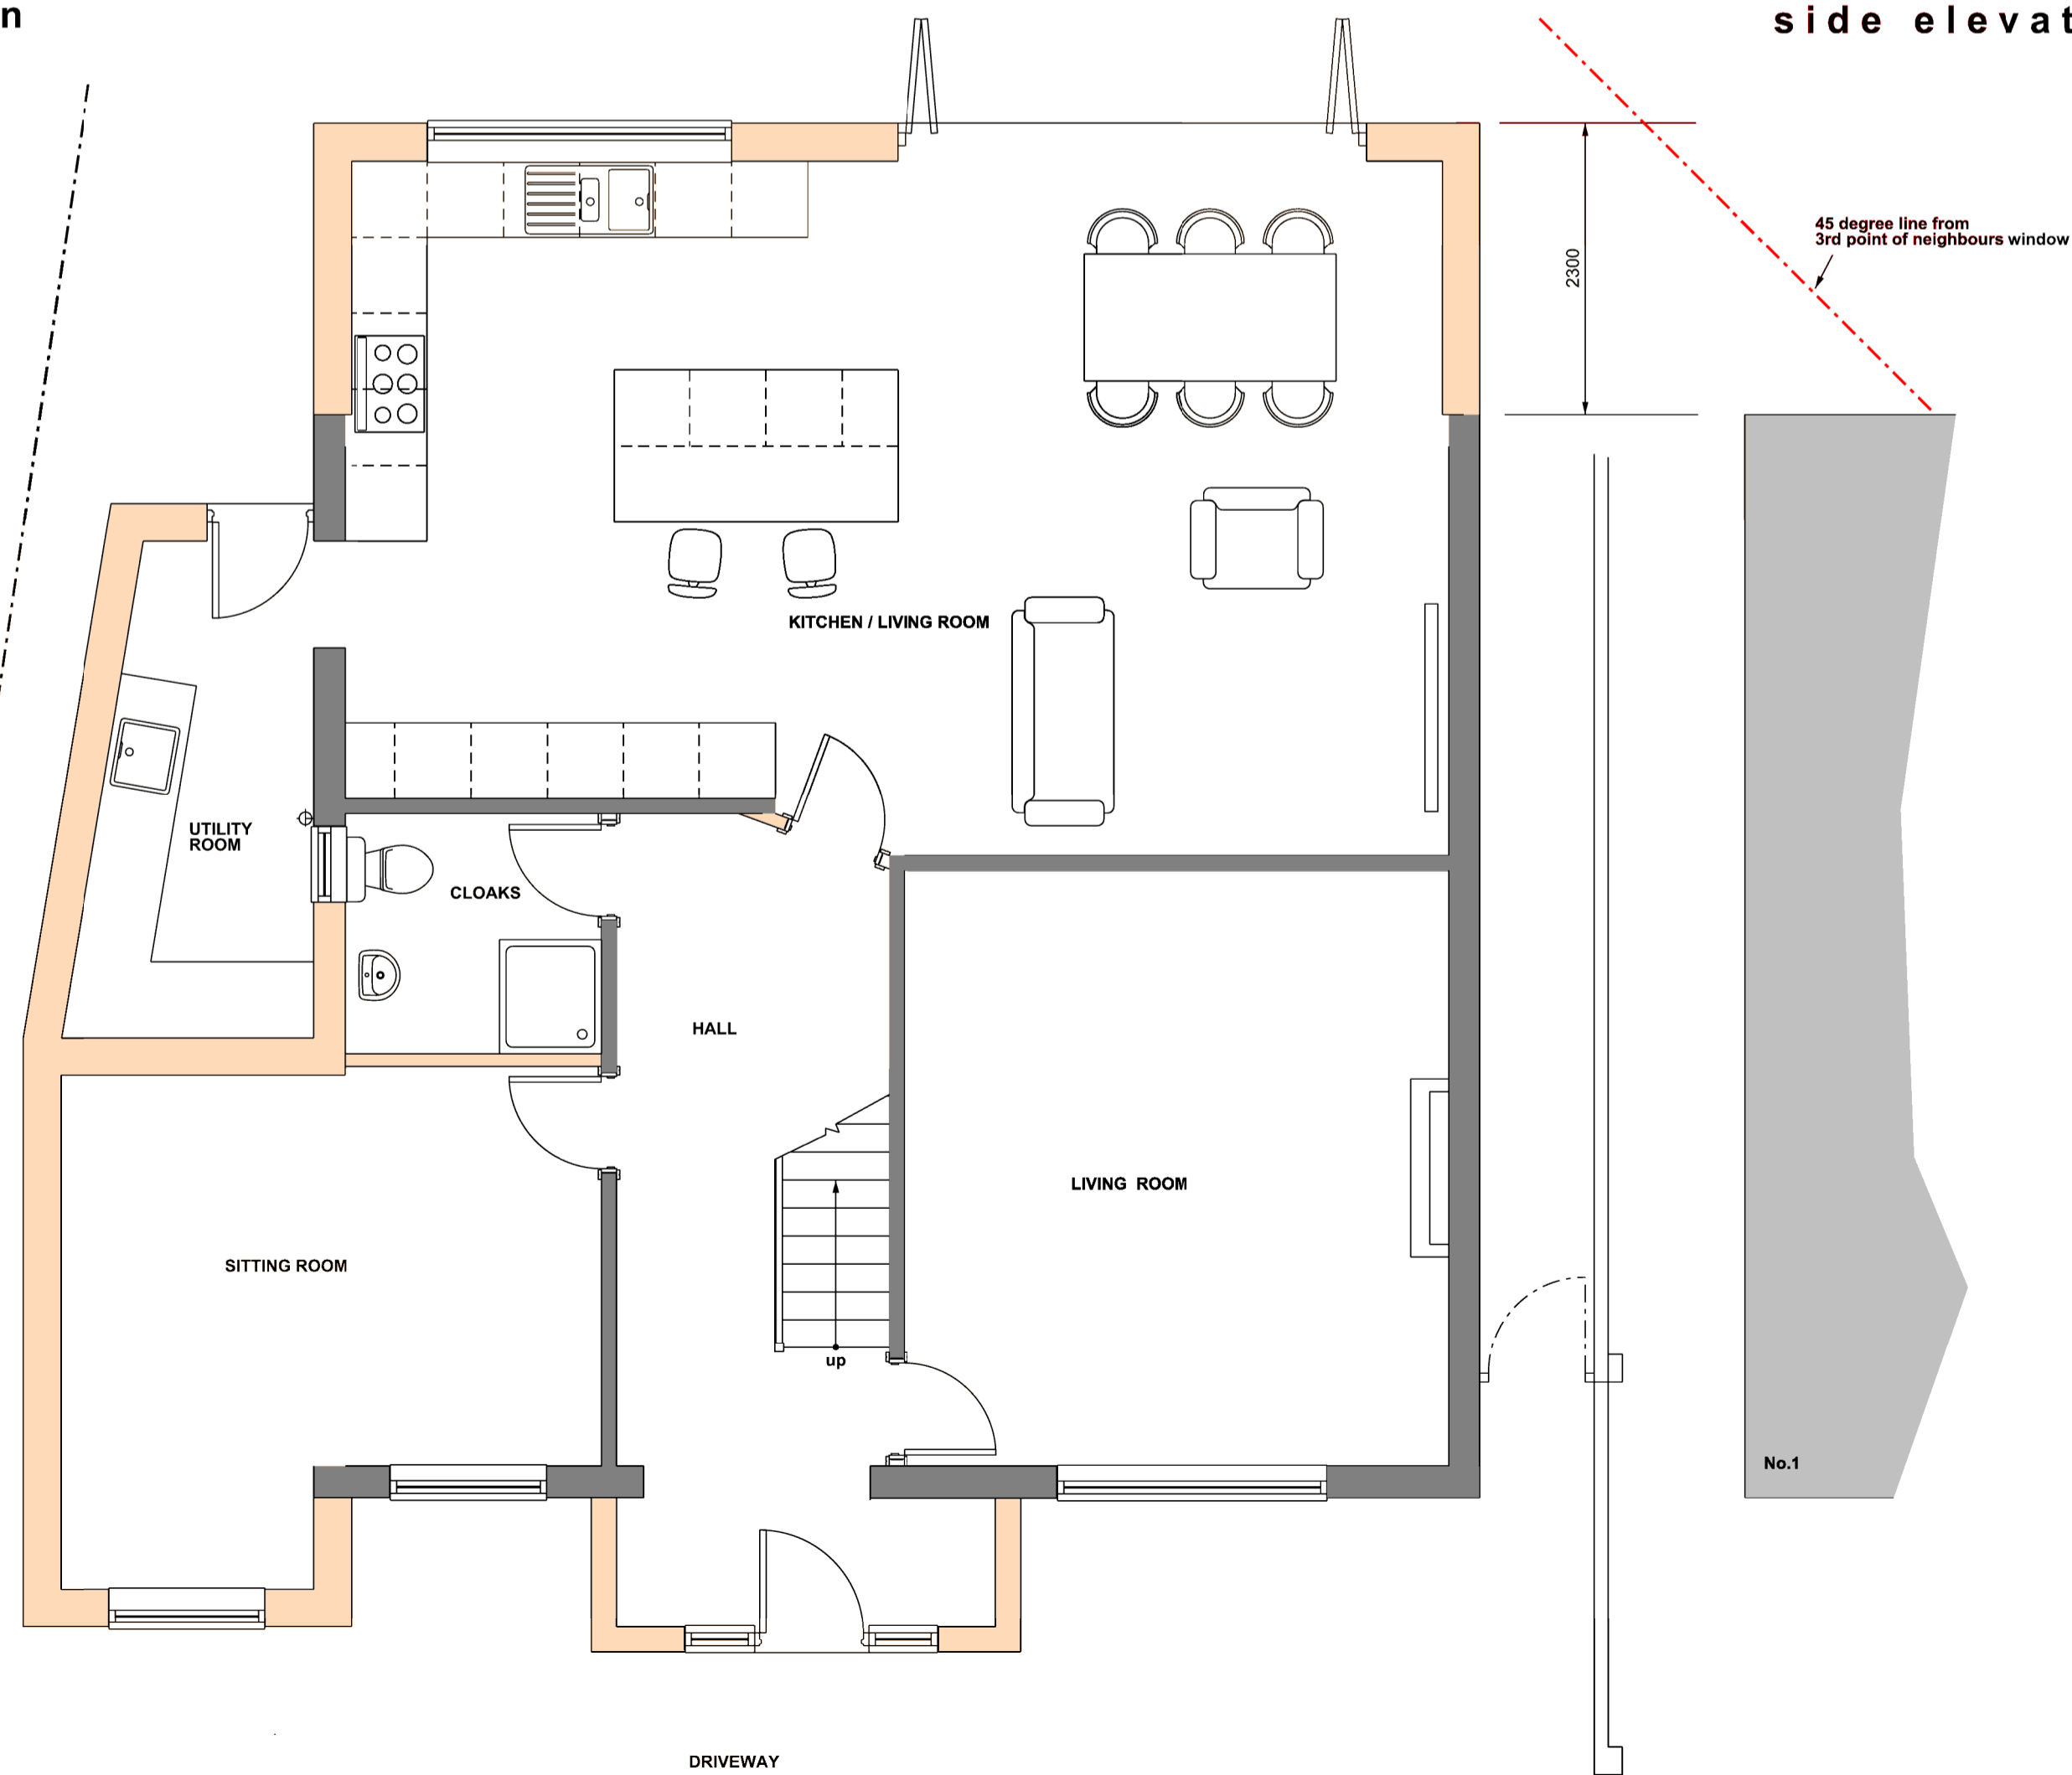

ground floor plan
PROPOSED

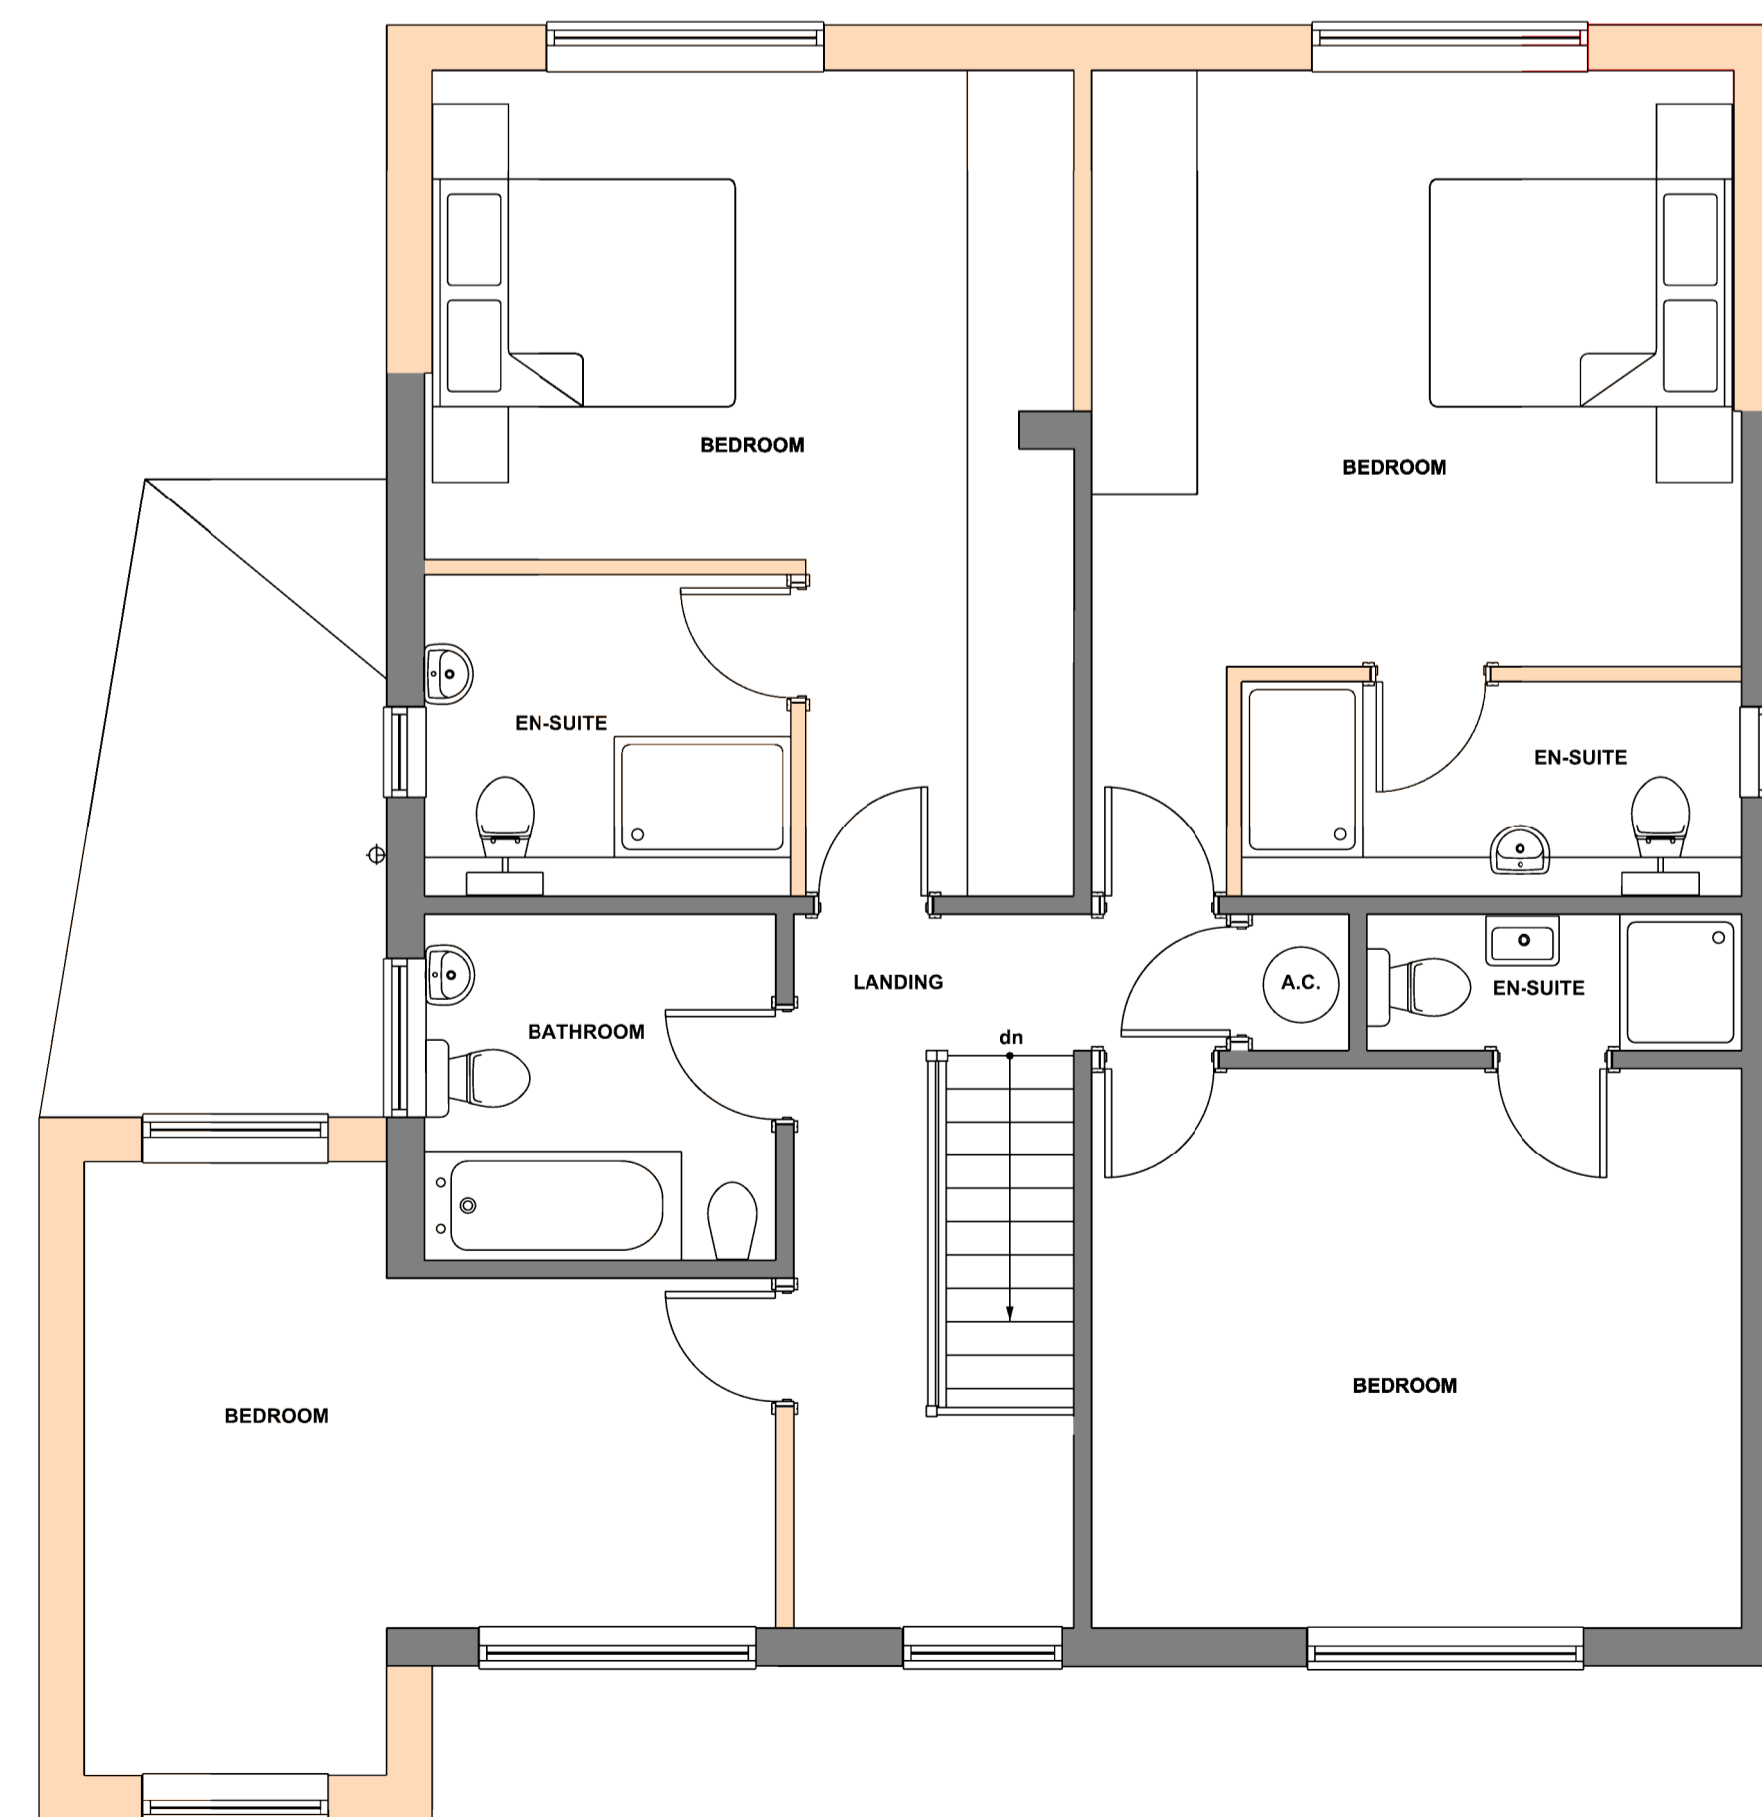

first floor plan

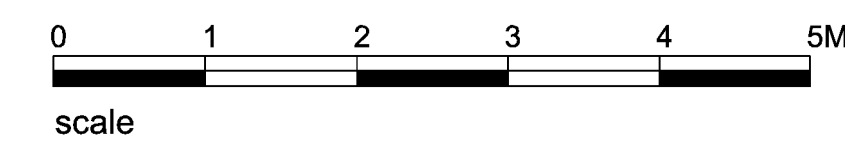

PLANNING

client
Darshan Paneser

project
1A, Halls Close,
Whitnash,
Leamington Spa,
CV31 2HS

drawing title
Proposed Two Storey Rear Elevation, Two Storey Side & Front
Extension, Single Storey Side & Front Extensions

Plans & Elevations as Proposed

scale
1:50 @ A1
1:100 @ A3

project
2295

date
October 2022

drawing number
02