



Schedule of Revisions			
Rev:	Description:	Date:	Initial:
A	Site plan amended	10,10,22	

0 25 50 75 100m @ 1:1250

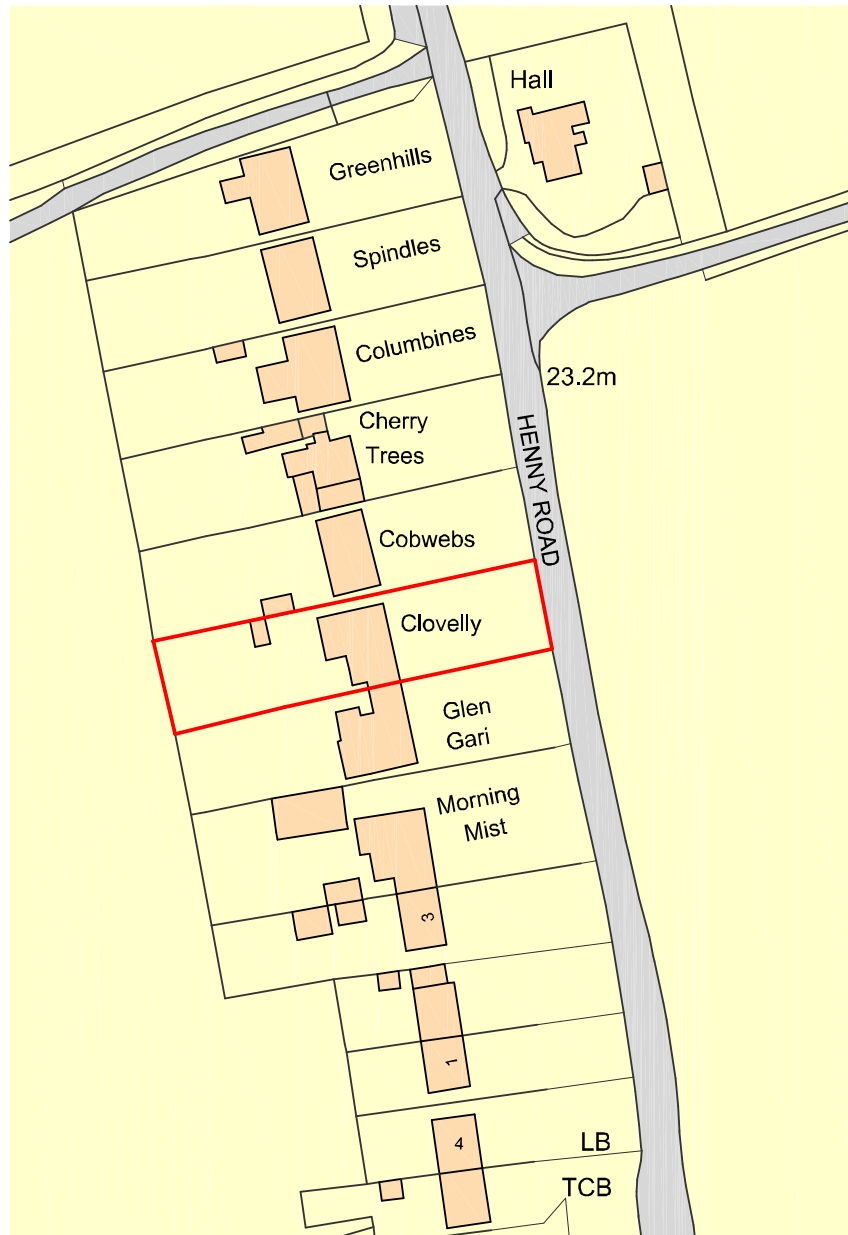

Ordnance Survey, (c) Crown Copyright 2022. All rights reserved. Licence number 100022432

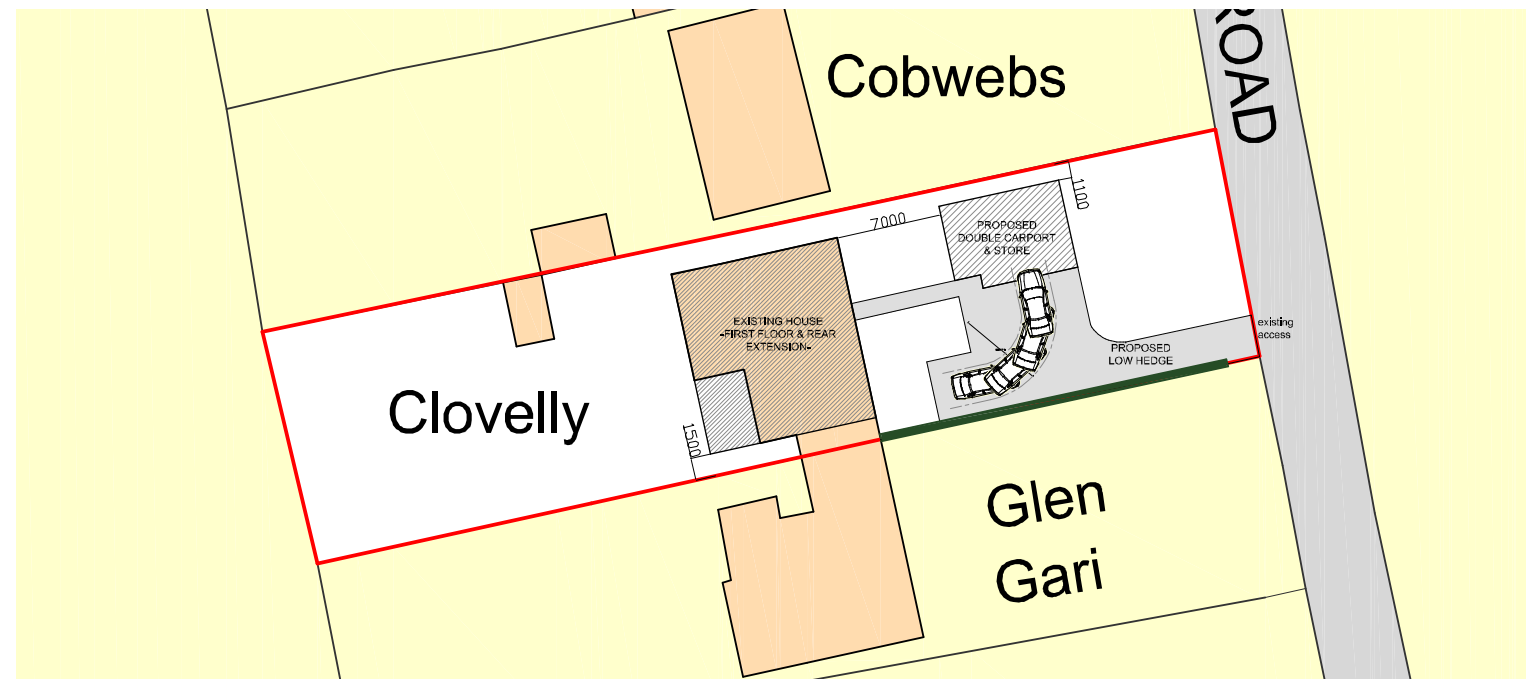

0 10 20 30 40 50m @ 1:500



Client:  
Lawton

Project:  
Clovelly, Henny Road, Lamarsh, Bures CO8 5EU

Drawing:  
Site and Location Plan

Scale:  
As indicated @ A3 1:1250 1:500

Drawn by: Checked By: Revision:  
A

Drawing No:  
126 - 01

THIS DRAWING IS A COPYRIGHT  
All dimensions to be checked on site or in the workshop before work commences.  
Only figured dimensions to be worked to. Any discrepancies to be reported to CANNON  
Architectural Design Ltd.