

# EXISTING : FLOOR PLANS AND ELEVATIONS



BETHEL UNITED REFORM CHURCH, LANCASTER ROAD, PREESALL, FY6 0DY




**SOUTH ELEVATION**  
1 : 100

**NORTH ELEVATION**  
1 : 100

**EAST ELEVATION**  
1 : 100

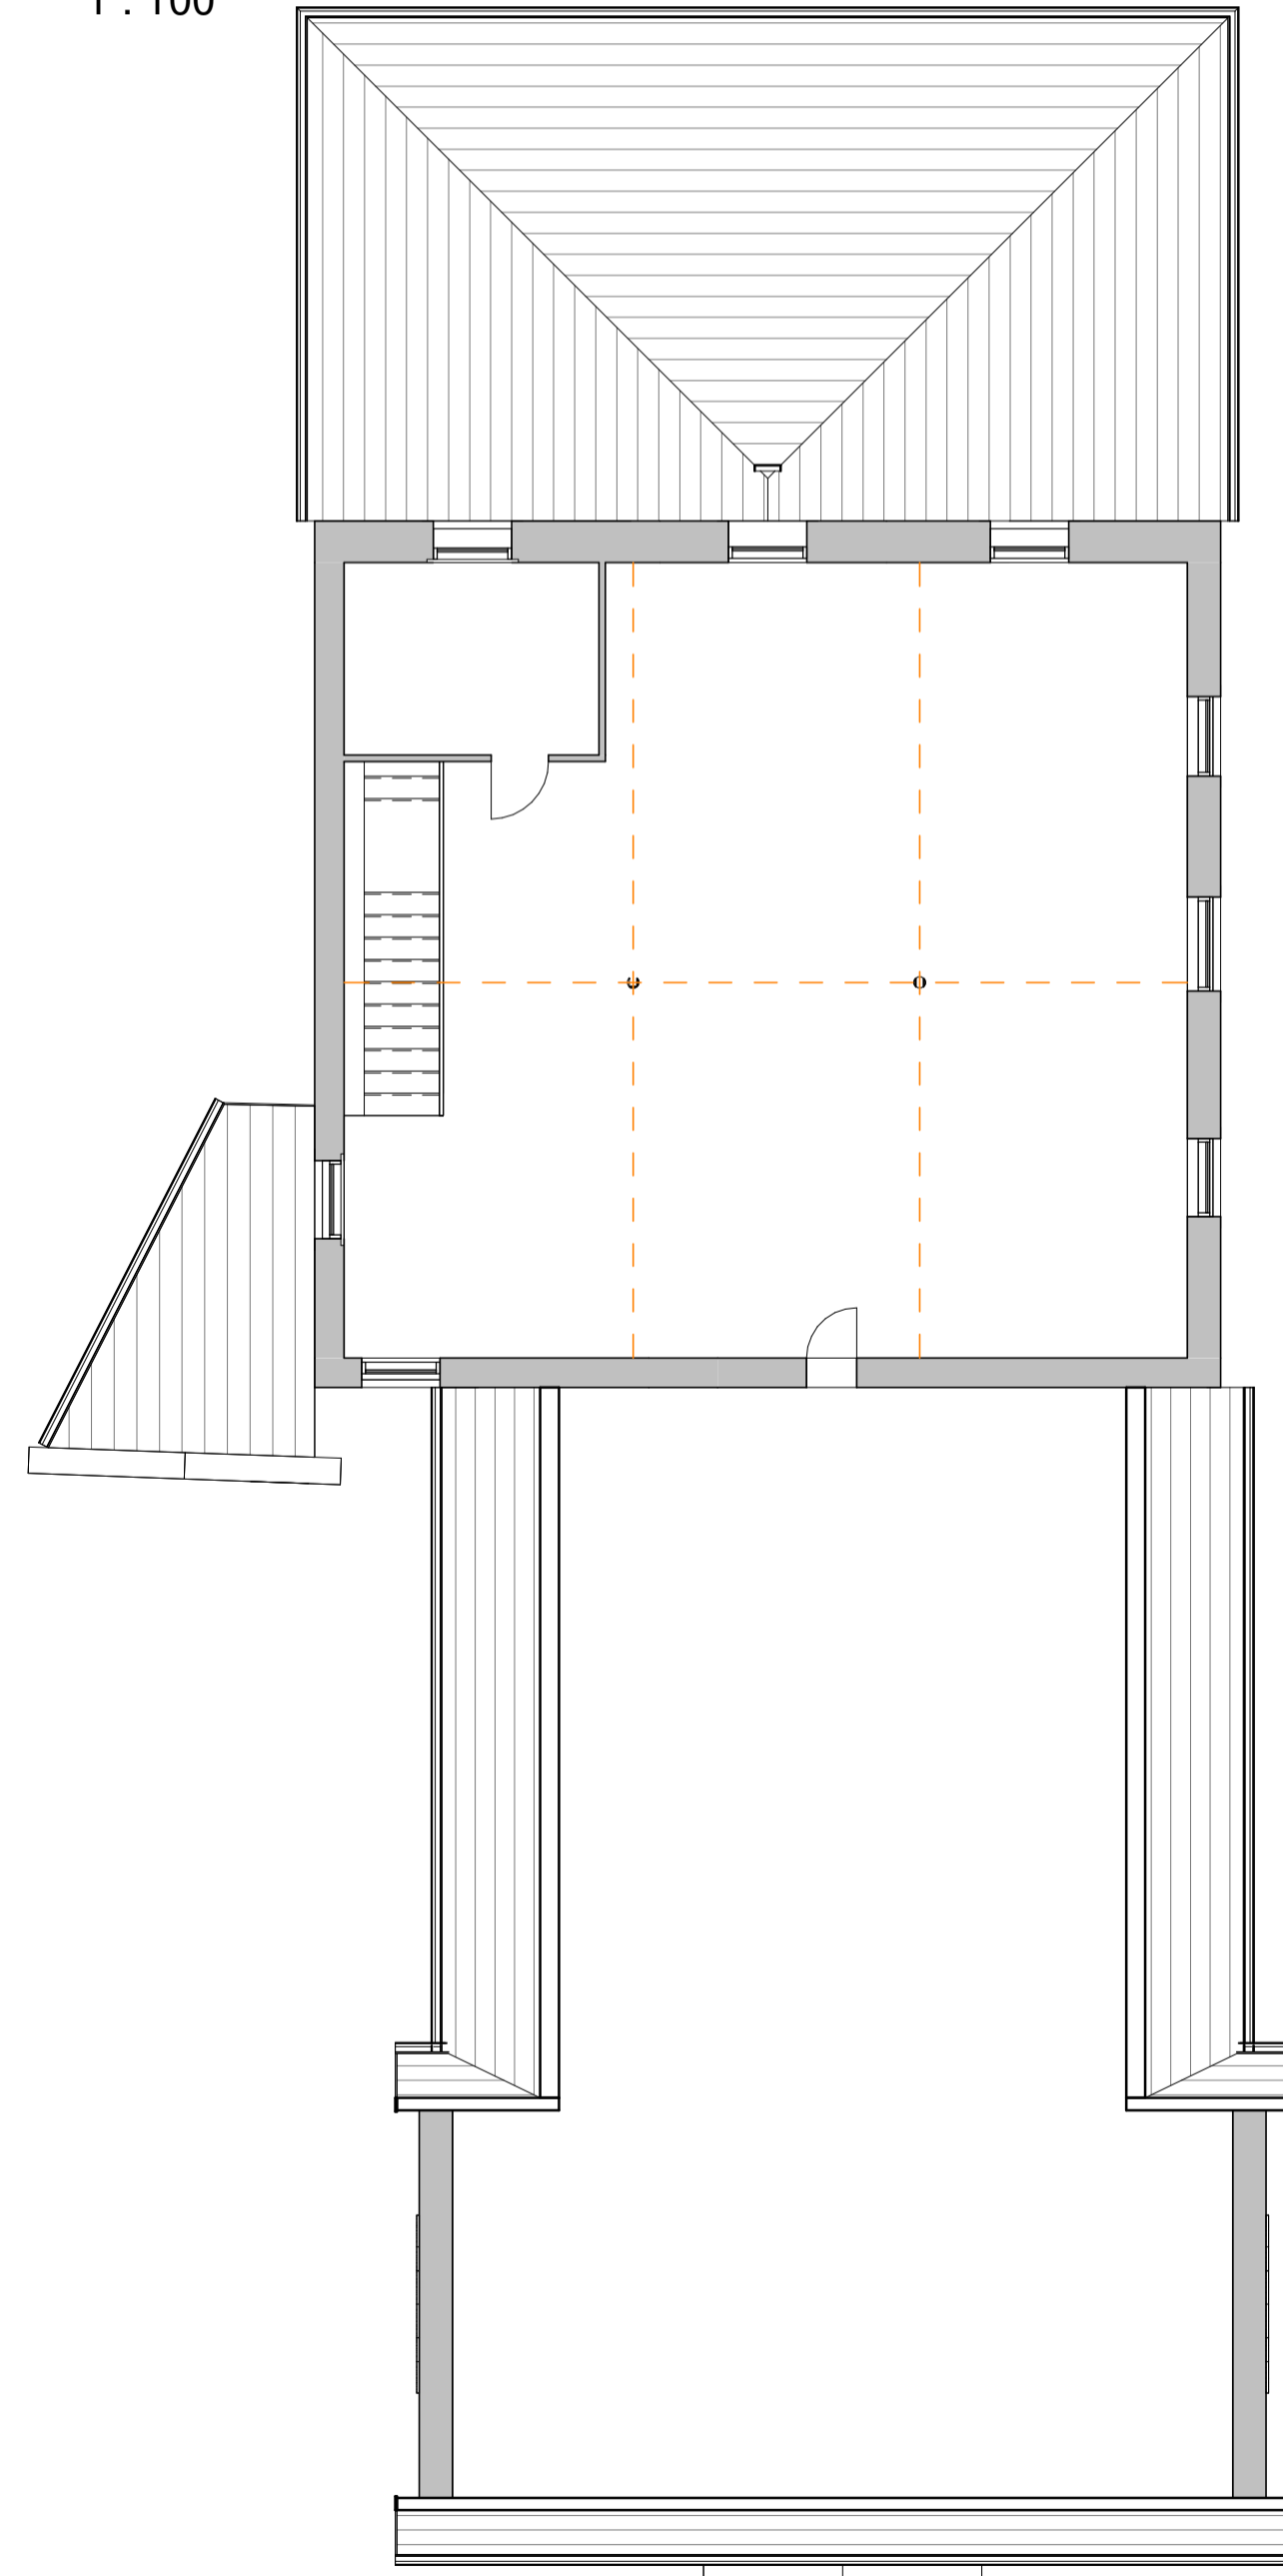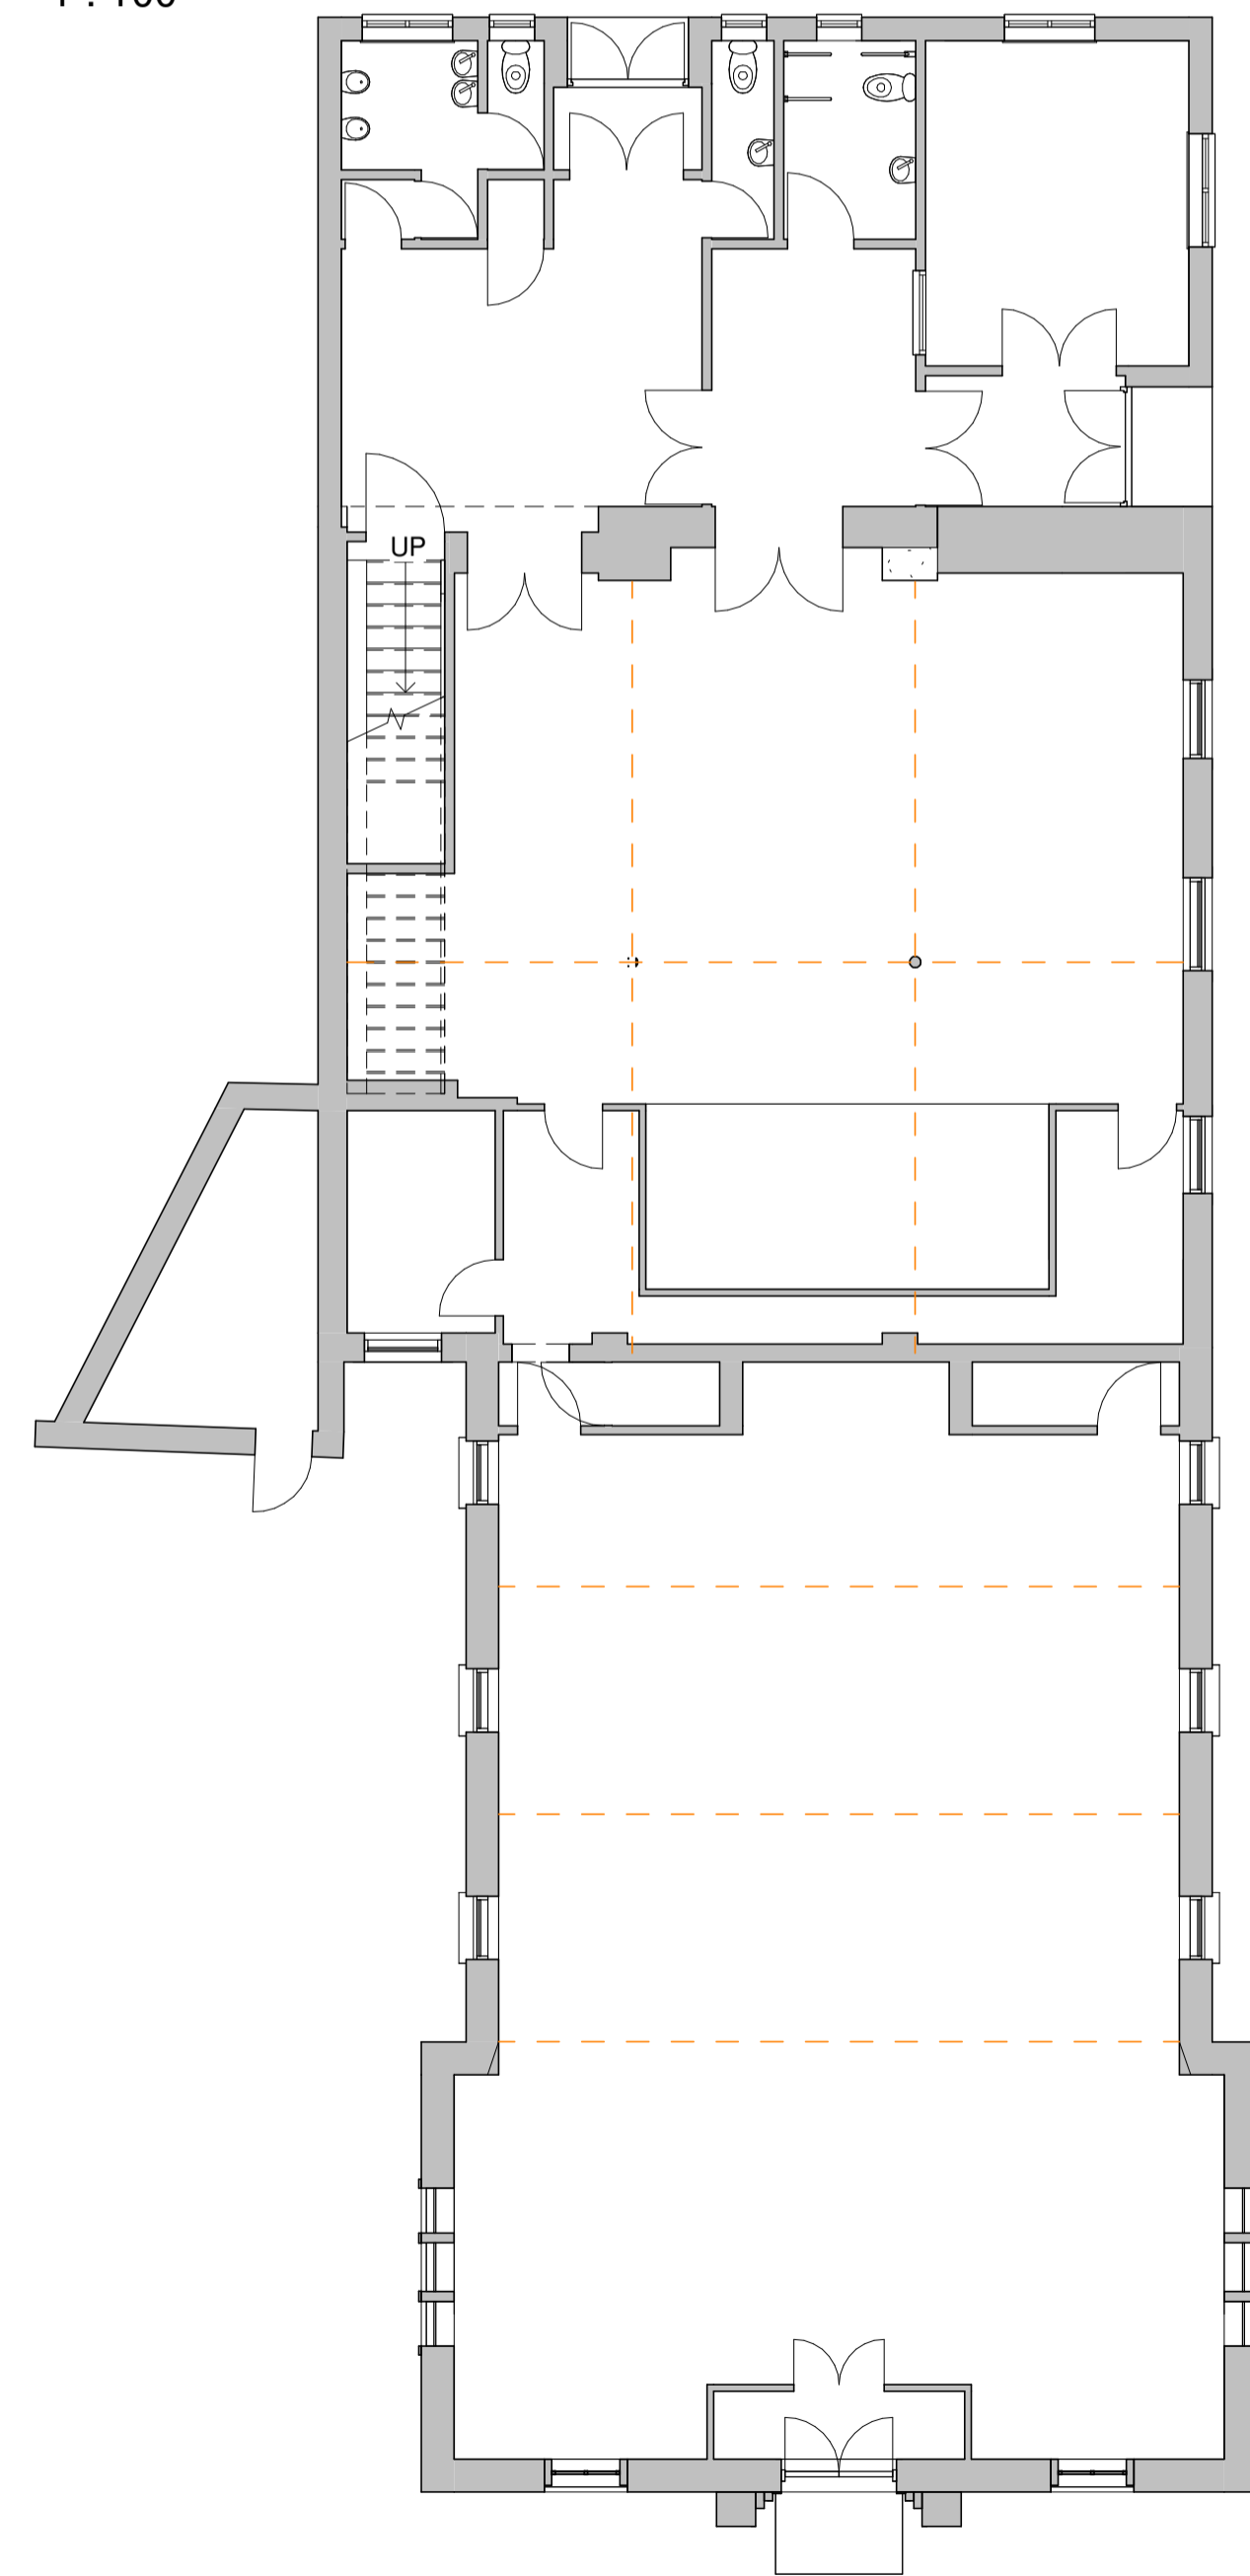

**WEST ELEVATION**  
1 : 100

 

VISUAL SCALE 1:100 @ A1

**GROUND FLOOR PLAN**  
1 : 100

**FIRST FLOOR PLAN**  
1 : 100

**GA ASSOCIATES**  
planning • architecture • design

T: 01995 604514  
E: info@GrahamAnthonyAssociates.com  
W: www.GrahamAnthonyAssociates.com

2 CROSTON VILLA  
HIGH STREET  
PRESTON  
PR3 1EA

CLIENT: MICHAEL LEGACY GROUP  
DRAWING TITLE: PROJECT  
EXISTING FLOOR PLANS AND ELEVATIONS  
BETHEL UNITED REFORM CHURCH, LANCASTER ROAD, PREESALL, FY6 0DY

DRAWING NO: GA3503 - 001  
SCALE: 1:100 @ A1  
DATE:

THIS DRAWING IS SUBJECT TO COPYRIGHT ©