

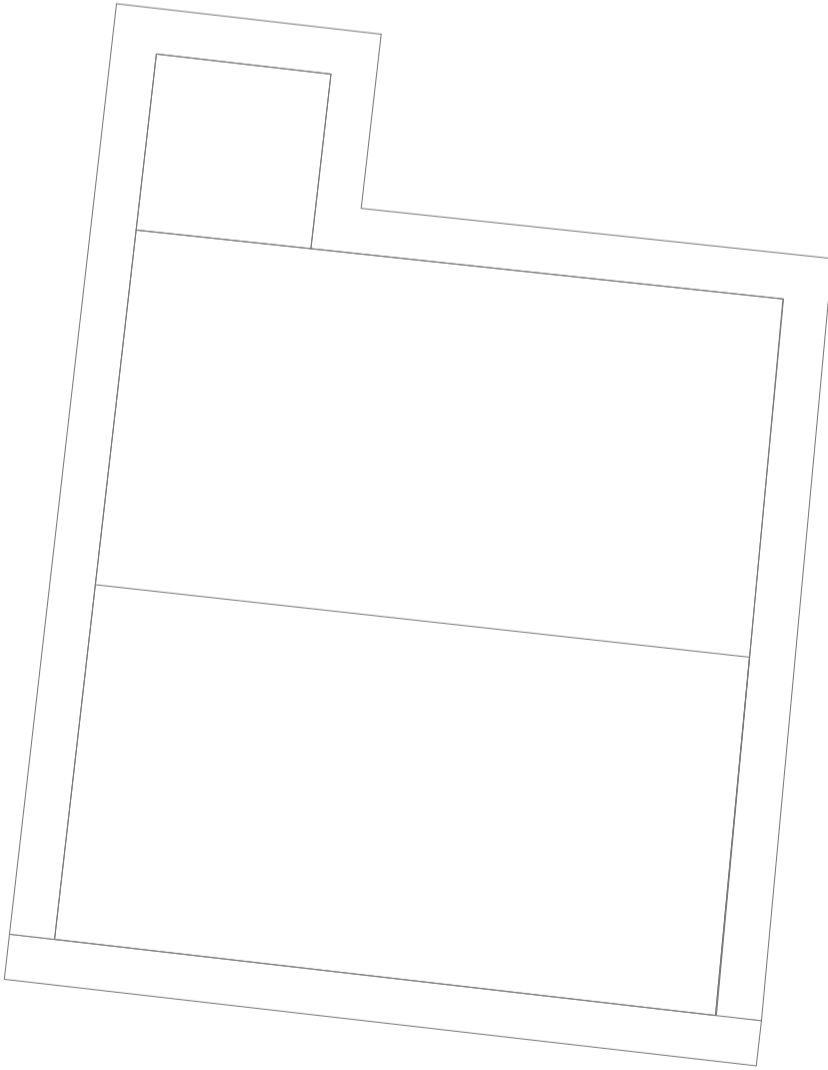


Note:
 Datum levels derived from AJ Horner survey information. Levels
 are arbitrary based on finished floor level of existing South
 Orchard House, value 100.00m.

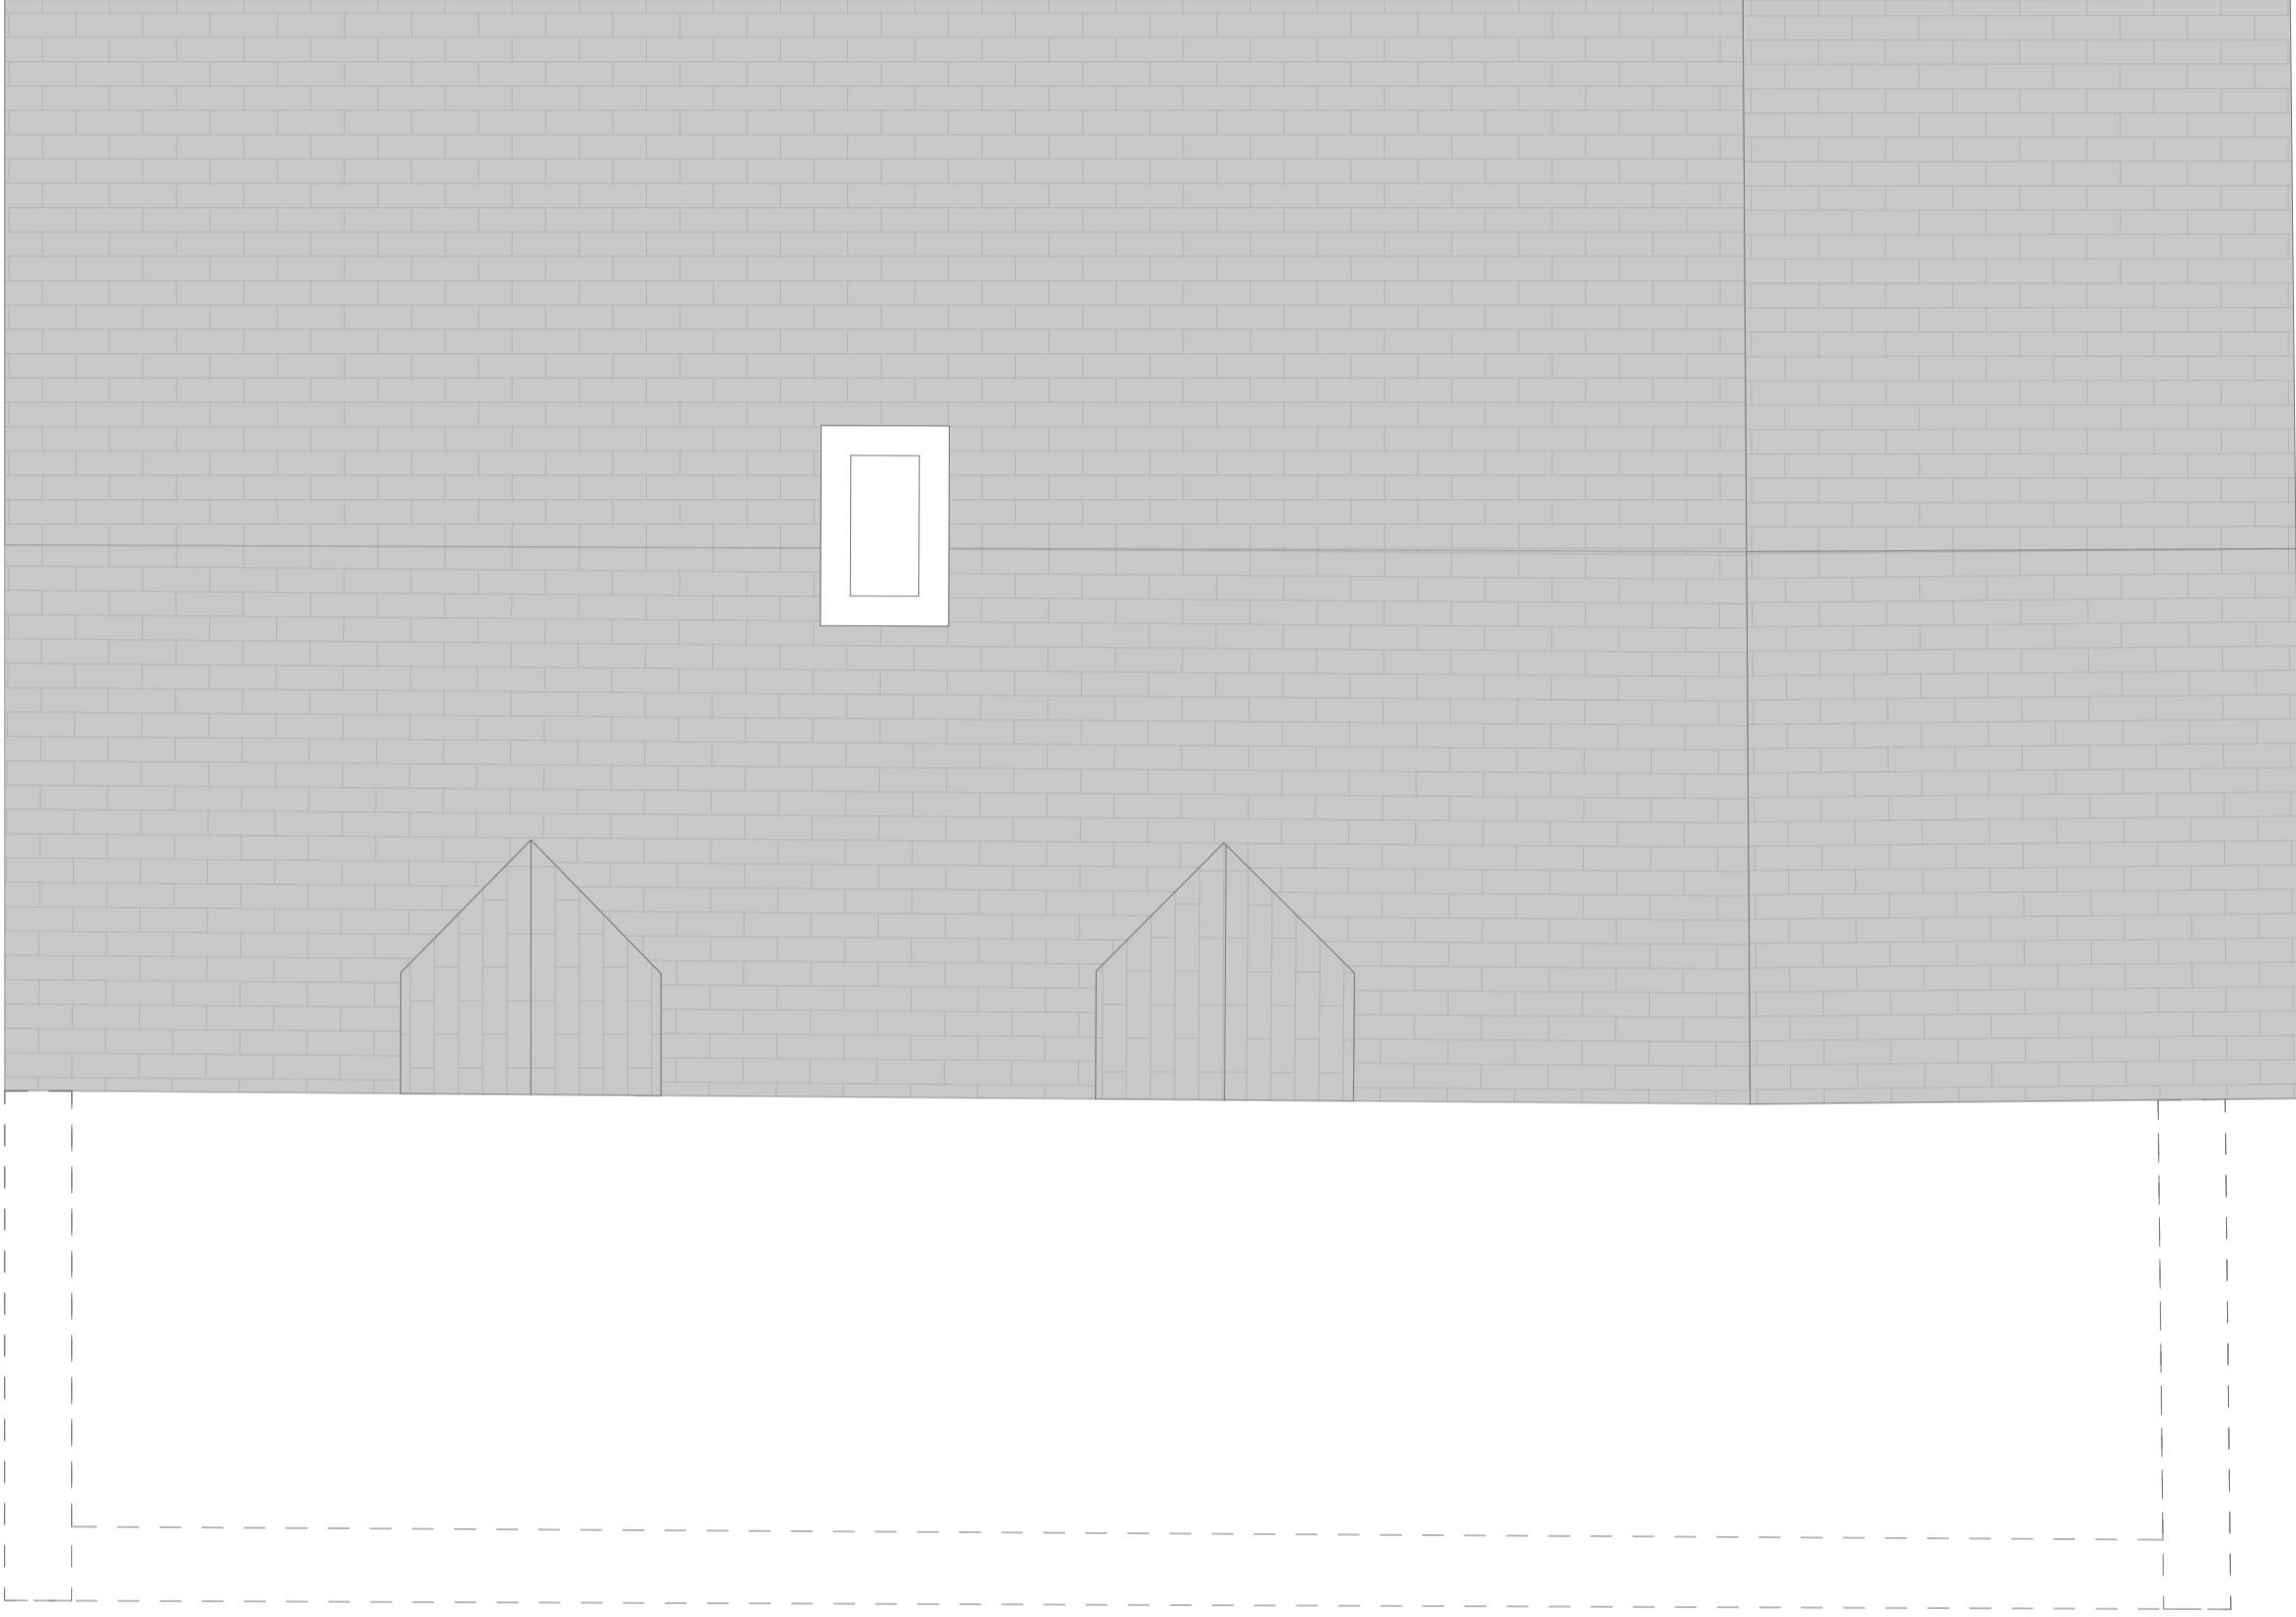

REV	DATE	DESCRIPTION	DRAWN	CHECK
A1	22/06/20	PLANNING SUBMISSION	GW	TH
-	04/07/22	Draft Planning Issue	GW	TH

KEY PLAN

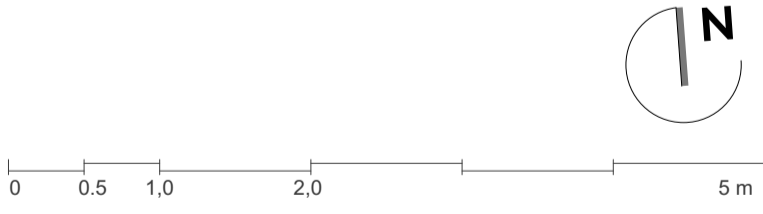

T +44 (0)1386 764 716
 www.groupdyer.com

architects
Dyer

DRAWING STATUS
 -

PROJECT
 South Orchard House, Longborough

TITLE
 Existing Roof Plan

SCALE @A1
 1:50

PROJECT NO. / DRAWING NO.
 22002-A(EX)-103

REV
 A