

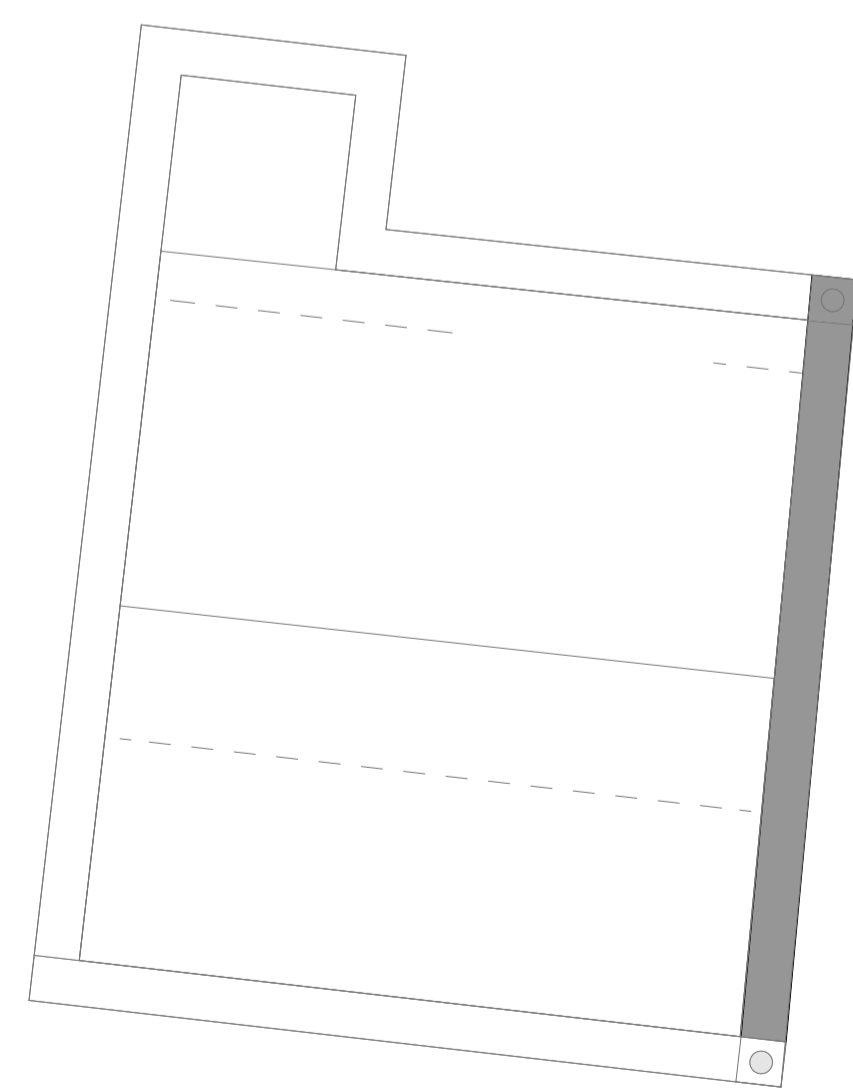


Note:  
 Datum levels derived from AJ Horner survey information. Levels  
 are arbitrary based on finished floor level of existing South  
 Orchard House, value 100.00m.

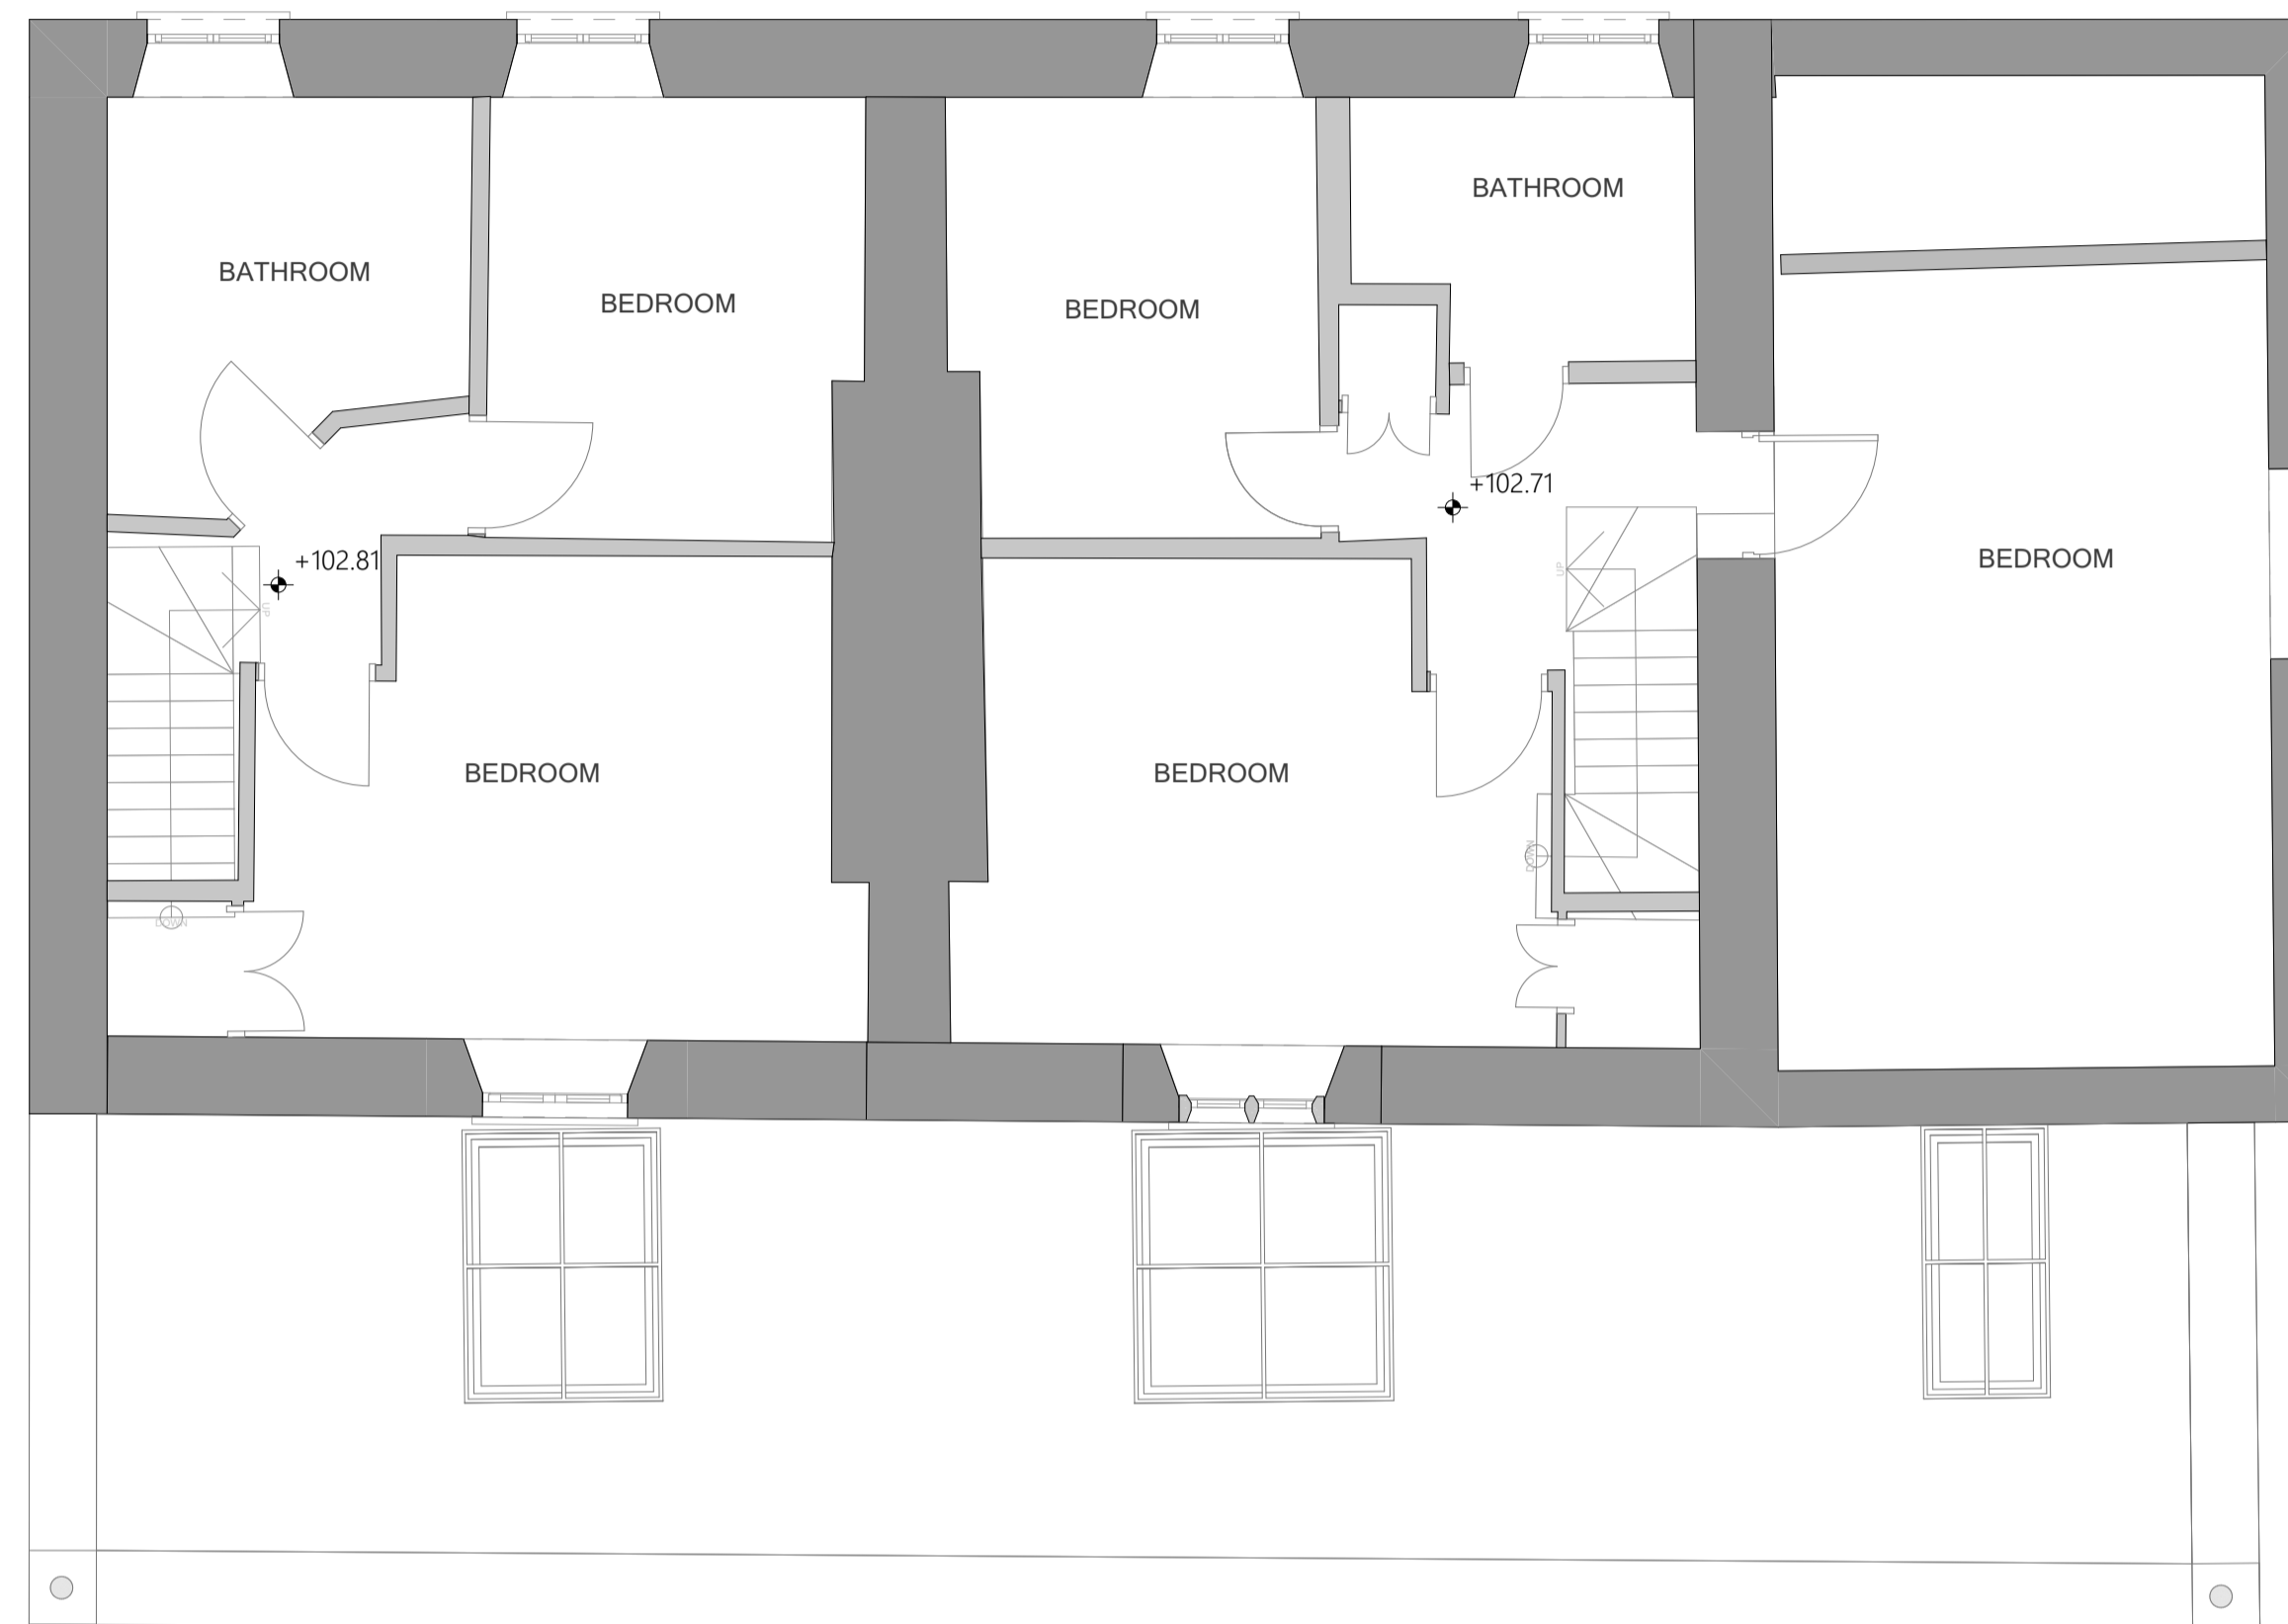

REV	DATE	DESCRIPTION	DRAWN	CHECK
A1	22/06/20	PLANNING SUBMISSION	GW	TH
-	04/07/22	Draft Planning Issue	GW	TH

KEY PLAN

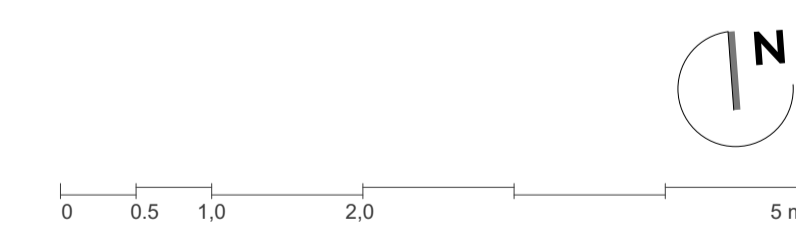

architects  
**Dyer**  
 T +44 (0)1386 764 716  
 www.groupdyer.com

DRAWING STATUS  
 -  
 PROJECT  
 South Orchard House, Longborough  
 TITLE  
 Existing First Floor Plan  
 SCALE (A1)  
 1:50  
 PROJECT NO. / DRAWING NO.  
 22002-A(EX)-102  
 REV  
 A