



Existing First Floor Plan

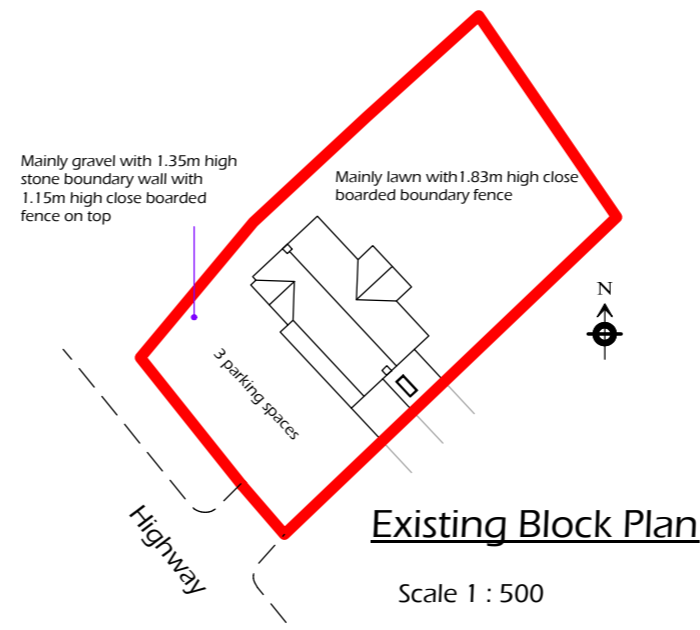


Existing Block Plan


Scale 1 : 500

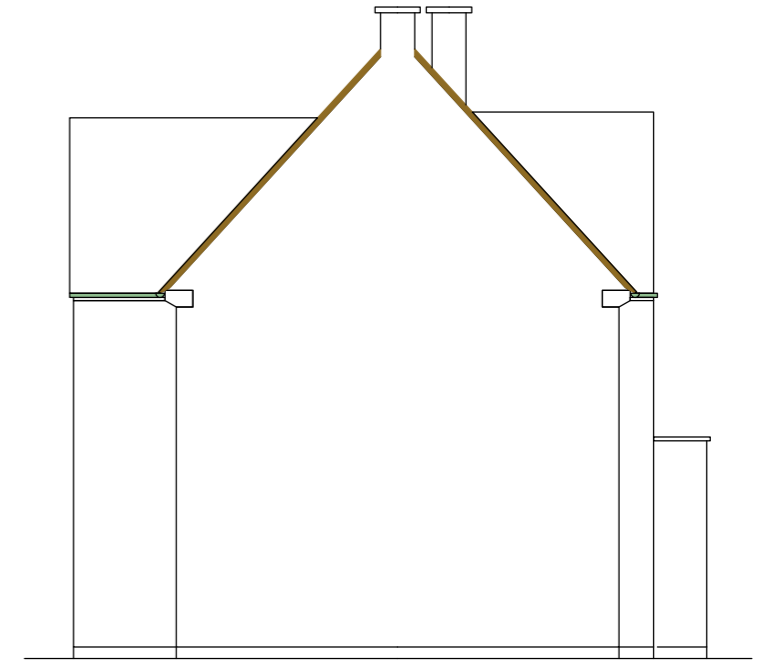

West Elevation

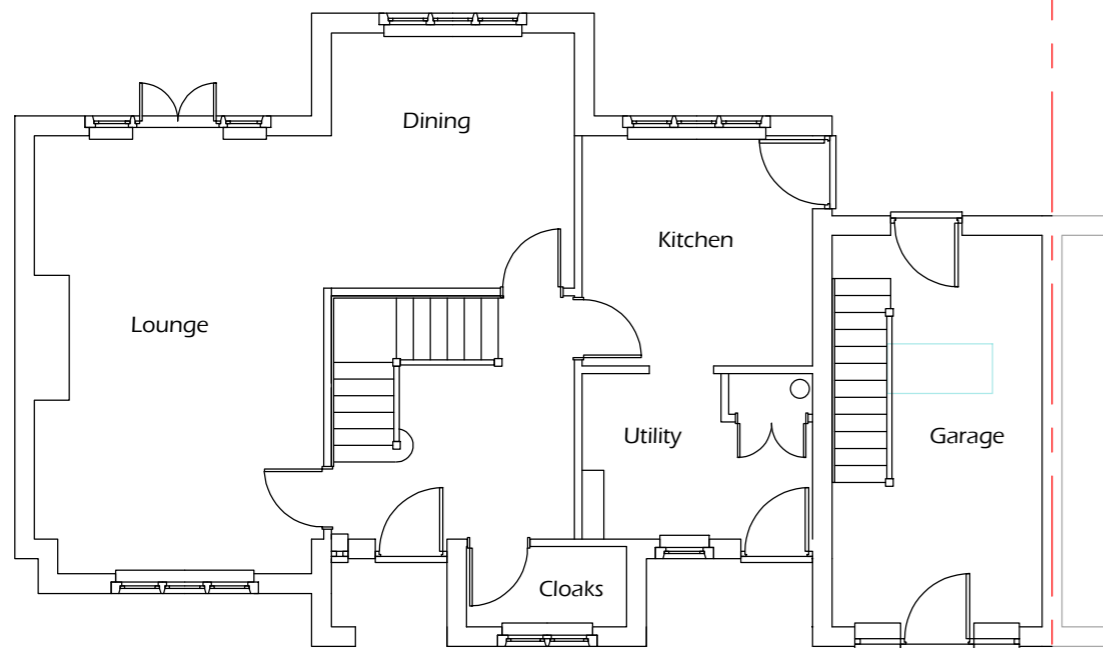


Existing Ground Floor Plan

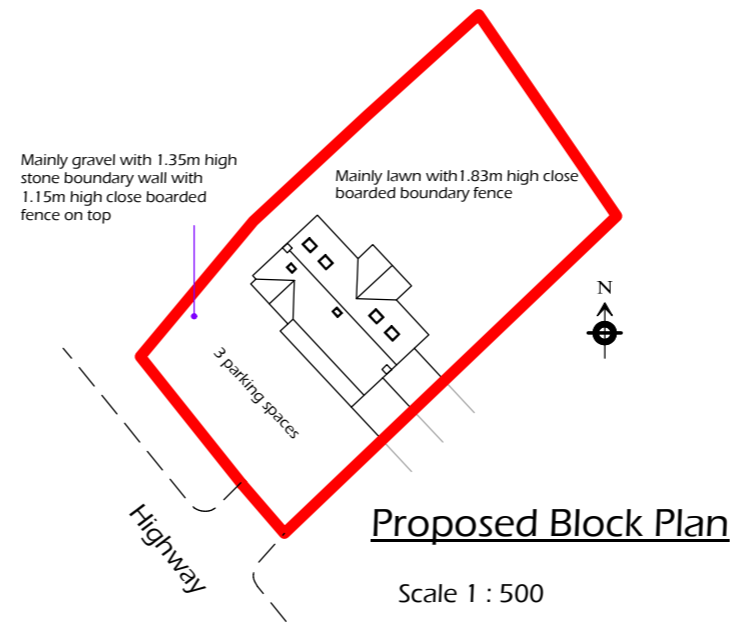

Proposed Block Plan

Scale 1 : 500

 

ALL DIMENSIONS TO BE CHECKED ON SITE BEFORE WORK COMMENCES
COPYRIGHT RESERVED

	Drg No	JCB-21-03	
	Scales	1 : 100 at A3	
Client	Mr & Mrs J Bloor	Date	December 2021
Drawing	Block Plans	Revisions	
Blenheim Main Street South Littleton Evesham Worcs WR11 8TJ E-mail mail@blenheimarchitecturalservices.co.uk			