


**Loft Floor Plan**

Toilet may have to be on a raised platform for soil pipe can go over the top of the steel beam.  
Blow hole on web of beam for shower waste pipe.

B

B

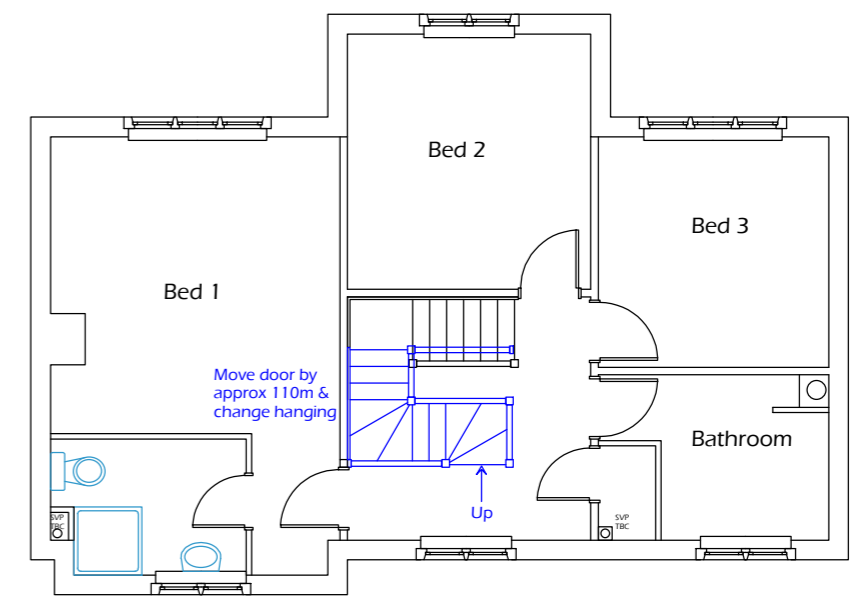

**Proposed First Floor Plan**

ALL DIMENSIONS TO BE CHECKED ON SITE BEFORE WORK COMMENCES  
COPYRIGHT RESERVED

	Drg No	JCB-21-04	
	Scales	1 : 50 & 1 : 100 at A3	
Client	Mr & Mrs J Bloor	Date	December 2021
Drawing	Loft Floor Plan	Revisions	
Blenheim Main Street South Littleton Evesham Worcs WR11 8TJ  E-mail mail@blenheimarchitecturalservices.co.uk			

Scale 1 : 50

