

PLAN / GROUND FLOOR



PLAN / FIRST FLOOR


PROPOSED FLOOR PLANS
scale 1:100



SIDE / NORTHERN ELEVATION



FRONT / WESTERN ELEVATION

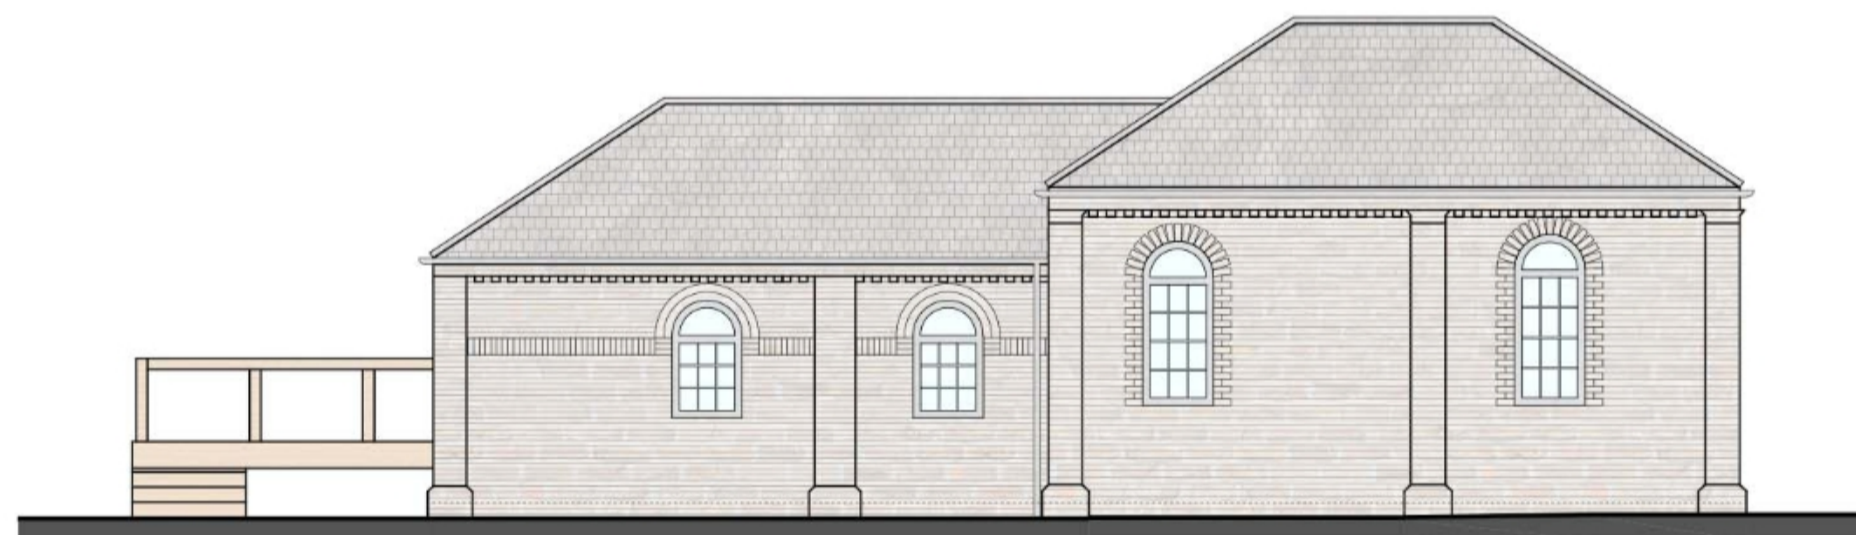


BACK / EASTERN ELEVATION




SIDE / SOUTHERN ELEVATION

PROPOSED ELEVATIONS
scale 1:100

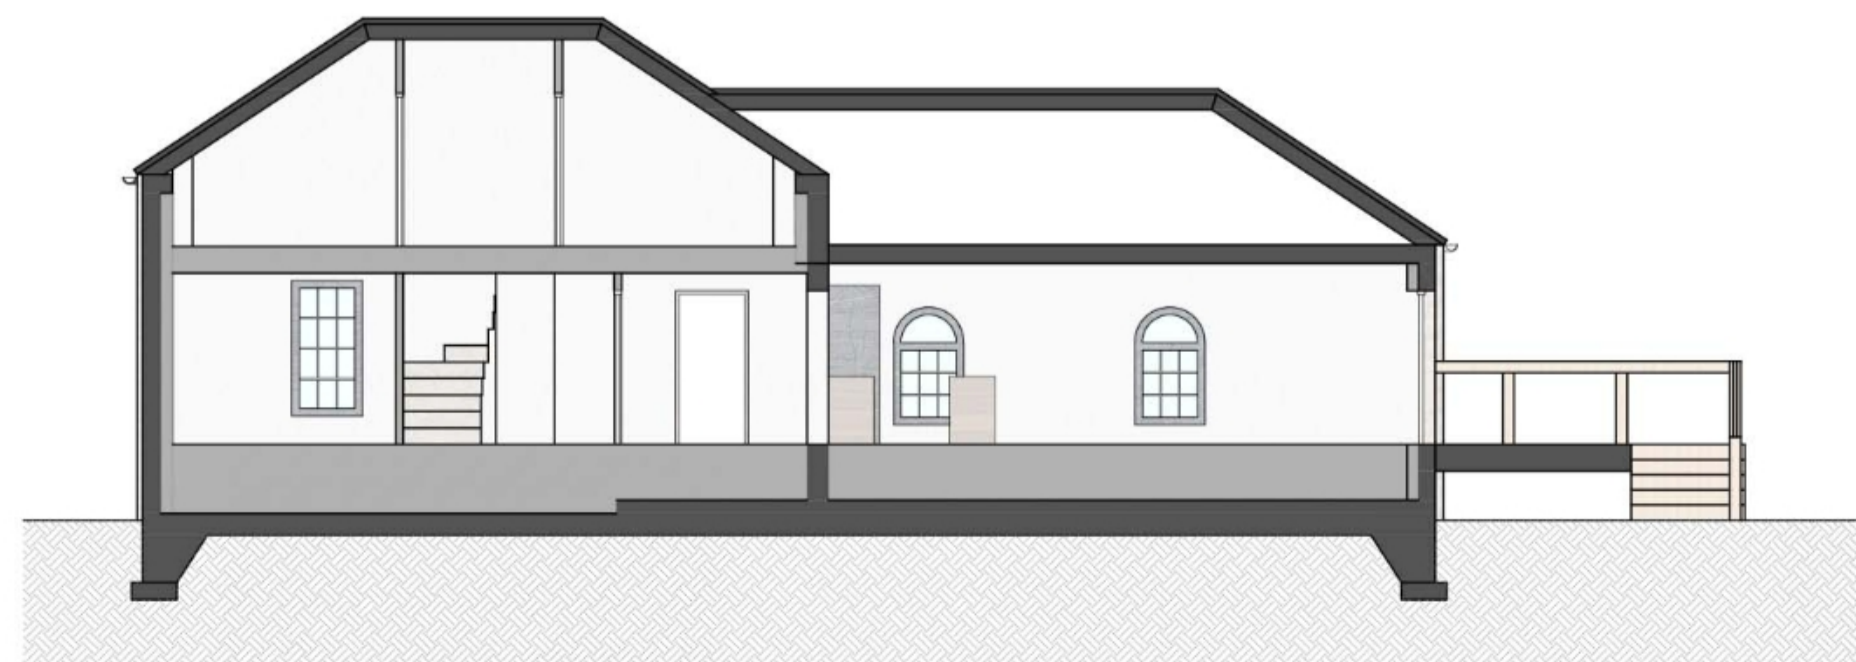


LENGTH / SECTION B2

PROPOSED SECTIONS
scale 1:100

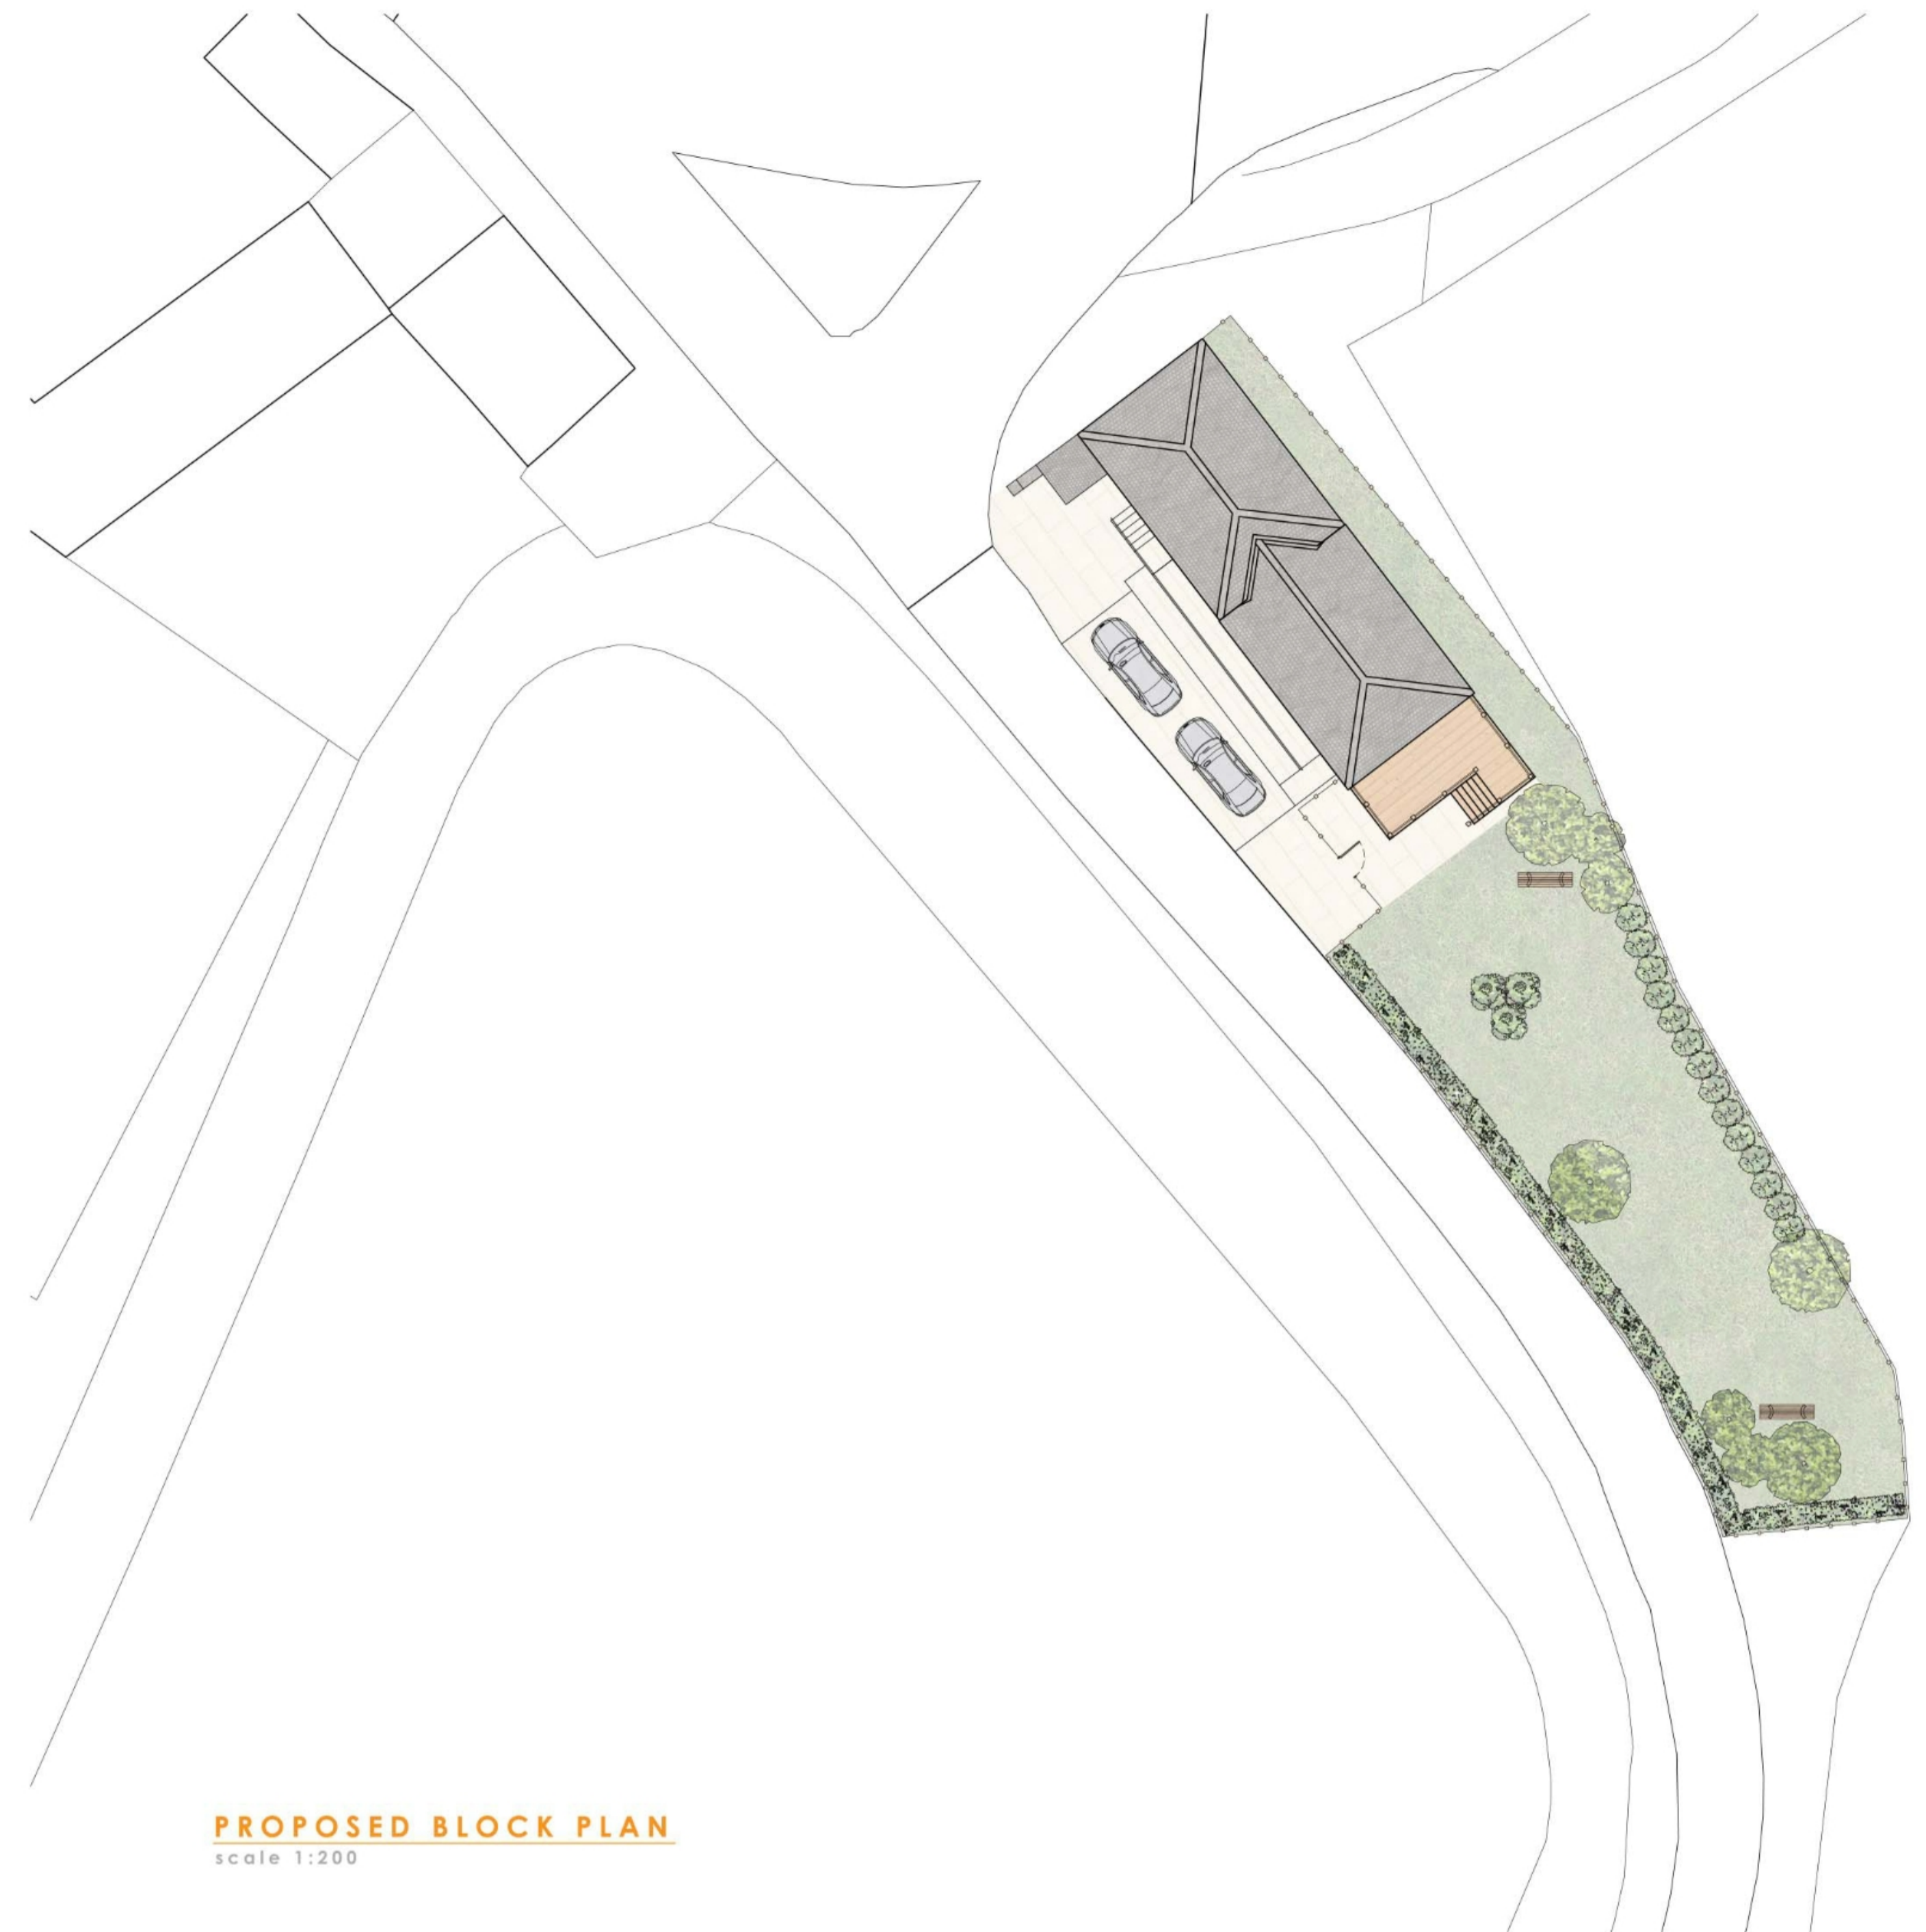

PROPOSED BLOCK PLAN
scale 1:200

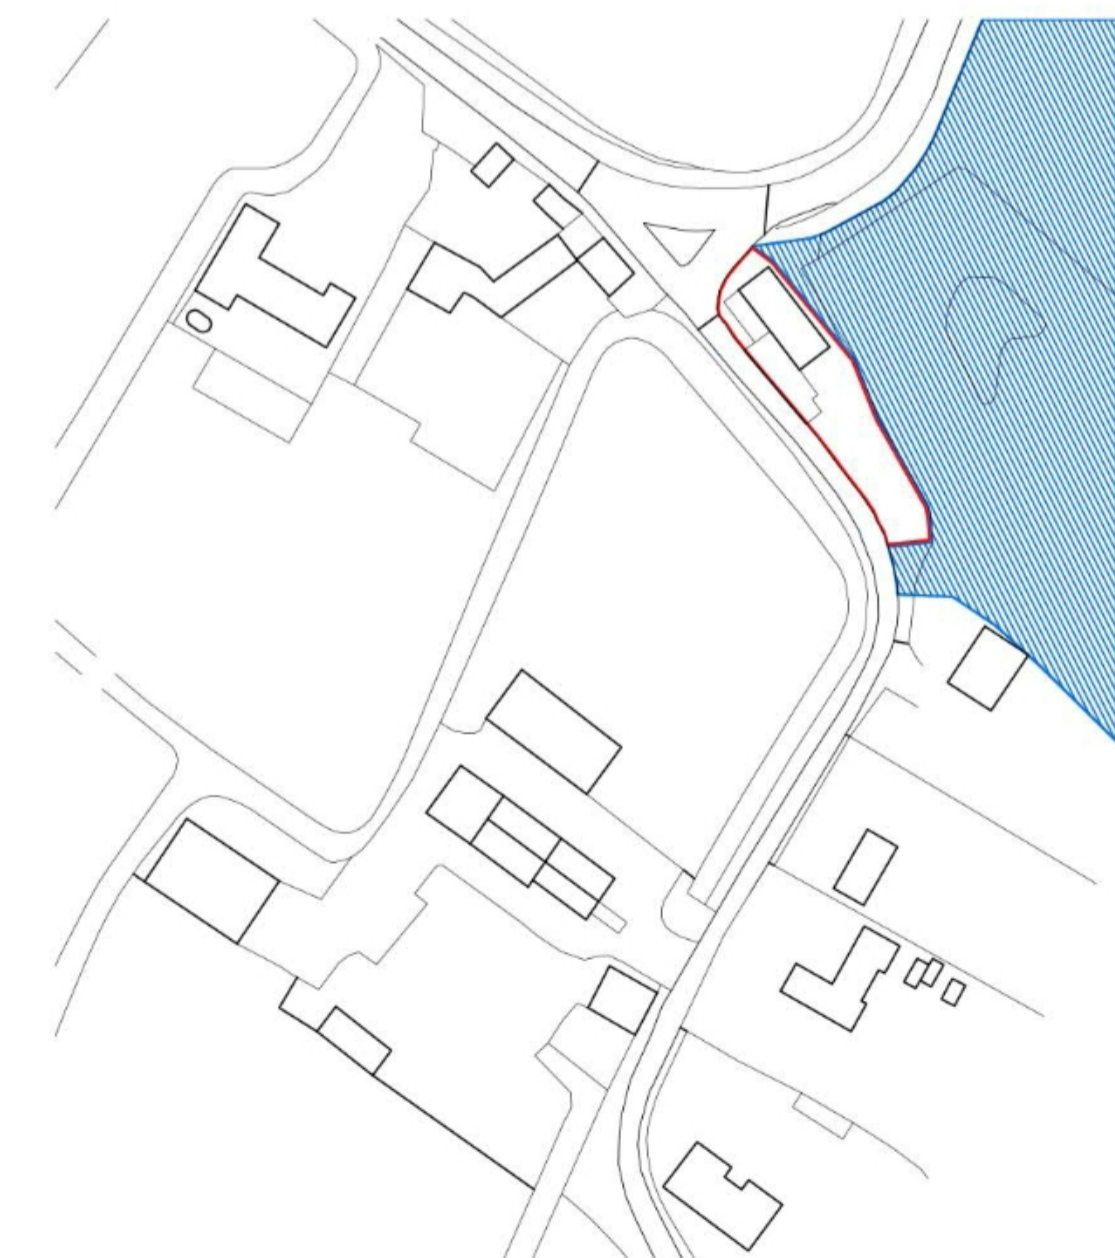

SITE LOCATION PLAN
scale 1:1250

DRAWING ISSUES AND REVISIONS
Lincs Design Consultancy | 12 Vickers Lane | South
| Lincolnshire | LN11 9PJ
T | 01509 411105 E | admin@lincsdesignconsultancy.co.uk



PROJECT | Proposed Conversion
Corisholme
Methodist Chapel
DATE | August 2022
TITLE | Proposed
SCALE | As Stated
ORIGINAL SIZE | A1 (Landscape)
DRAWING NUMBER | LDC-3964-PL-02

This drawing is the copyright of Lincs Design Consultancy and shall not be reproduced without written consent. The contractor is responsible for taking and checking all dimensions on site prior to commencement and reporting back to the architect/consultant any discrepancies. All materials specified on this drawing are to be used in strict accordance with manufacturers written instructions and correct codes of practice.
All Details and Specification on the drawing and in relation to this specific project should be authored by. If any deviations occur the contractor / client should inform Lincs Design Consultancy in writing as we cannot be held responsible for errors resulting from unauthorised detail and specification changes.