

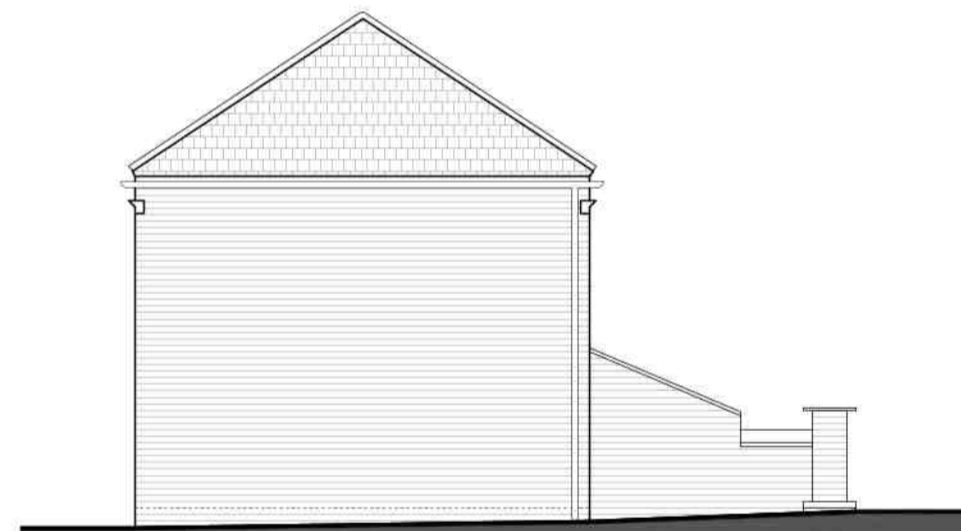




EXISTING FLOOR PLANS
scale 1:100

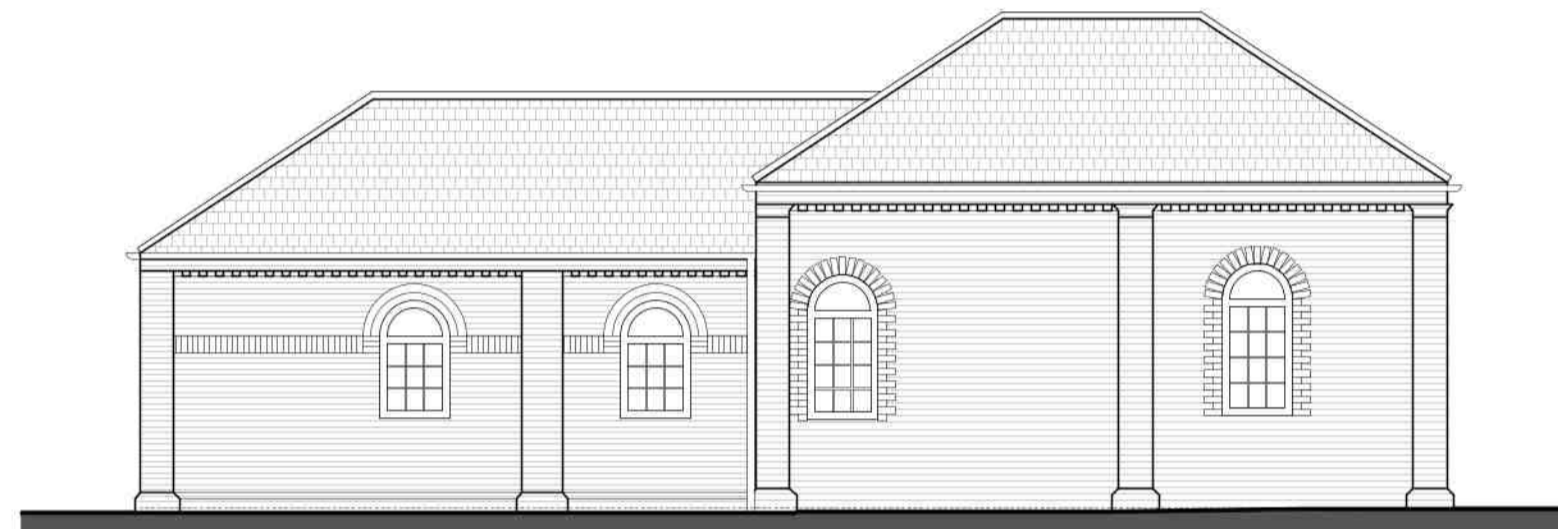

EXISTING ELEVATIONS
scale 1:100

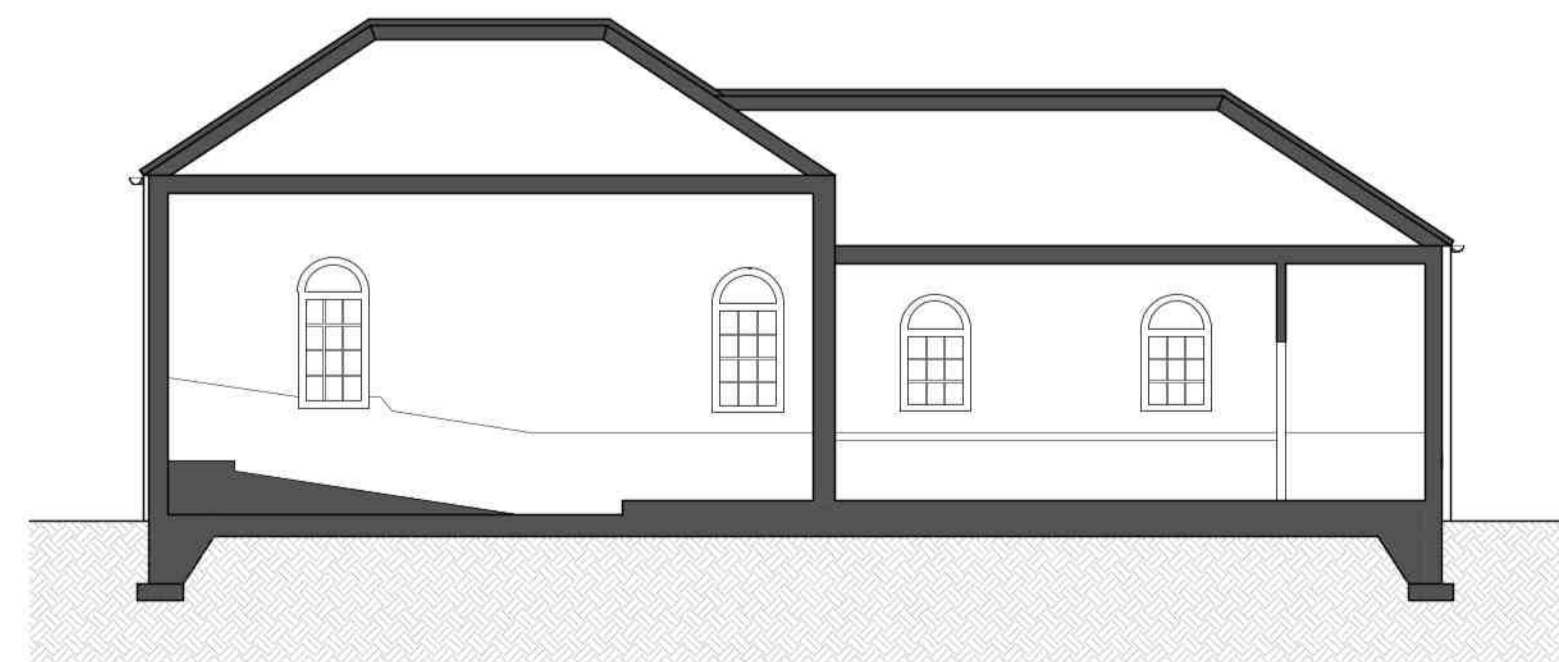

EXISTING SECTIONS
scale 1:100

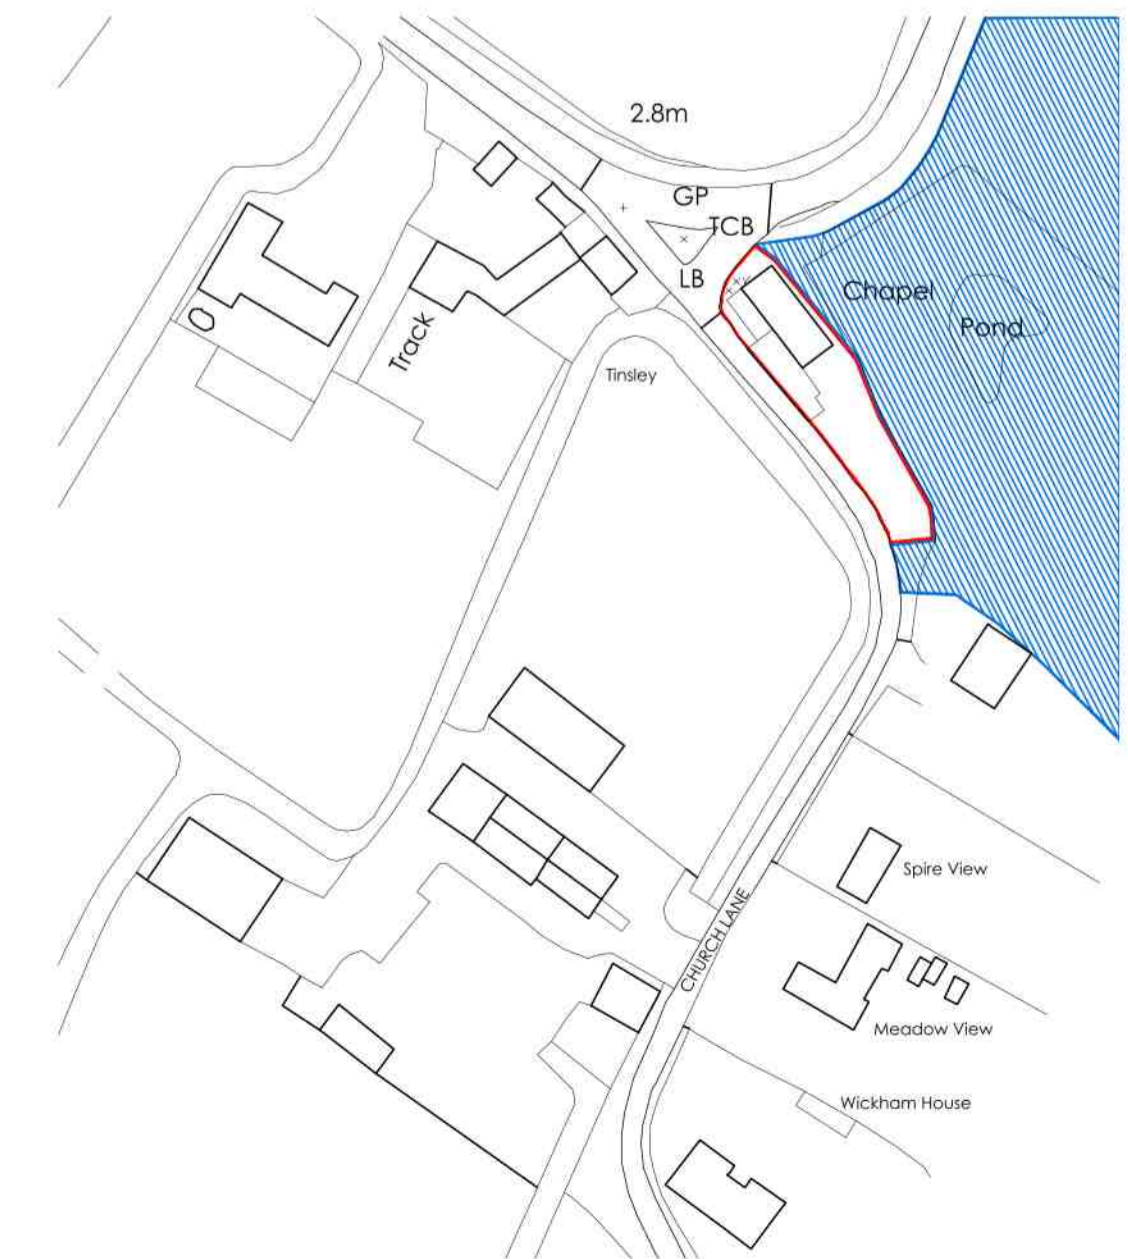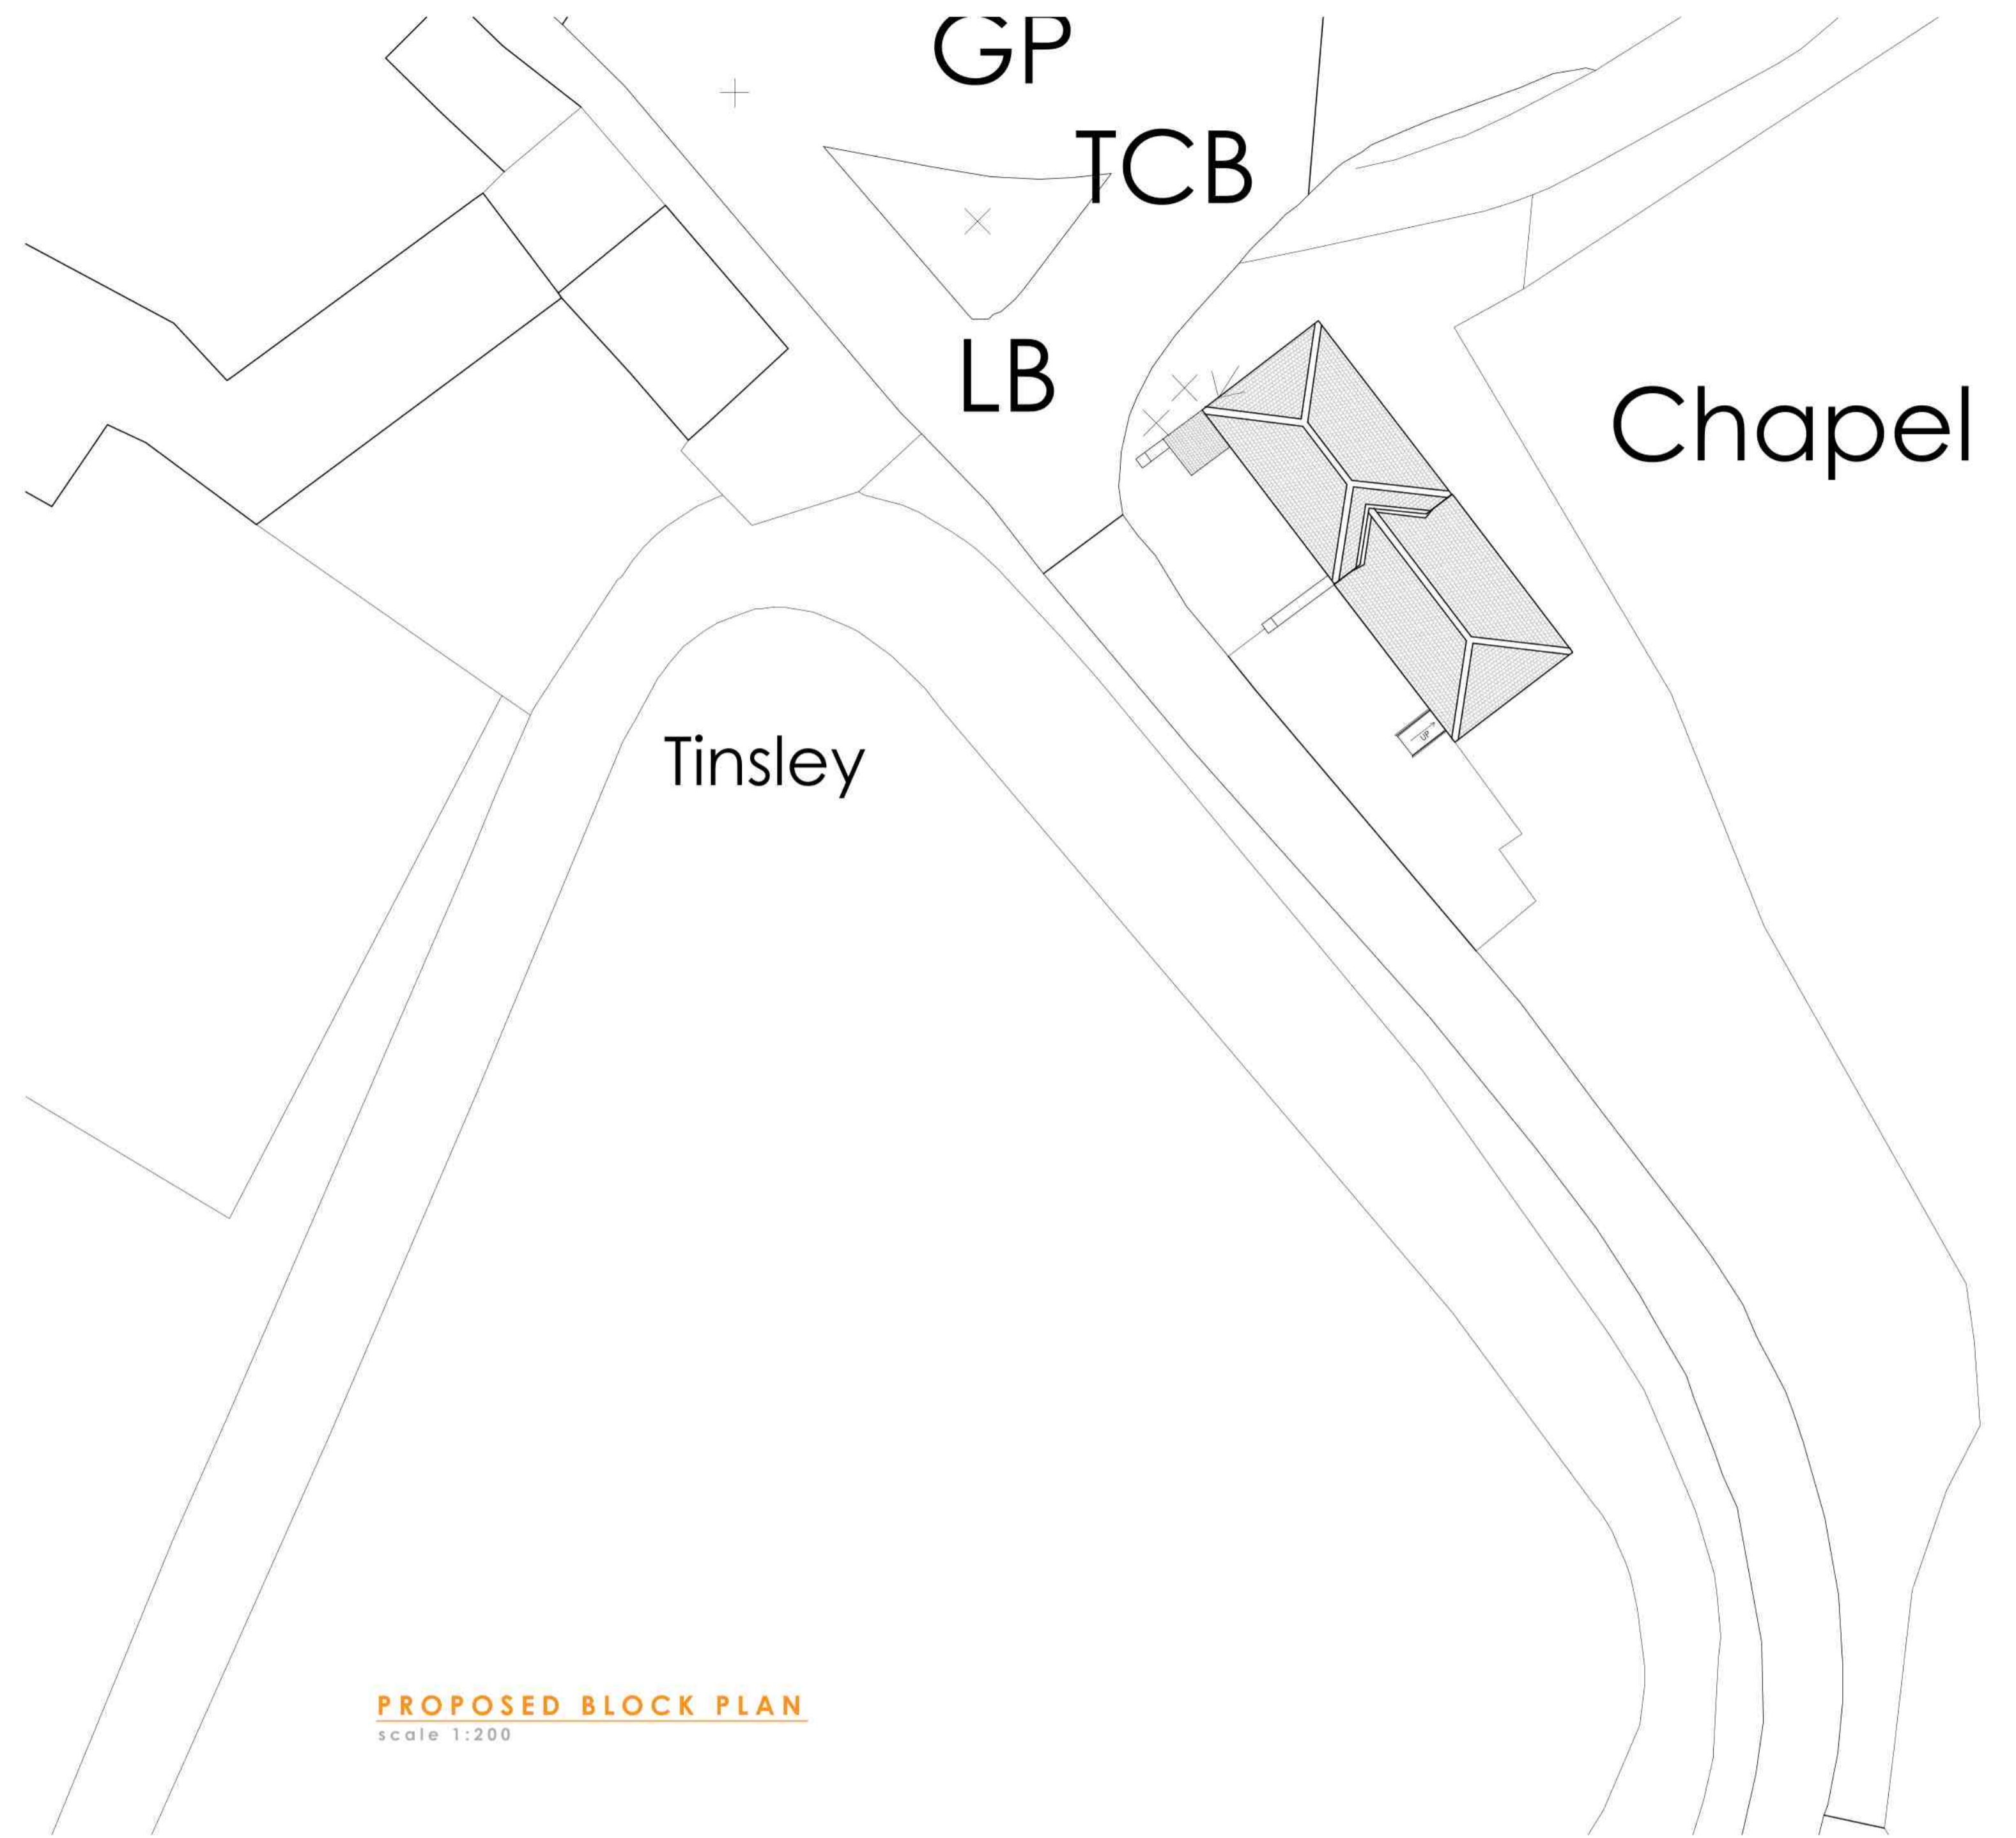

DRAWING ISSUES AND REVISIONS
Linc Design Consultancy | 12 Vickers Lane | South
| Lincolnshire | LN1 3PZ
T: 01507 411155 E: admin@lincdesignconsultancy.co.uk



PROJECT Proposed Conversion
Conisholme
Methodist Chapel
DATE August 2022
TITLE Existing
SCALE As Stated
ORIGINAL SIZE A1 (Landscape)
DRAWING NUMBER LDC-3964-PL-01

This drawing is the copyright of Linc Design Consultancy and must not be reproduced without written consent from the contractor. It is responsible for taking and checking all dimensions on site prior to commencement and reporting back to the architectural consultant any discrepancies. All materials specified on this drawing are to be used in strict accordance with manufacturers' written instructions and current codes of practice.
All Details and Specification on this drawing and in relation to this specific project should be adhered to. If any deviations occur the contractor/client should inform the design consultant immediately as we cannot be held responsible for errors resulting from unacknowledged detail and specification changes.