



S/094/1946/22

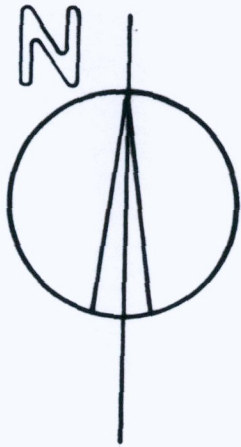

Site Plan  
Scale 1:250

For Mrs A. Carter  
At 12 Tattershall Rd  
Kirkby on Bain  
Lincoln

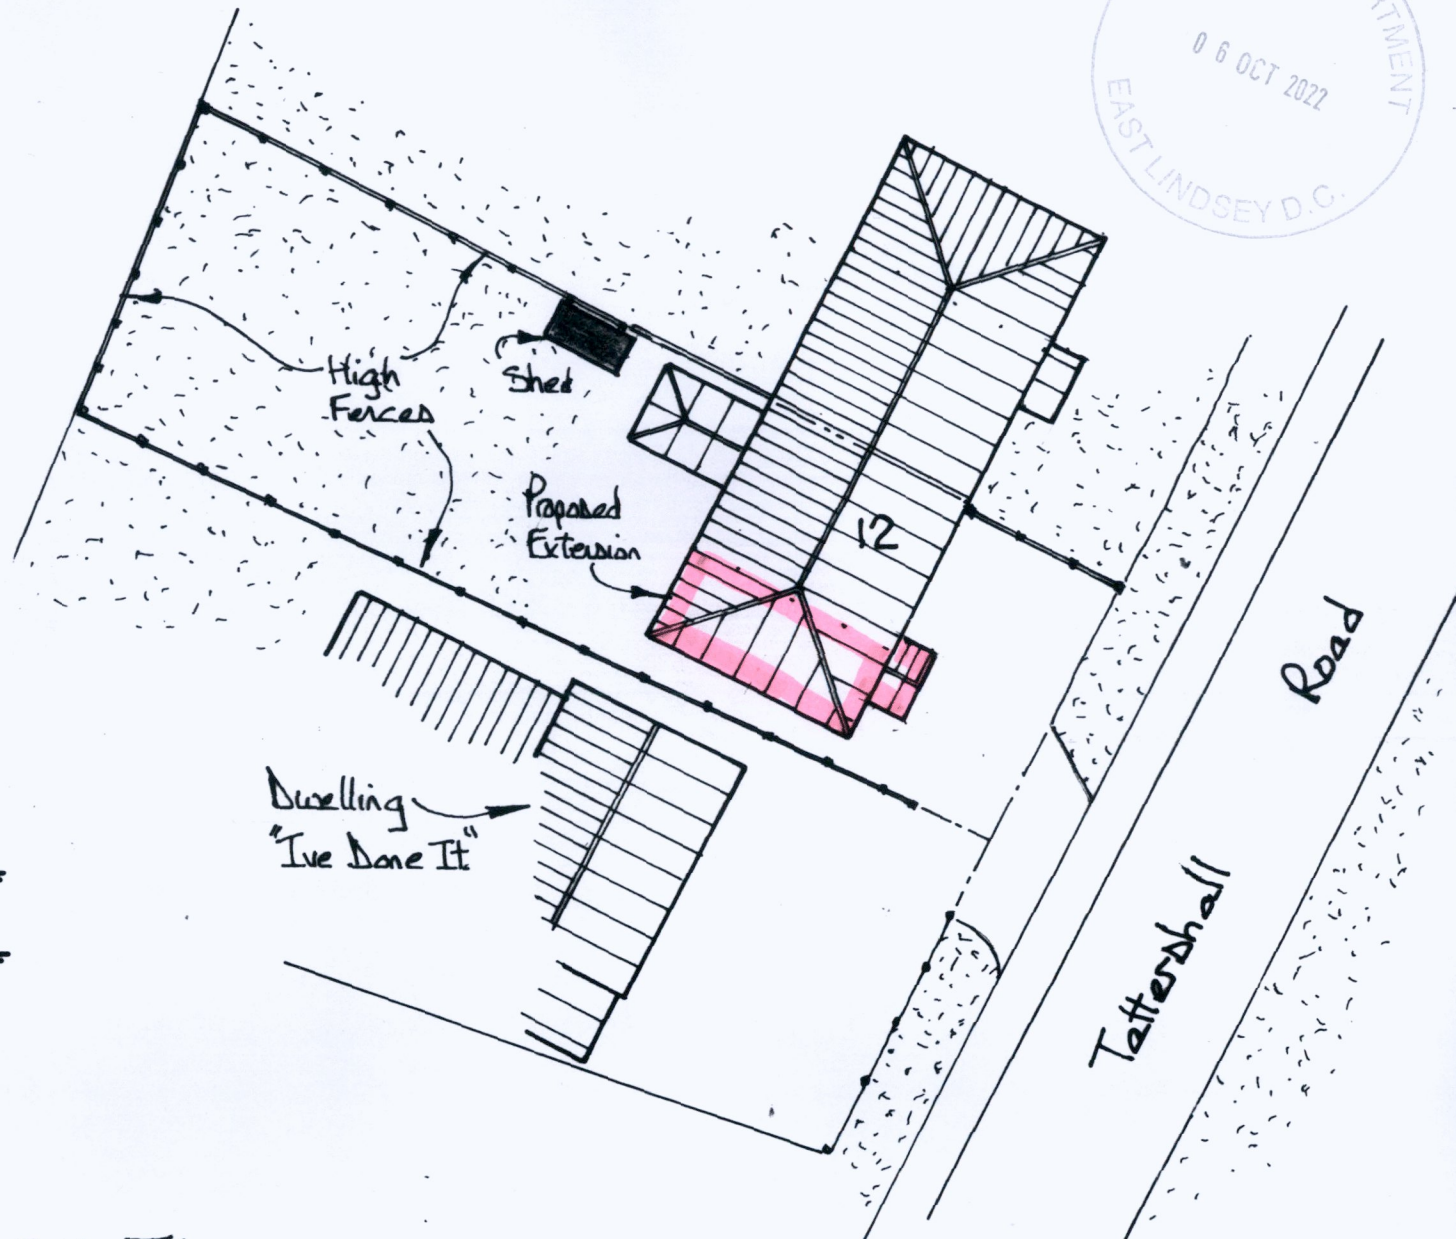

Ray Cartwright.  
20 Ashby Rd. Spilsby. Linco. PE23 5NW. Tel 01790 752685.

8651-10-22.