



NOTES:


Do not scale this drawing. Work to figured dimensions only. Check all dimensions on site. Confirm any discrepancies prior to commencement of work.

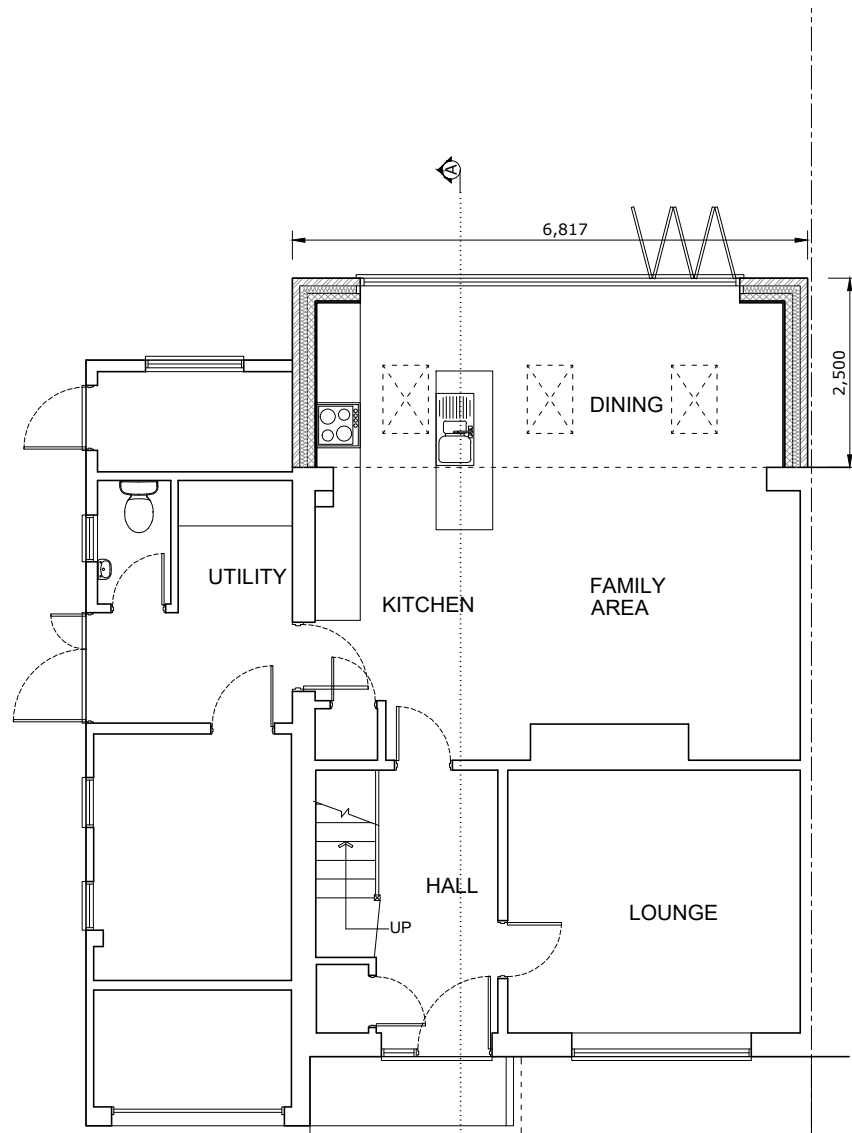

PROPOSED GROUND FLOOR PLAN
SCALE 1:100
0 1 2 3 4 5m

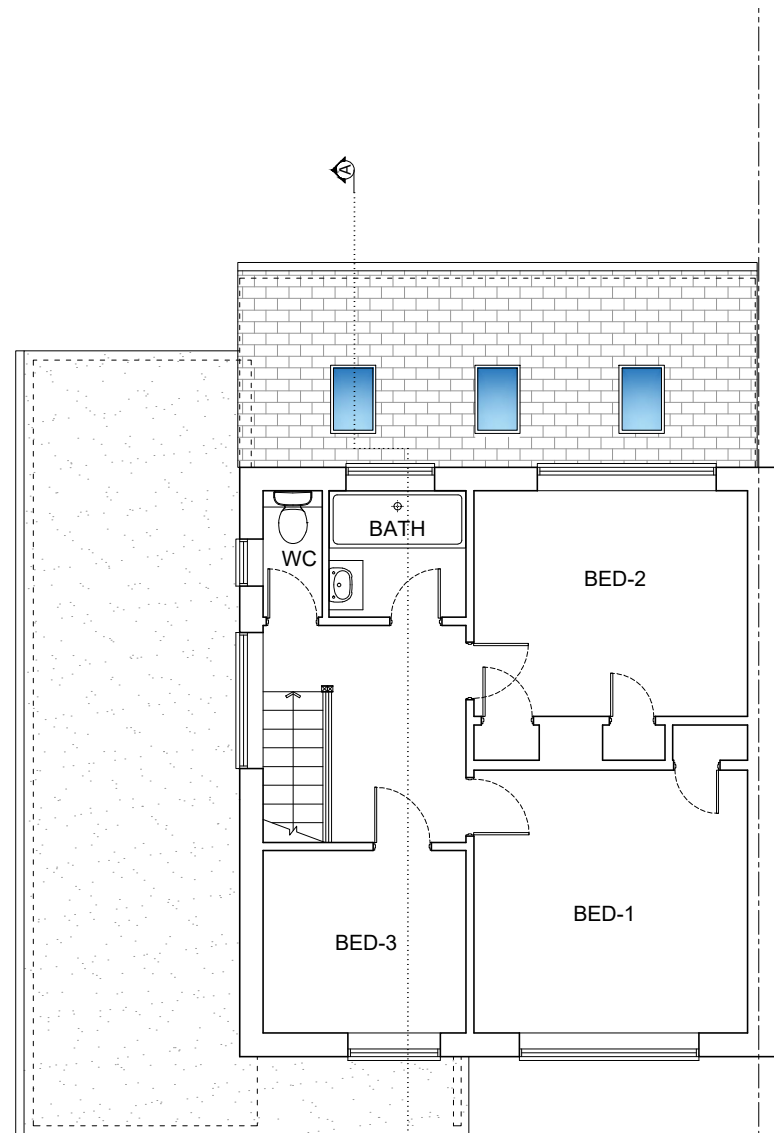

PROPOSED FIRST FLOOR PLAN
SCALE 1:100
0 1 2 3 4 5m

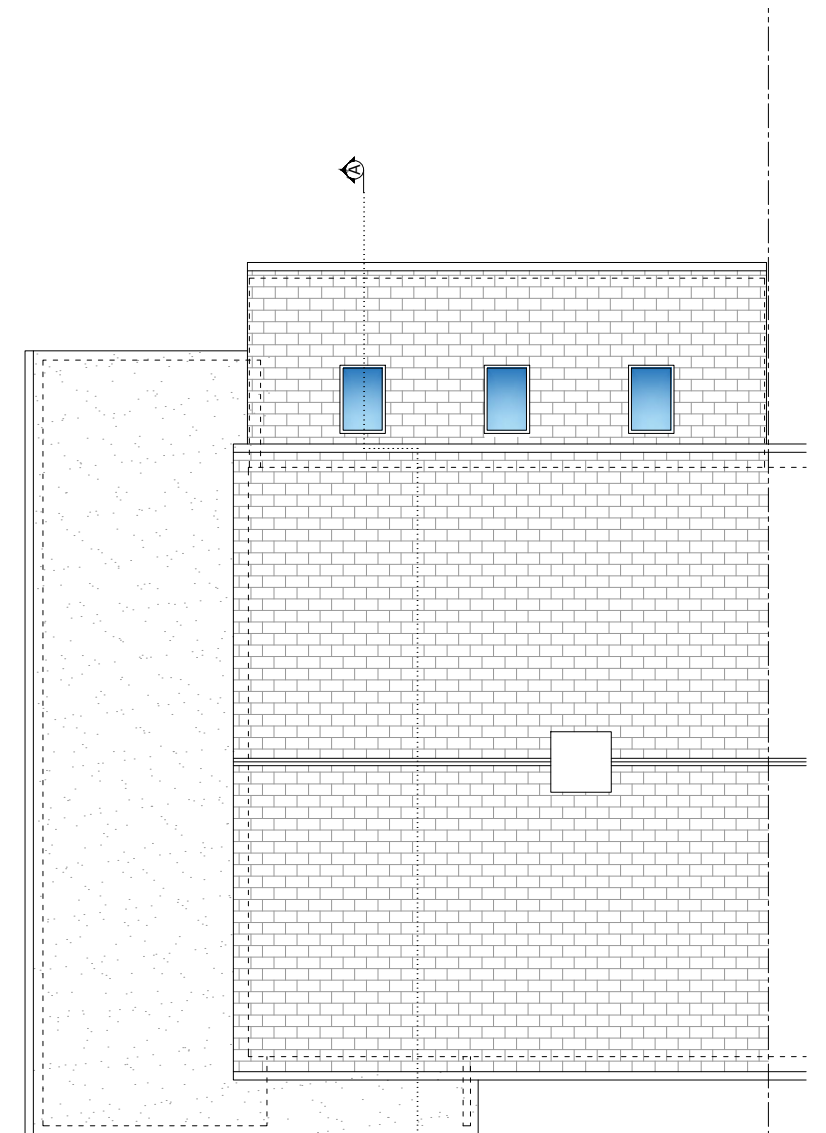

PROPOSED ROOF PLAN
SCALE 1:100
0 1 2 3 4 5m

Rev:00 | 07/22 | First Issue

Krystal Architecture Ltd

A :5 Tyndale Avenue, Basildon,
Essex, SS14 3UD
T : 01268 454581 / 07999061557
E : info@krystal-architecture.com
W : www.krystal-architecture.com

Project Address
2 Chaplin Close, Basildon

Client Name
Neil Barrett

Drawing Title
Proposed Plans

Status
Planning Drawings

Drawing Number
839-104

Rev: 00

Date
29.07.2022

Scale
1:100 @A3

Drawn By
WN